
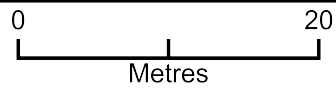


2 Walsingham Gardens Stoneleigh KT19 0LU Purposed extension of drop kerb

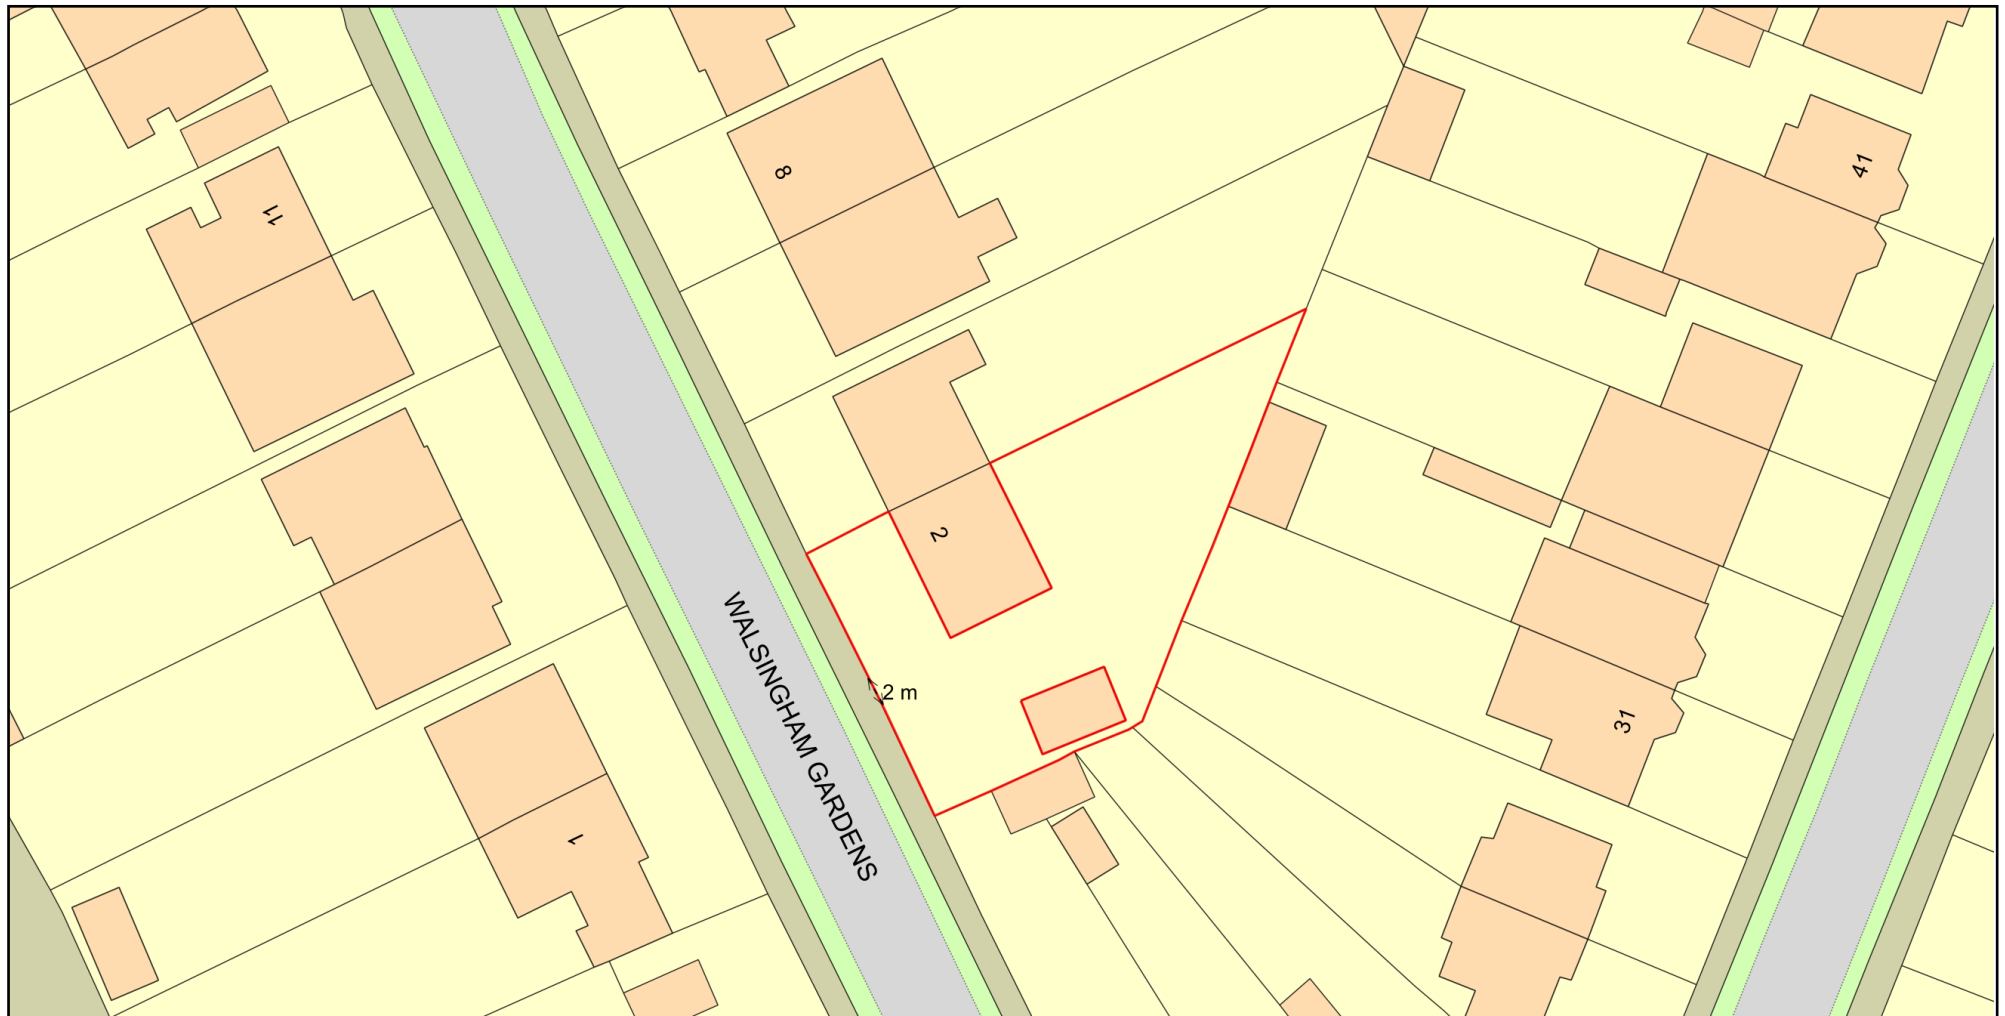

Plan Produced for: John Gaughan

Date Produced: 12 May 2021

Plan Reference Number: TQRQM21132102529971

Scale: 1:500 @ A4

© Crown copyright and database rights 2021 OS 100042766

