




hodderepartners
 SCI Studios
 1 Kelso Place
 Manchester M15 4LE
 t: +44(0)161 832 9842
 e: mail@hodderepartners.com
 w: www.hodderepartners.com

revisions + notes:
 REV. P3 01/03/2021 Apartment numbering added
 REV. P4 02/03/2021 Boundary amended to match Land Registry plan
 REV. P5 01/04/2021 PLANNING ISSUE

DO NOT SCALE
 Work to annotated dimensions only.
 Read drawing in conjunction with relevant specification,
 Structural Engineers' and Services Engineers' drawings.
 Confirm all dimensions before commencement of any
 work on site or fabrication.

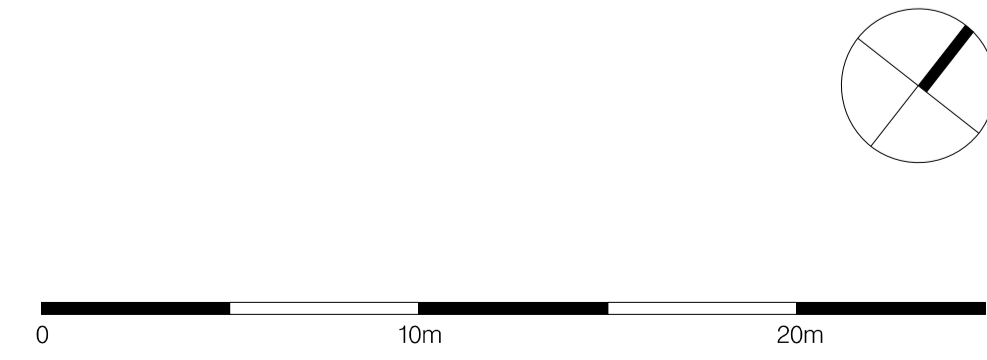

client: MARYLAND SECURITIES
date: FEBRUARY 2021
project: BRUNSWICK MILL DEVELOPMENT
scale: 1:200 @A1
drawn by:
title: NEW BUILD RESIDENTIAL
 LEVEL 6 PLAN
drawing number: L(-)106
status: PLANNING
job number: 0586
revision: P5

hodderepartners