
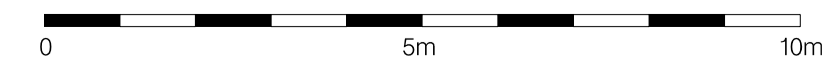


hodd+partners
 SCI Studios
 1 Kelso Place
 Manchester M15 4LE

t: +44(0)161 832 9842
 e: mail@hoddandpartners.com
 w: www.hoddandpartners.com

revisions + notes:

DO NOT SCALE
 Work to annotated dimensions only.
 Read drawing in conjunction with relevant specification,
 Structural Engineers' and Services Engineers' drawings.
 Confirm all dimensions before commencement of any
 work on site or fabrication.

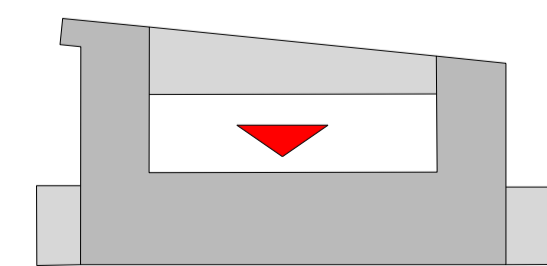

client: MARYLAND SECURITIES
 date: FEBRUARY 2021

project: BRUNSWICK MILL DEVELOPMENT
 scale: 1:100 @A1
 drawn by: TG

title: EXISTING MILL
 EXISTING SOUTH EAST FACING
 COURTYARD ELEVATION
 drawing number: L(-)456

status: PLANNING
 job number: 0586
 revision: P1