


hodd+partners
 SCI Studios
 1 Kelso Place
 Manchester M15 4LE
 t: +44(0)161 832 9842
 e: mail@hoddandpartners.com
 w: www.hoddandpartners.com

revisions + notes:

DO NOT SCALE
 Work to annotated dimensions only.
 Read drawing in conjunction with relevant specification,
 Structural Engineers' and Services Engineers' drawings.
 Confirm all dimensions before commencement of any
 work on site or fabrication.

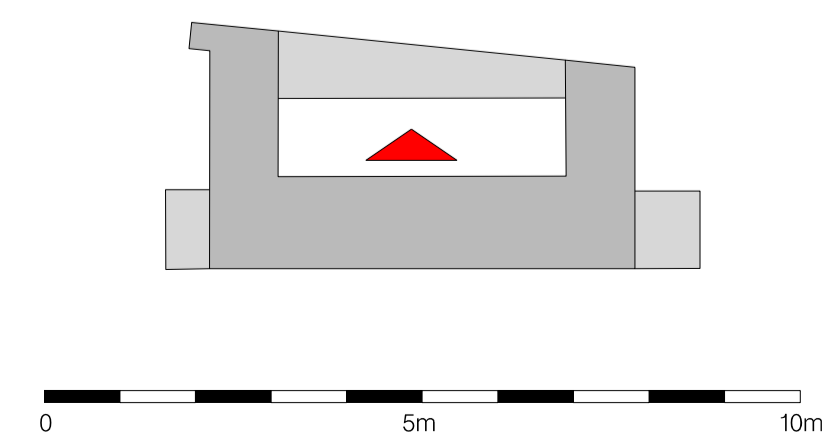

client: MARYLAND SECURITIES	date: FEBRUARY 2021
project: BRUNSWICK MILL DEVELOPMENT	scale: 1:100 @A1
title: EXISTING MILL EXISTING NORTH WEST FACING COURTYARD ELEVATION	drawing number: L(-)457
status: PLANNING	job number: 0586
	drawn by: TG
	revision: P1