




hoddler+partners
 SCI Studios
 1 Kelso Place
 Manchester M15 4LE
 t: +44(0)161 832 9842
 e: ma@hoddlerandpartners.com
 w: www.hoddlerandpartners.com

revisions + notes:
 REV. P3 01/03/2021 Apartment numbers added.
 REV. P4 02/03/2021 Boundary adjusted. Extent of out-building demolition amended
 REV. P5 01/04/2021 and car park layout adjusted accordingly.
 PLANNING ISSUE

DO NOT SCALE
 Work to annotated dimensions only.
 Read drawing in conjunction with relevant specification,
 Structural Engineers' and Services Engineers' drawings.
 Confirm all dimensions before commencement of any
 work on site or fabrication.

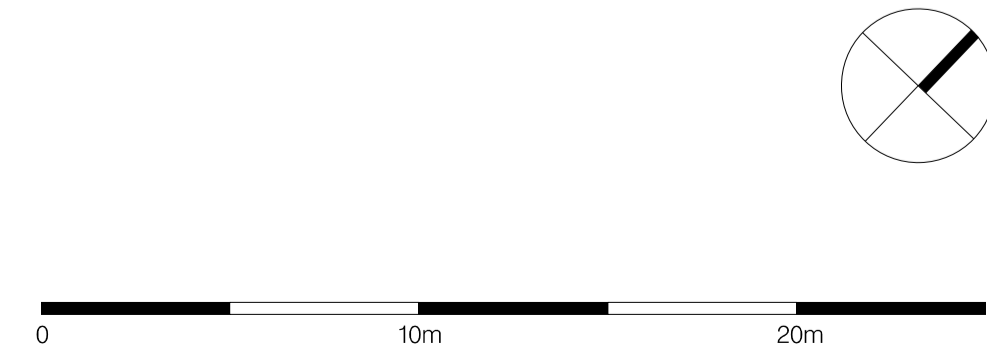

client: MARYLAND SECURITIES
date: FEBRUARY 2021
project: BRUNSWICK MILL DEVELOPMENT
scale: 1:200 @A1
drawn by: TG
title: EXISTING MILL LEVEL 5: AS-PROPOSED PLAN
drawing number: L(-)205
status: PLANNING
job number: 0586
revision: P5

hoddler+partners