



SECTION THROUGH PROPOSED W40 WINDOW

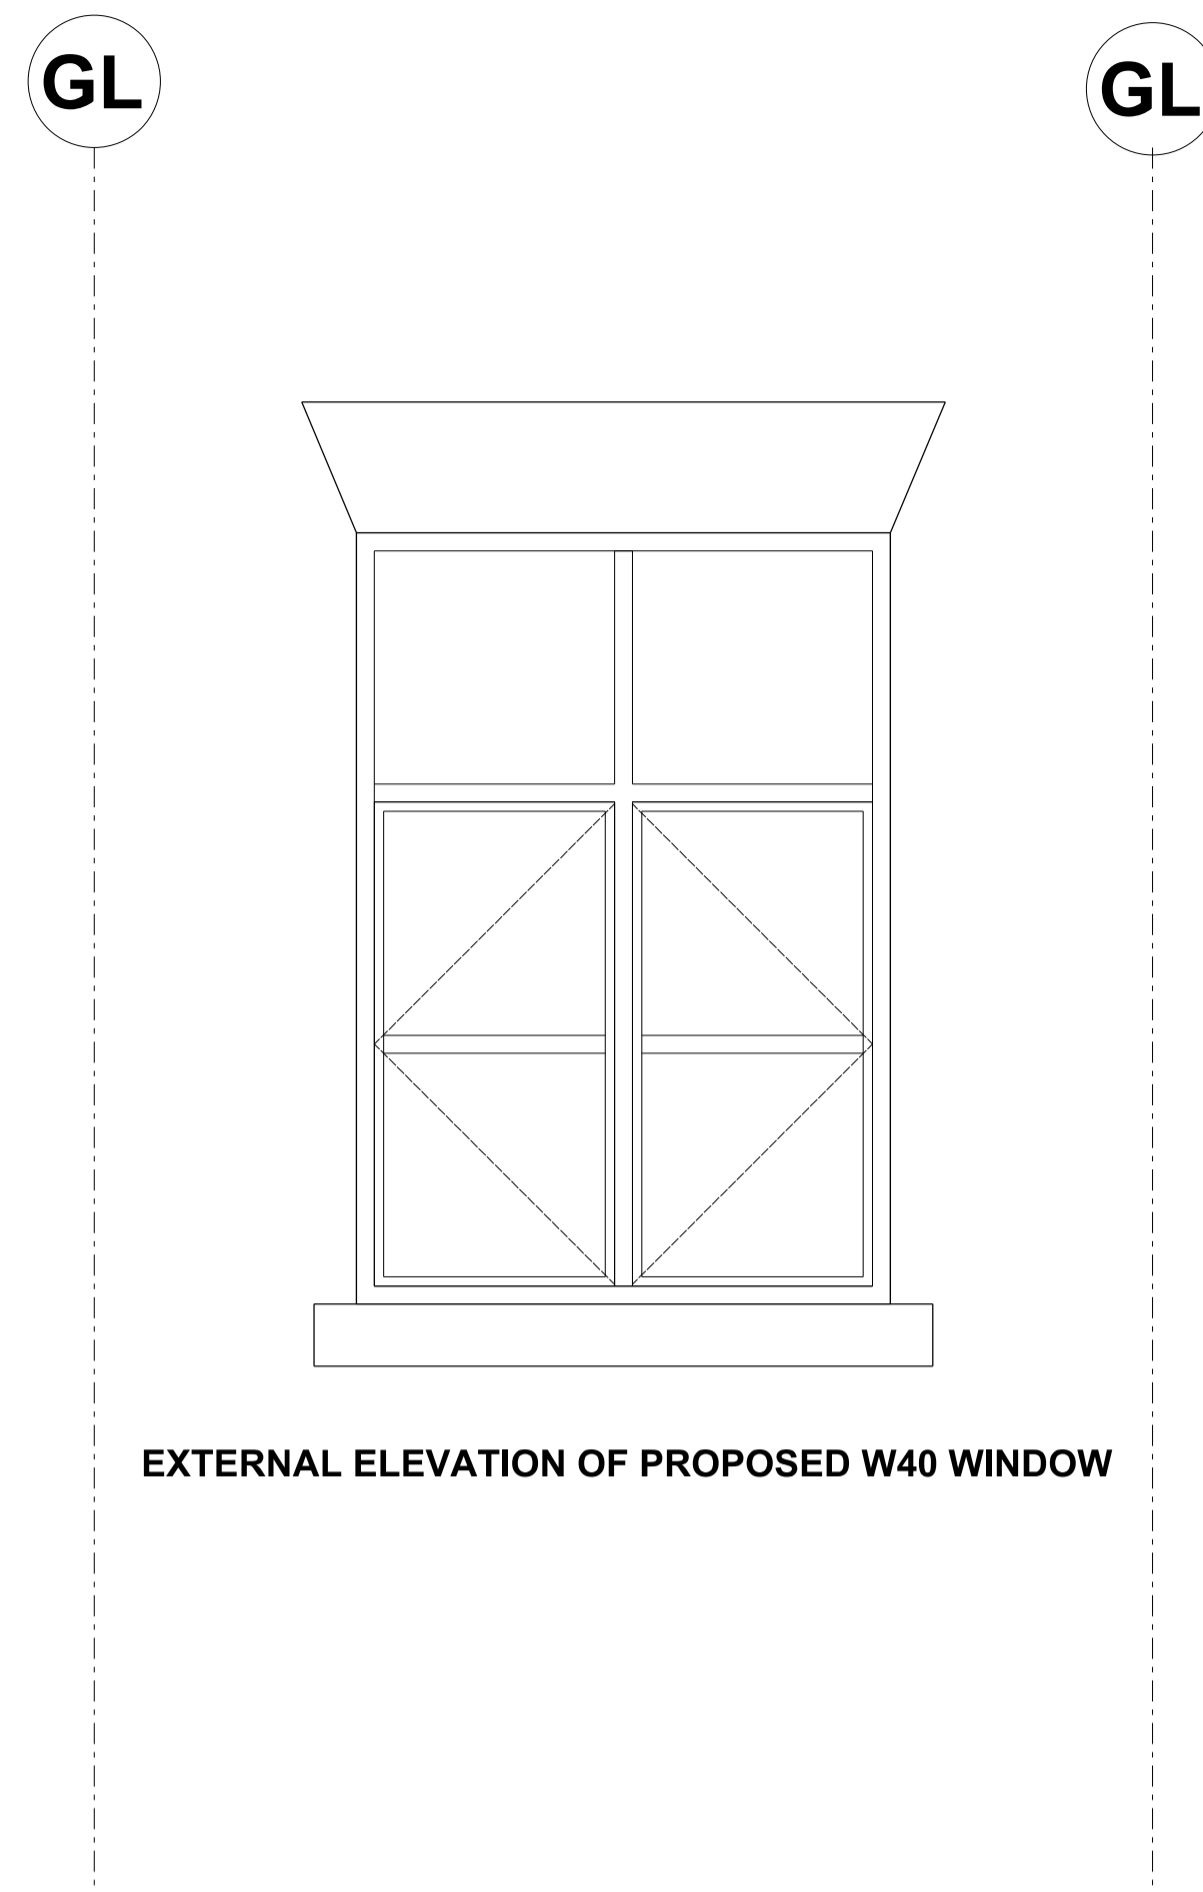

EXTERNAL ELEVATION OF PROPOSED W40 WINDOW

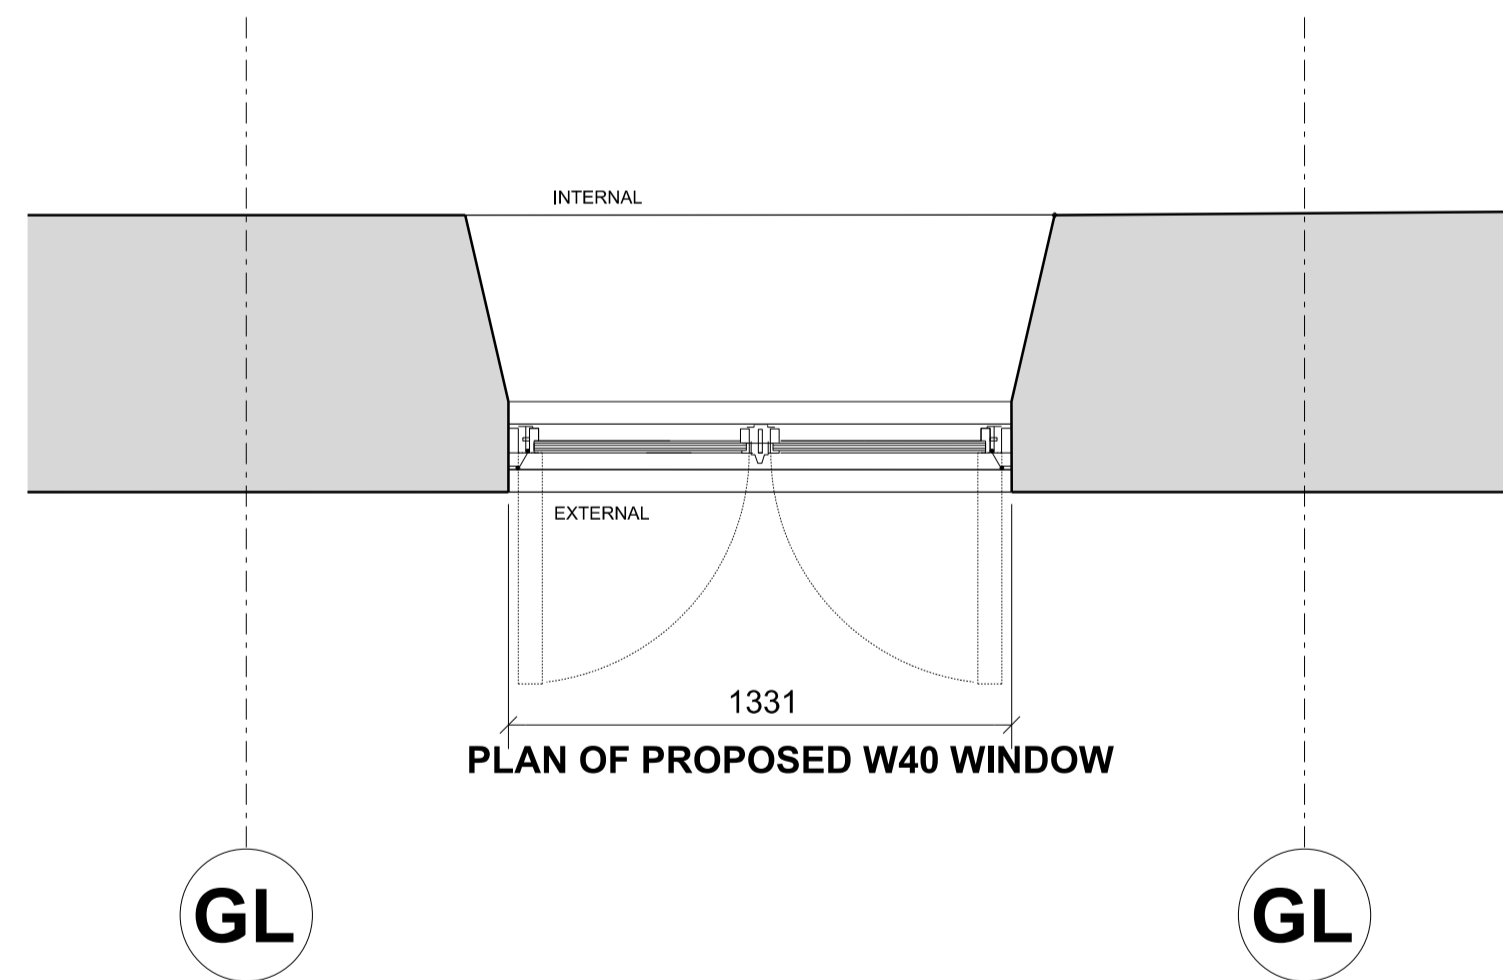

PLAN OF PROPOSED W40 WINDOW