


hodd+partners  
 SCI Studios  
 1 Kelso Place  
 Manchester M15 4LE

t: +44(0)161 832 9842  
 e: mail@hoddandpartners.com  
 w: www.hoddandpartners.com

revisions + notes:  
 REV. P3 01/03/2021  
 REV. P4 02/03/2021  
 REV. P5 01/04/2021

Apartment numbering added  
 Boundary amended to match Land Registry plan  
 PLANNING ISSUE

DO NOT SCALE  
 Work to annotated dimensions only.  
 Read drawing in conjunction with relevant specification,  
 Structural Engineers' and Services Engineers' drawings.  
 Confirm all dimensions before commencement of any  
 work on site or fabrication.

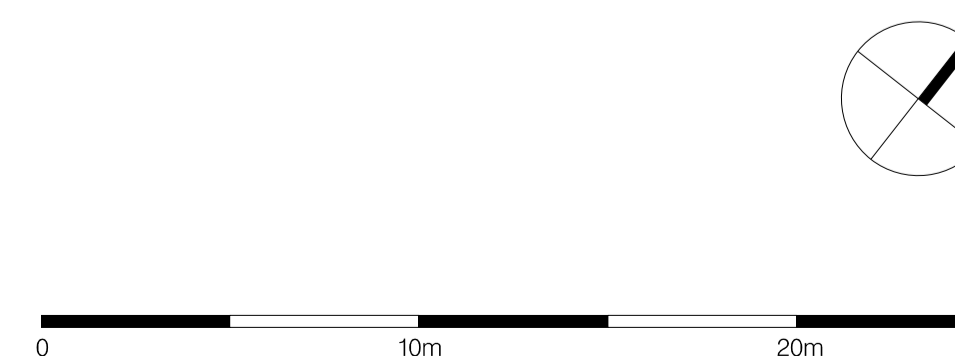

client: MARYLAND SECURITIES  
 date: FEBRUARY 2021

project: BRUNSWICK MILL DEVELOPMENT  
 scale: 1:200 @A1  
 drawn by:

title: NEW BUILD RESIDENTIAL  
 LEVEL 1 PLAN  
 drawing number: L(-)101

status: PLANNING  
 job number: 0586  
 revision: P5