



1 Section A-A
Scale 1:100

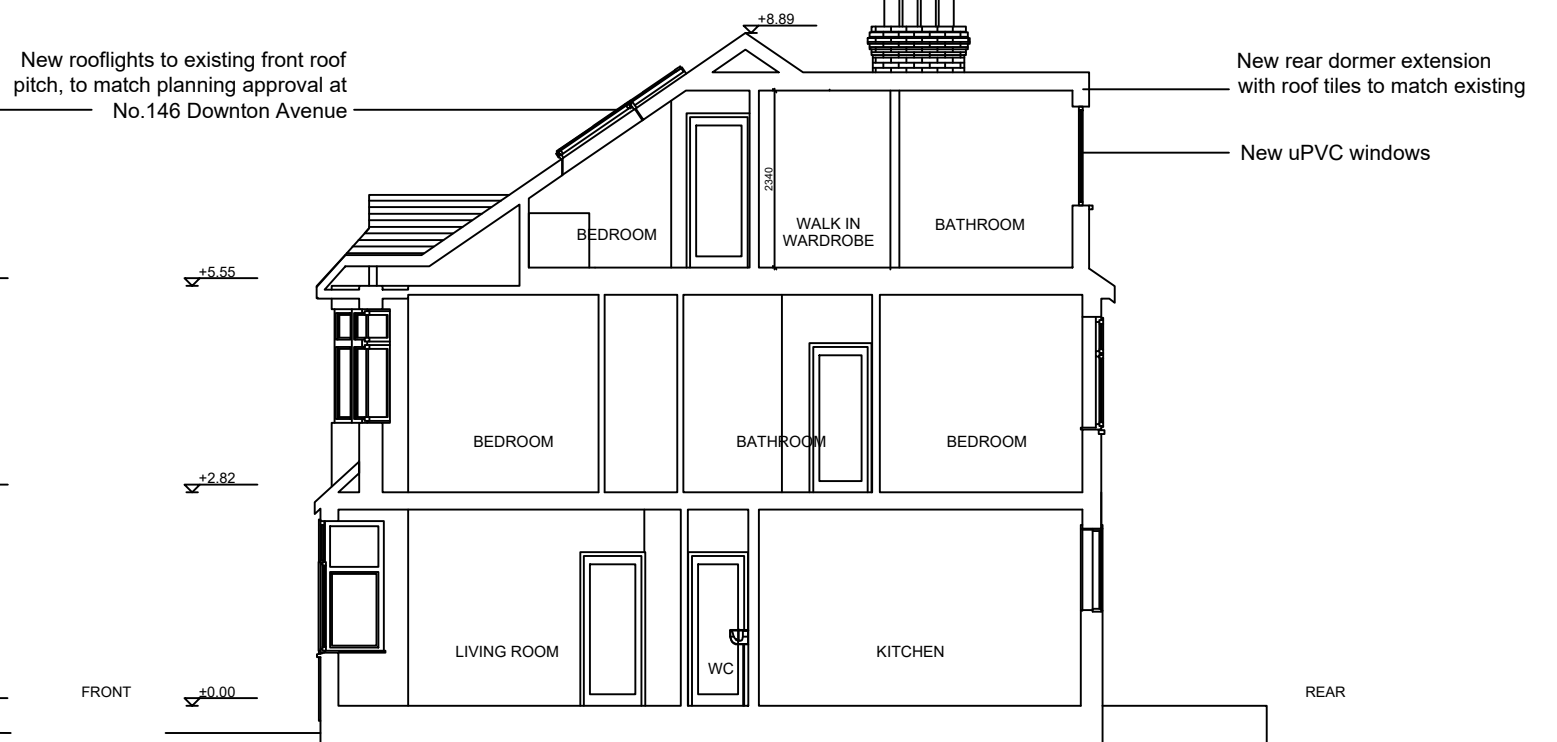

2 Section C-C
Scale 1:100

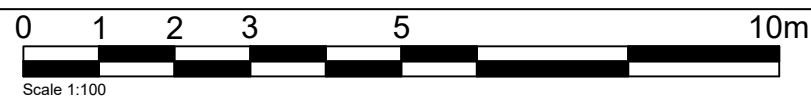

REVISION	DATE	DESCRIPTION

PROJECT 135 DOWNTON AVENUE, STREATHAM, LONDON, SW2 3TX		
CLIENT C.Tosini & F.Vergani	DATE 28.04.2021	SCALE 1:100@A3
TITLE Proposed	DWG Section AA,CC	STATUS Information
PROJECT NO. P2104	DWG NO. 203	REV -

concept

CONCEPT - ARCHITECTS . CO . UK
75 FERNLEA ROAD LONDON SW12 9RP