

NOTES

1. This drawing is the copyright of Penmellyn Design and may not be reproduced without a licence.
2. The Contractor shall not scale off this drawing for construction purposes, only figured dimensions shall be used.
3. All dimensions and levels are to be checked on site by the Contractor before the commencement of any work and any discrepancies shall be reported.
4. No responsibility can be accepted for errors arising on site due to unauthorised variations from this drawing.
5. The Contractor is recommended to visit the site before tendering to ascertain all local conditions and restrictions likely to affect the works. No claims arising from failure to do so will be accepted.
6. Tenders must include for all the works described or being apparent on the drawings or can reasonably be inferred as being necessary for the proper execution of the works.
7. This drawing is for town planning and building regulations only and is not a complete working drawing.
8. Depth, size and design of foundations shown are preliminary only, actual foundations, depth, size and design may differ depending on site conditions.



Planning



7 Trythance Barns
St Keverne
Helston
Cornwall
TR12 6NY
01326280122
www.penmellyn.com

Client:
Chris Burge


Project:
Re-Development of 31 Market Jew Street, Penzance to Create 2 No. Self-Contained Flats

Drawing Title:
Block Plan as Proposed

Date:
22/03/2021

Drawn:
Scale:
1 : 200 @ A3

Project No. 21/0465	Drawing No. 007	Rev.
------------------------	--------------------	------

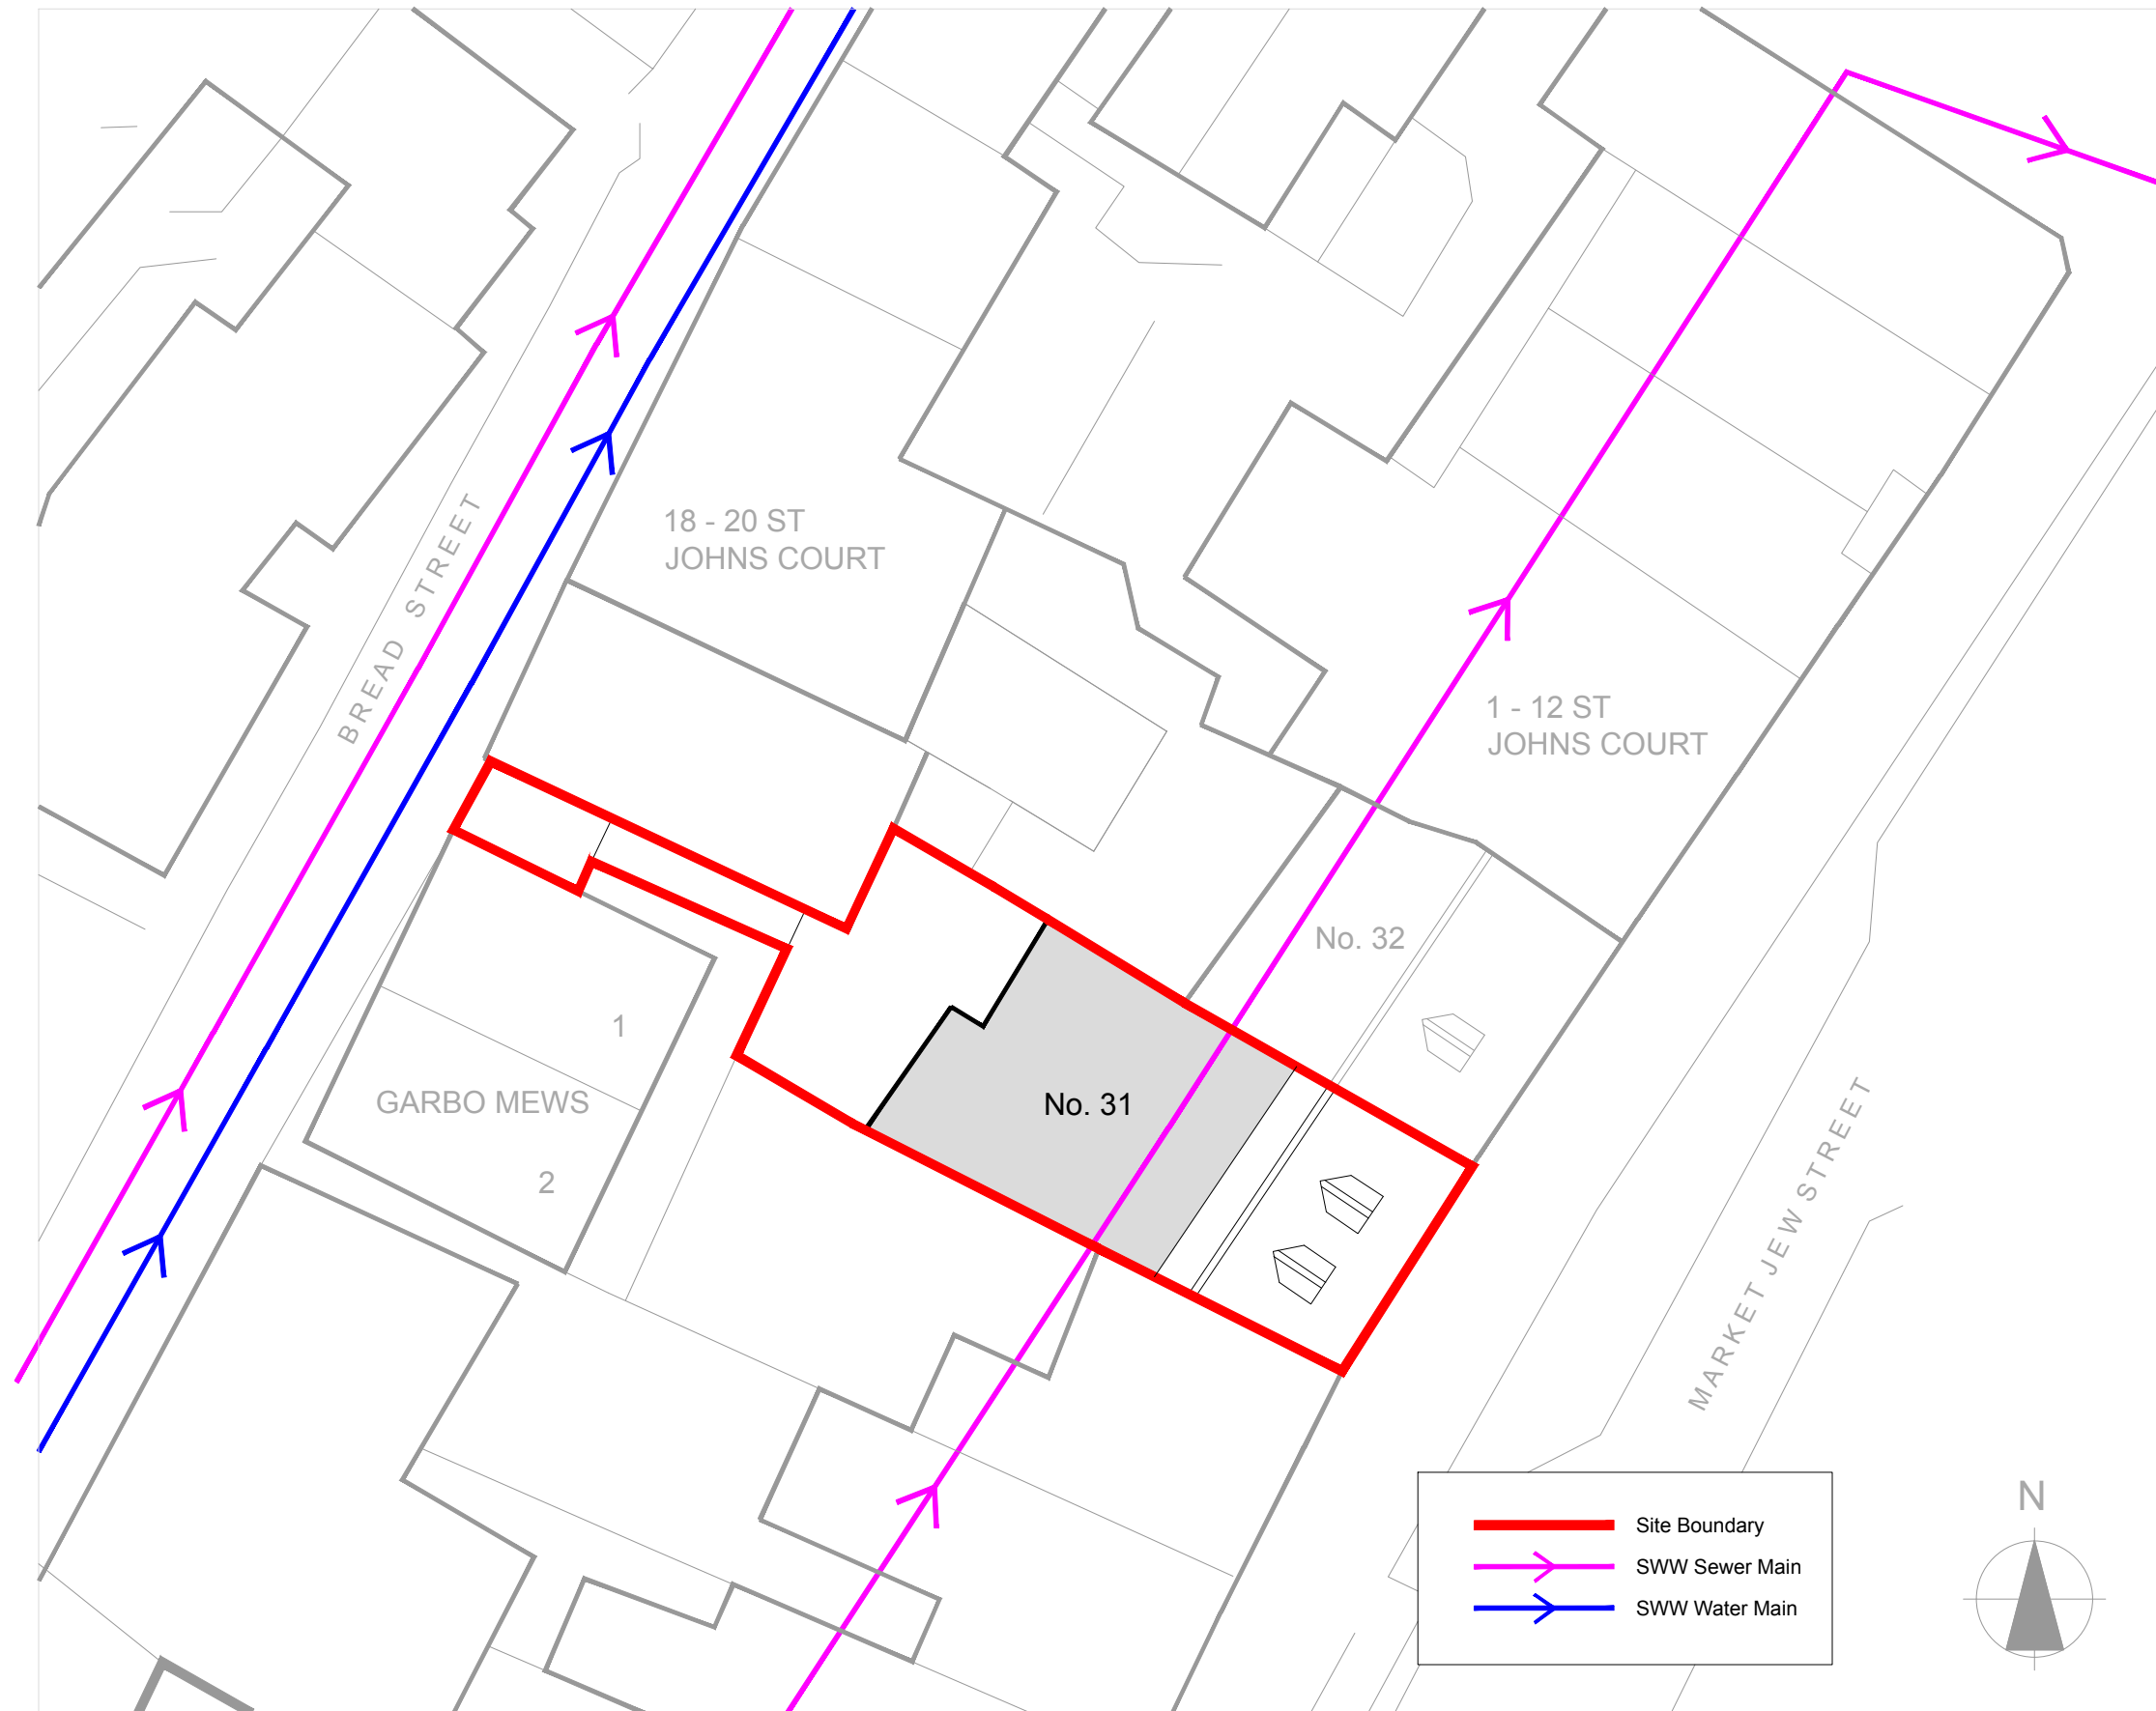

	Site Boundary
	SWW Sewer Main
	SWW Water Main

Block Plan as Existing