

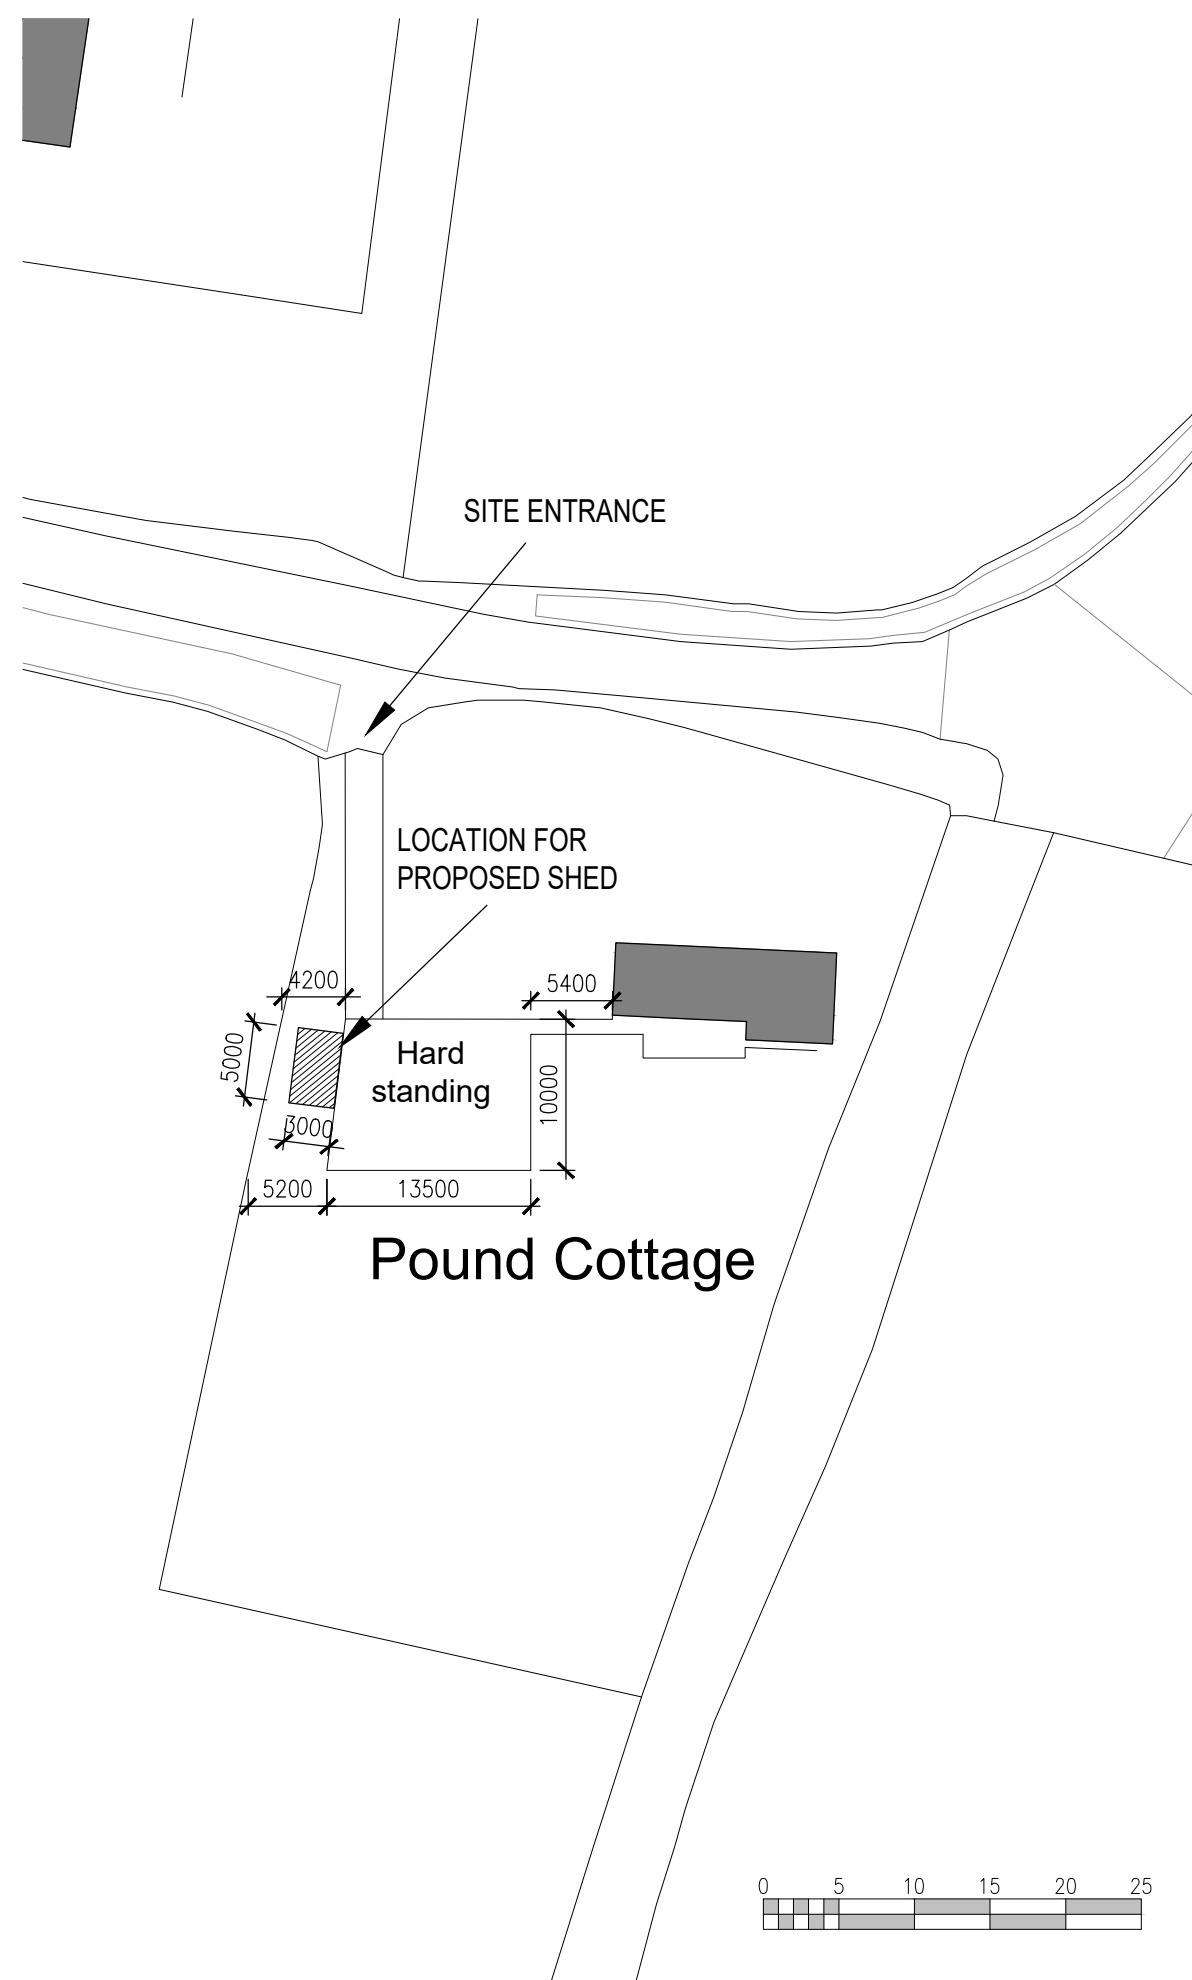
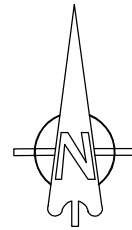


LOCATION PLAN 1:1250

Ordnance Survey, (c) Crown Copyright 2021. All rights reserved. Licence number 100022432

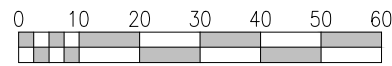

BLOCK PLAN 1:500

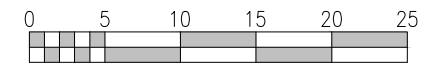

NOTES

Use figured dimensions only. Scale drawing only when a scale bar is present. All dimensions to be checked by user and any discrepancies, error or omissions to be reported to the architectural designer before work commences. Read this drawing with all relevant materials.

Rev Date Dm Chkd Description

Purpose of Issue:
FOR DISCUSSION

client:
Mr. S. Wood

project:
430 Pound Cottage, Bell Lane

drawing title:
**PROPOSED SHED
 LOCATION & BLOCK PLAN**

scale of A3: AS NOTED date: 13.04.2021 drawn by: ADR checked by: CM

drawing number:
P2105 / PL01. revisor:
P2.

2D Plan Store Ltd.

10 Greenfields, Liss, Hampshire, GU33 7EH
[m] 07748 115683 [E] ar_2dplanstore@outlook.com