


Shower tray sat on joists for level access, requiring removal of 1800 x 900mm of floor joists. Floor then overboarded in plywood, ready for vinyl.


Outline of existing single storey extension.

Section of pipe concealed within roof void and not visible externally.


Bedroom converted to bathroom. Soil pipe runs (Shower 50mm, Basin 32mm, WC 110mm) Shown

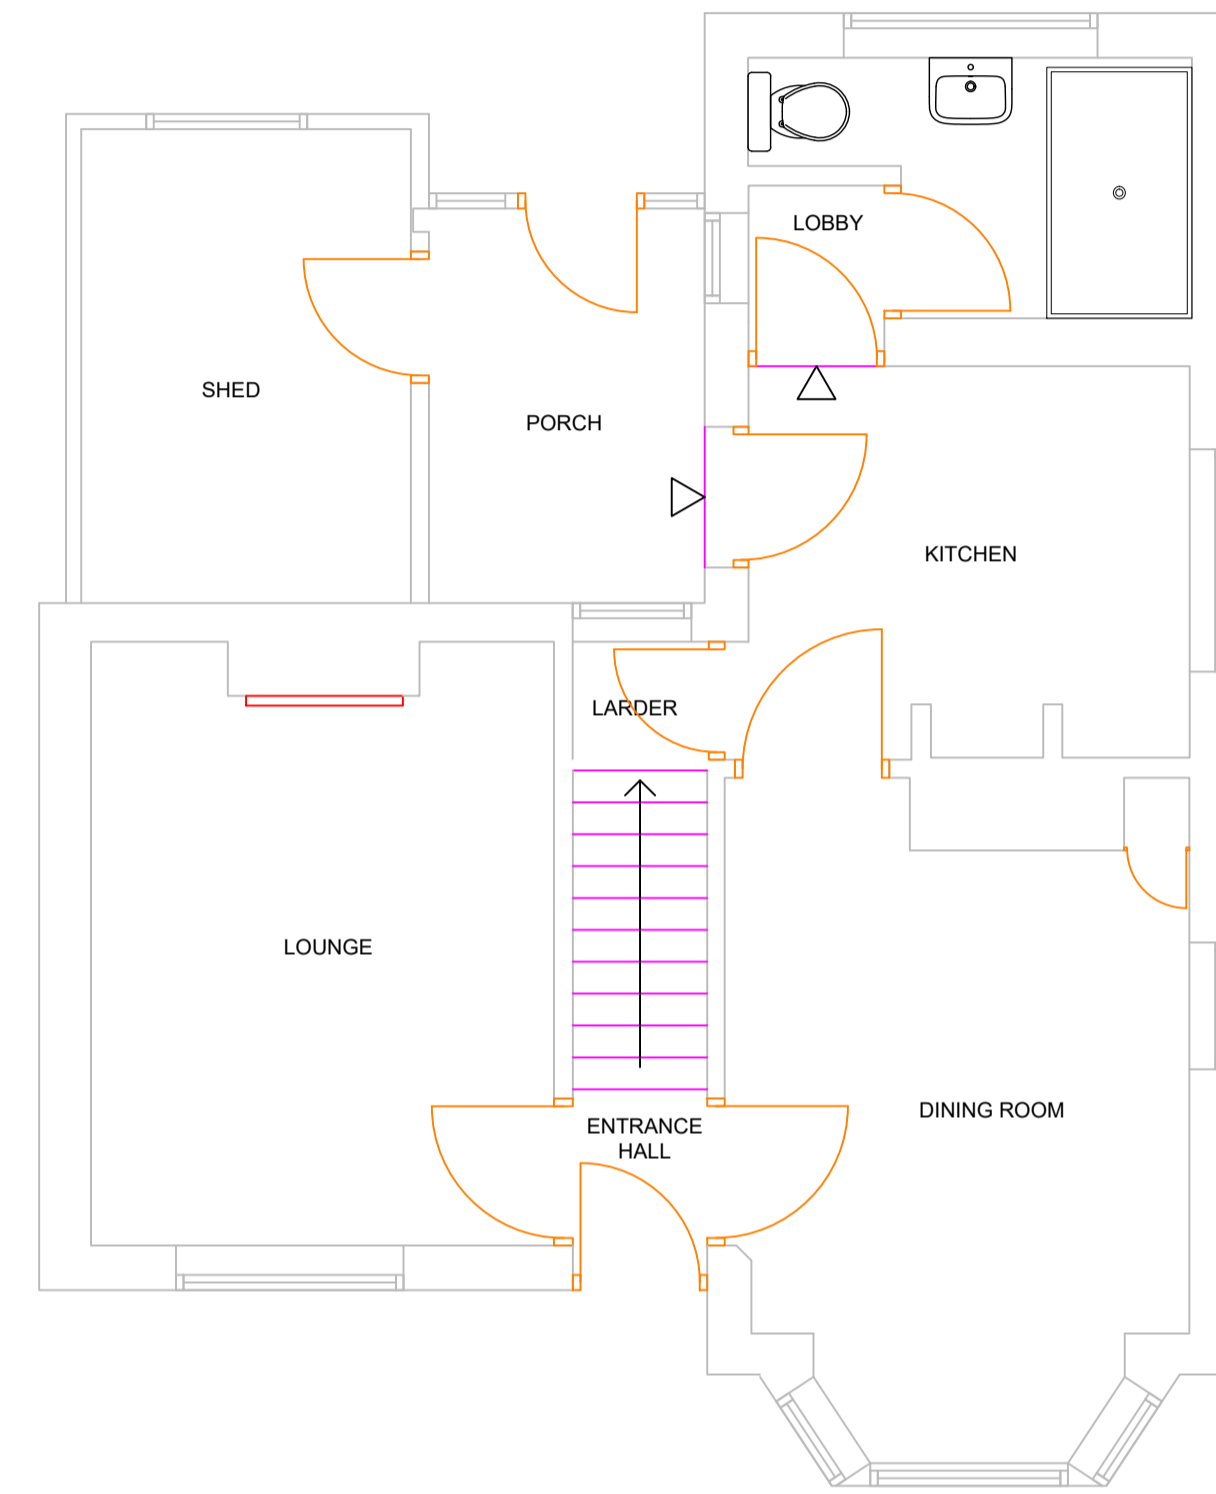

GROUND FLOOR

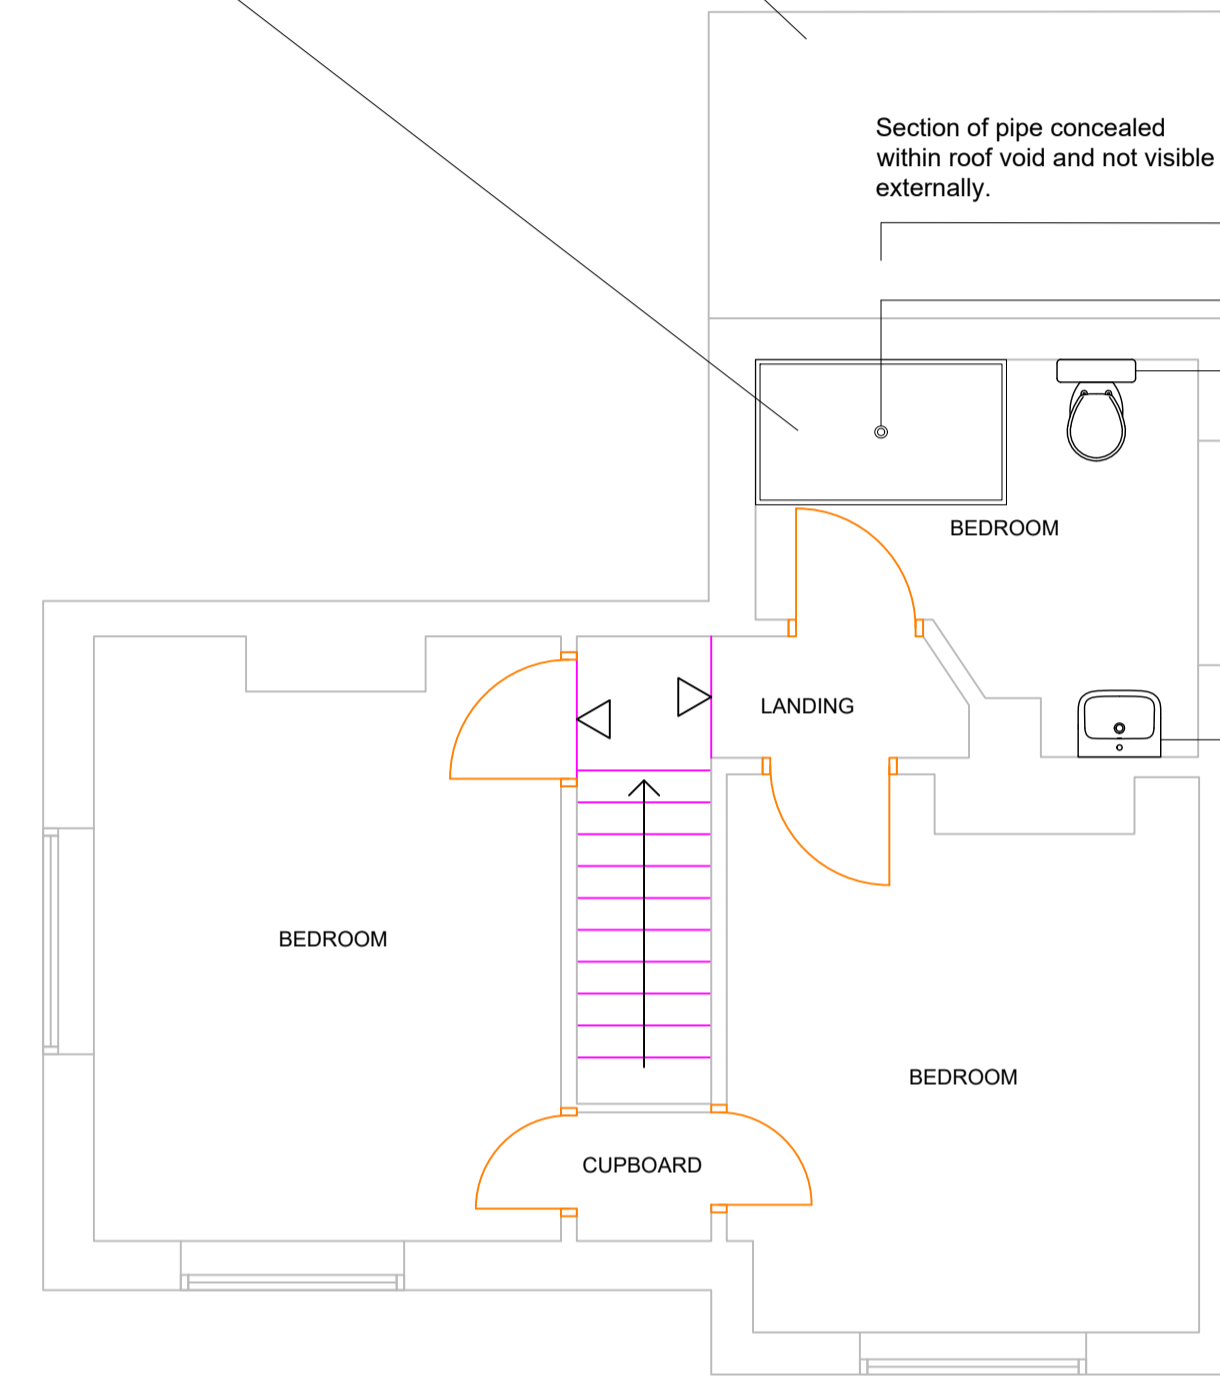

FIRST FLOOR

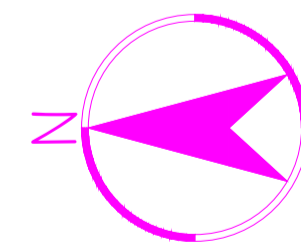

Client NATIONAL TRUST	Drawing Title GROUND AND FIRST FLOOR PROPOSED GA		
Job Title THE LODGE PETERSFIELD ROAD CHERITON SO24 0NH	Scale 1:50@A1	Drawn by JC	
	Date 20/05/2021	Checked by JF	
	Job No. J0023309	Drg. No. GA	Rev.
1 Chapel Place, London, W1G 0DJ		Carter Jonas	
T: 02075183200 www.carterjonas.co.uk			