


NORTH EAST

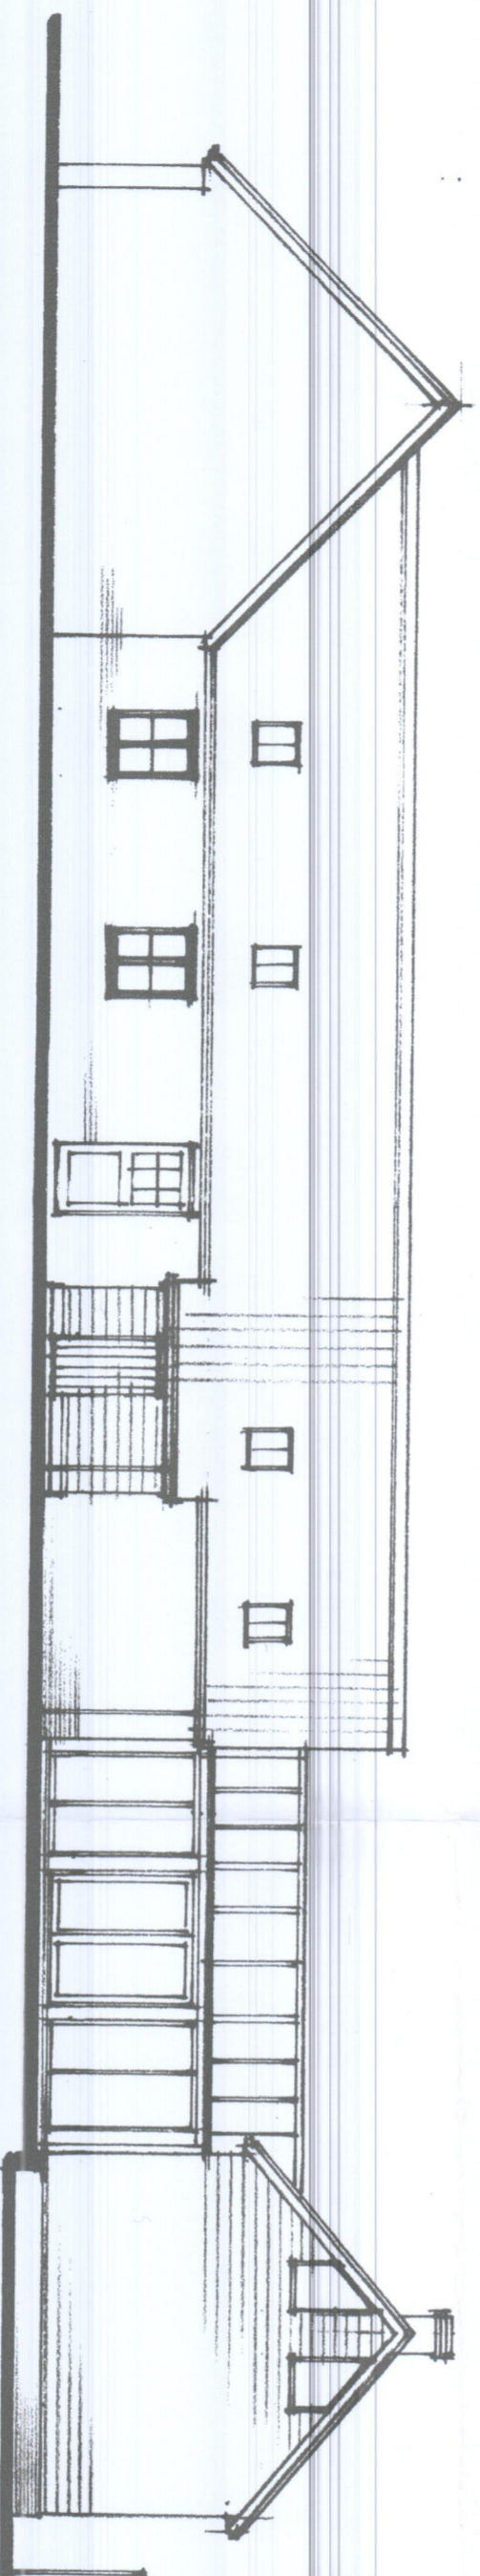

NORTH WEST



**BDM**

Blenheim Design and Management

THE GARLBS,  
SOUTH END,  
PRESTON BRISSETT.

Leiborough Farm Barns,  
Garworf.

Proposed Elevation

TEL: 01280 848177 Drawing no. 2001/21/03  
Email: bdm\_id@yahoo.co.uk Scale: 1:100 Date: April 2021