




NORTH ELEVATION

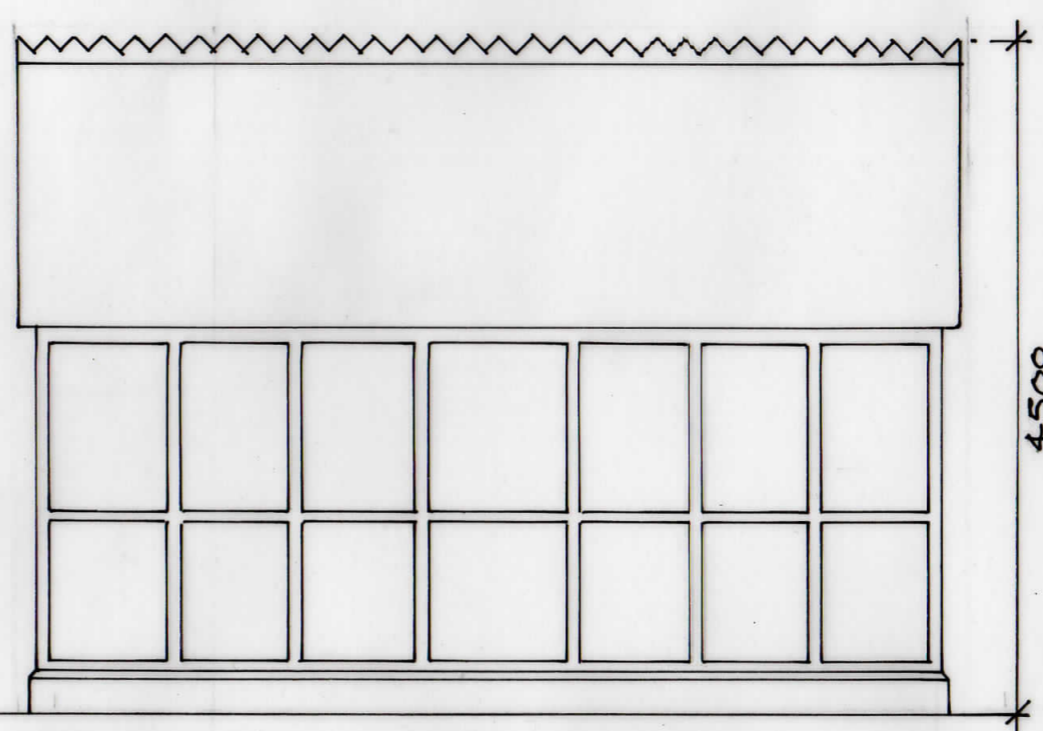


SOUTH ELEVATION

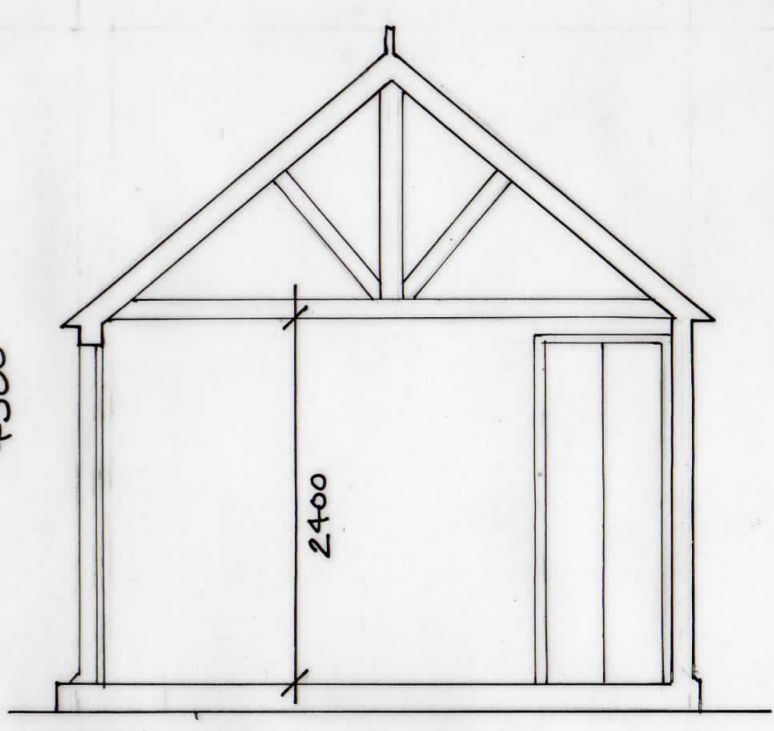


SECTION A-A

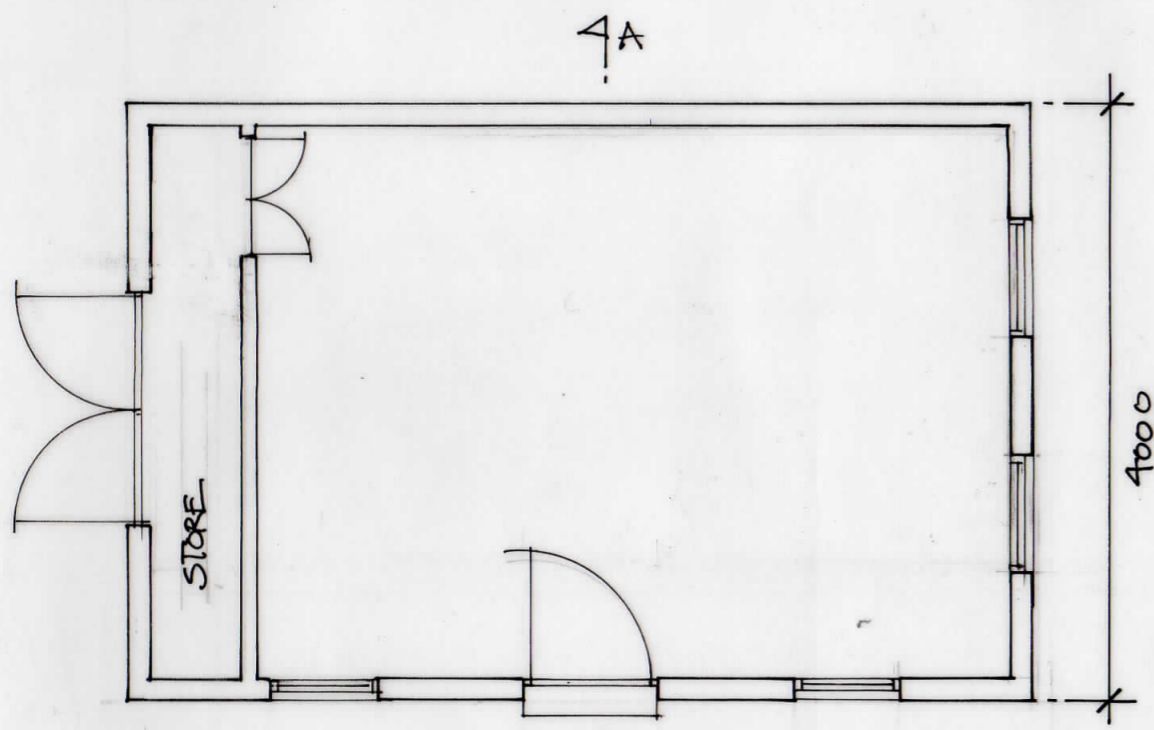

PLAN

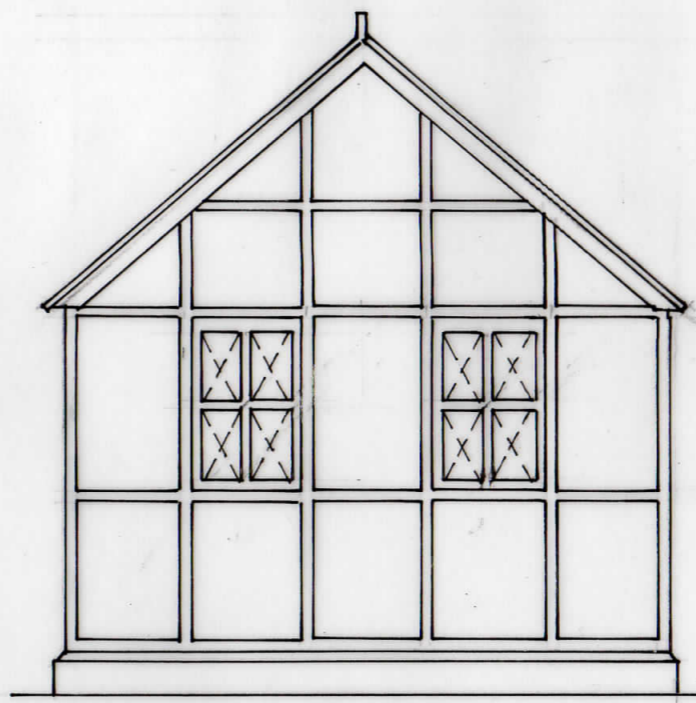

EAST ELEVATION

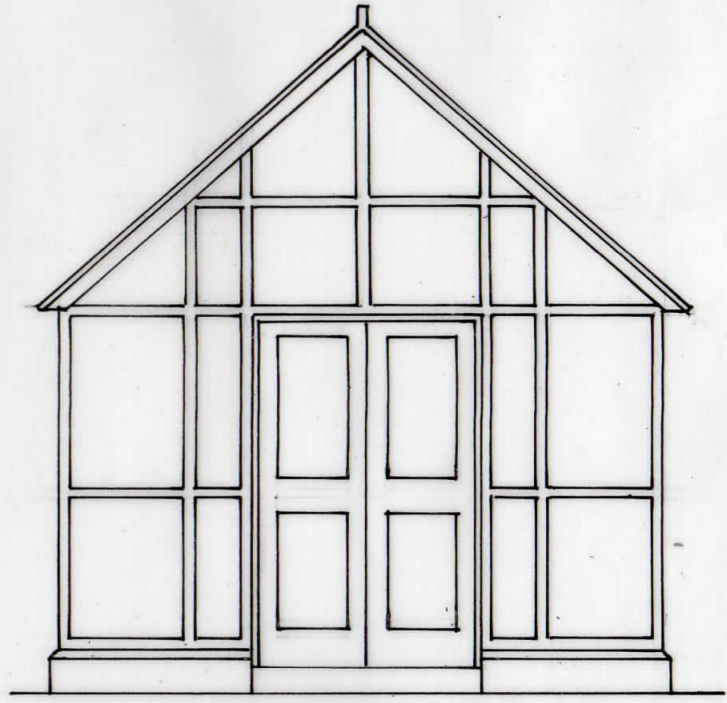


WEST ELEVATION

NOTES: WALLS TO BE OF TIMBER FRAME CONSTRUCTION WITH MARINE PLY CLADDING
 SEE DETAIL.
 ROOF: TIMBER TRUSSES WITH MARINE PLY & BITUMEN FELT SHINGLES.
 FIXED GLAZING IN TIMBER FRAMES.

1:50 @ A3



theCOLAB TEMPLE ROOF TERRACE HUT

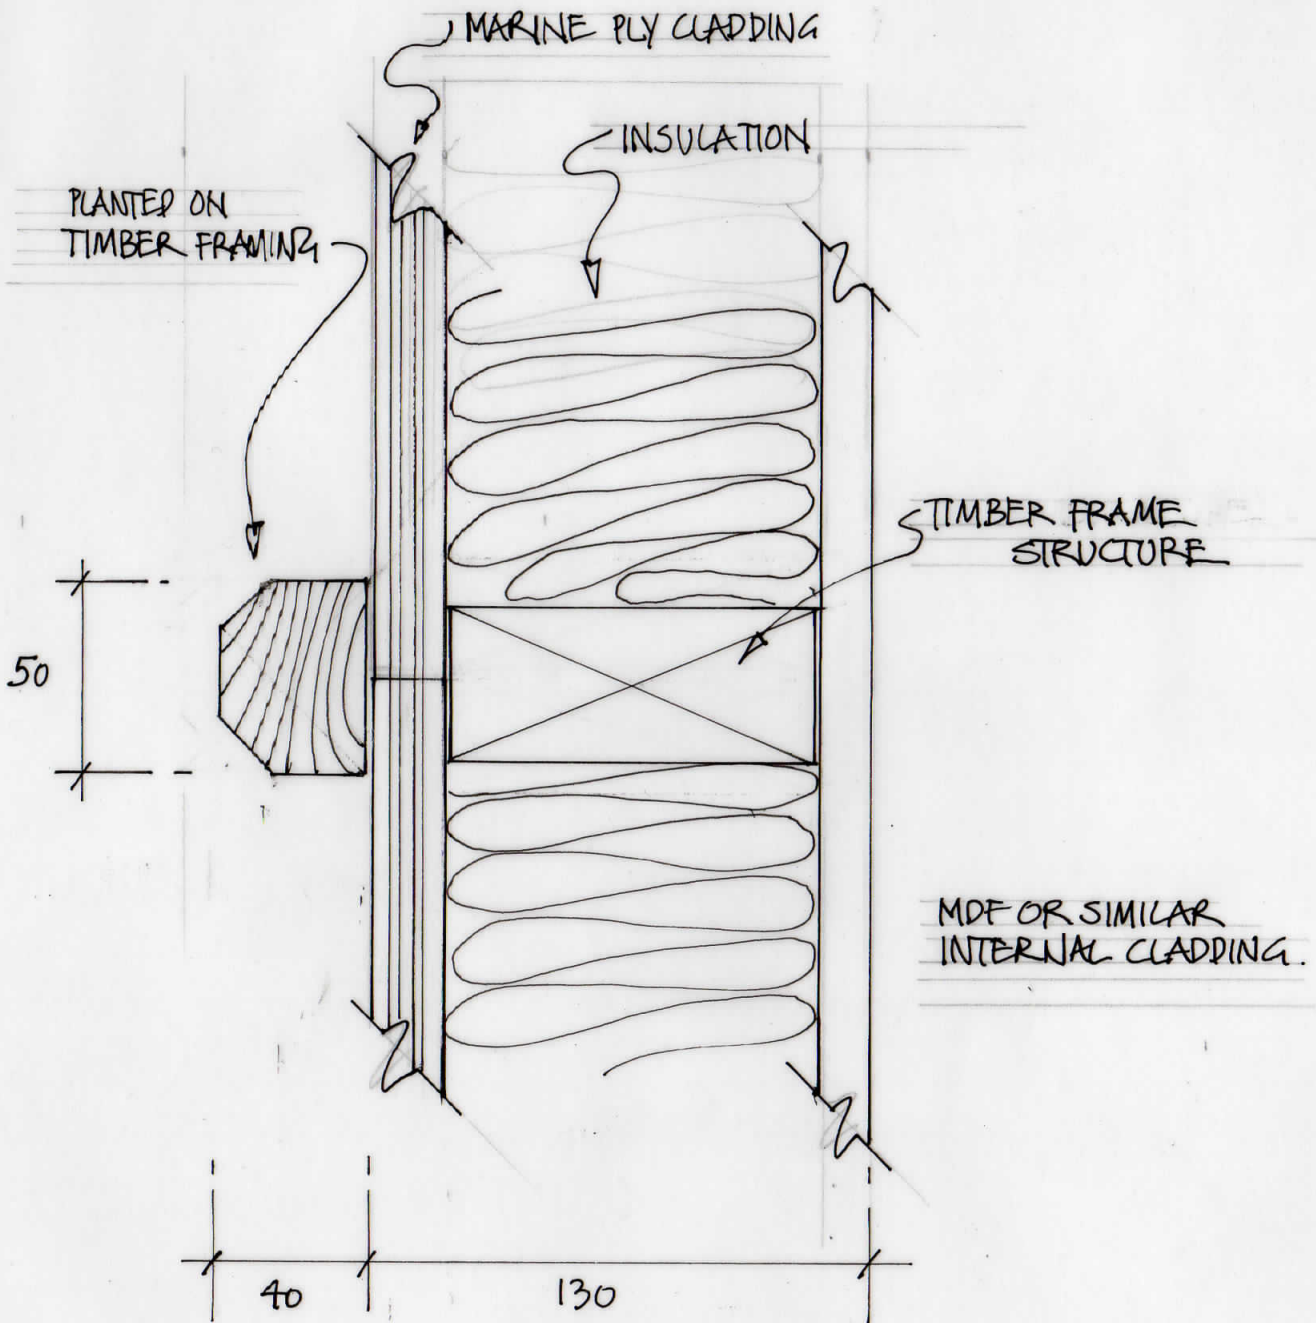


the COLAB TEMPLE ROOF TERRACE

HUT ~ PRELIMINARY WALL DETAIL
 FULL SPECIFICATION TO LATER DETAIL.

1:2 @ A4

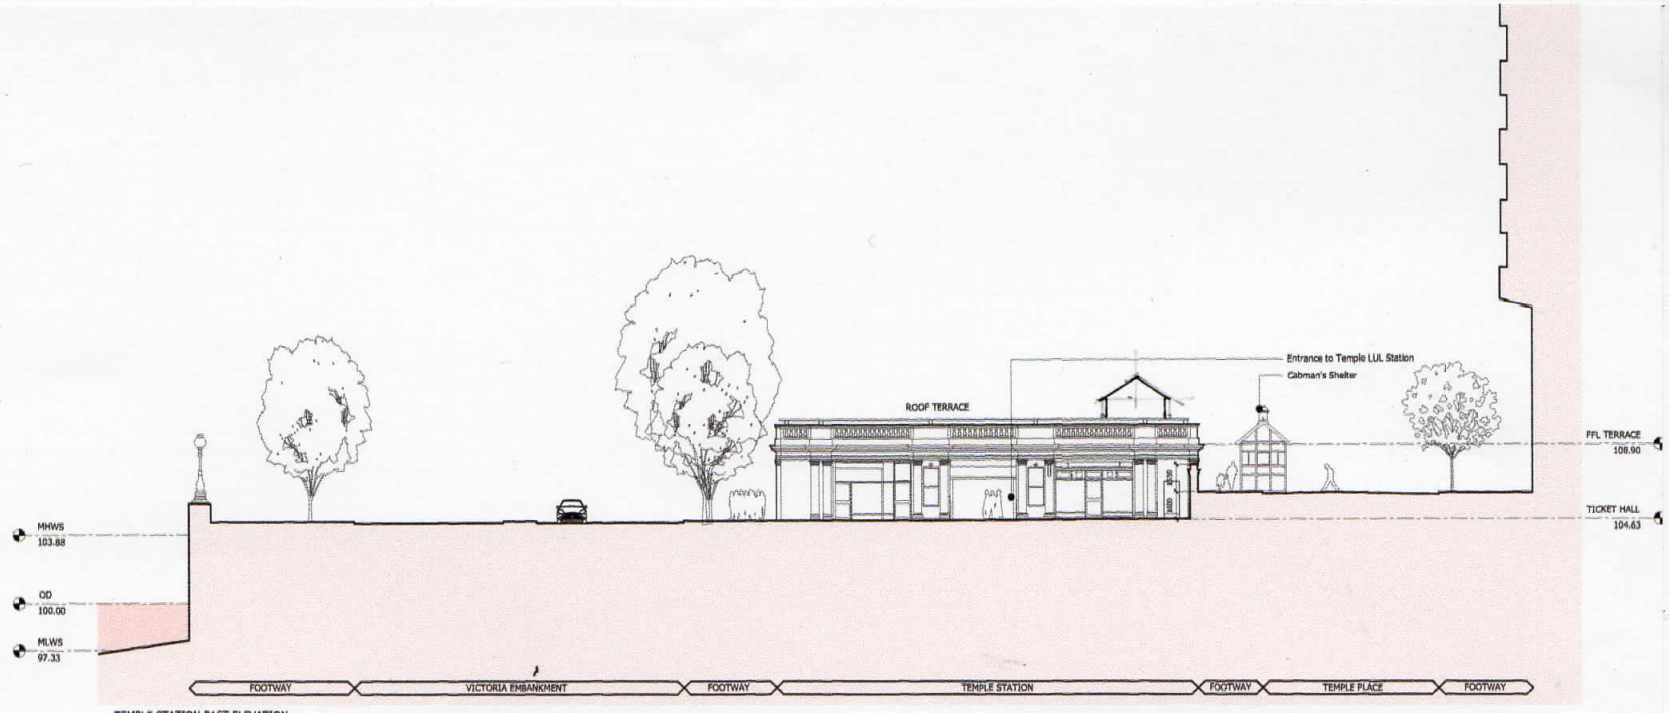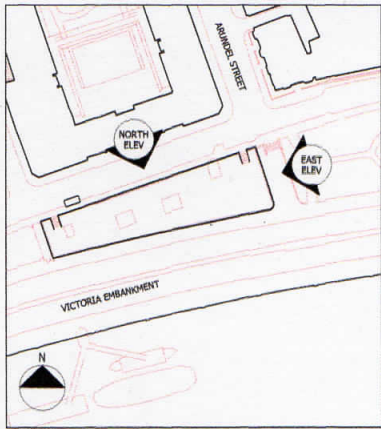



TEMPLE STATION EAST ELEVATION
1:150

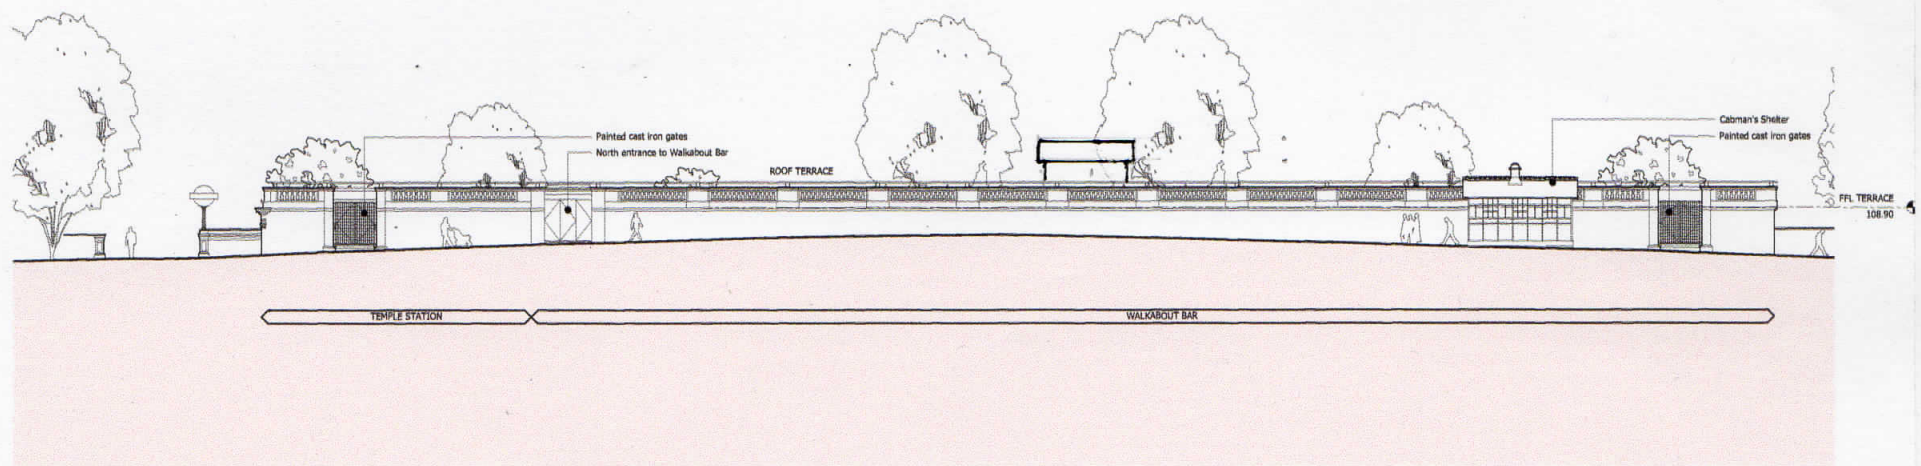

TEMPLE STATION NORTH ELEVATION




the COLAB
TEMPLE ROOF TERRACE HUT

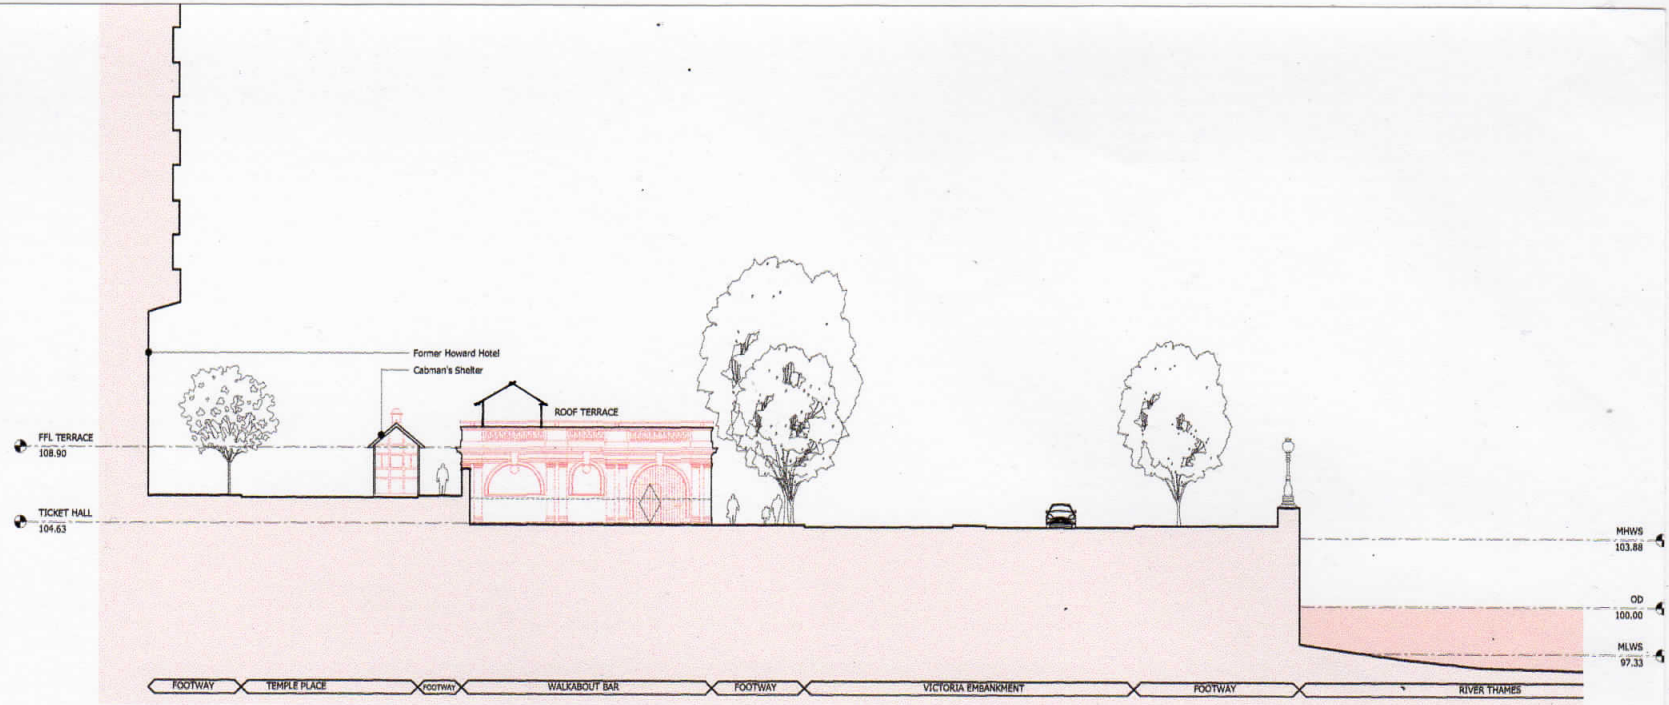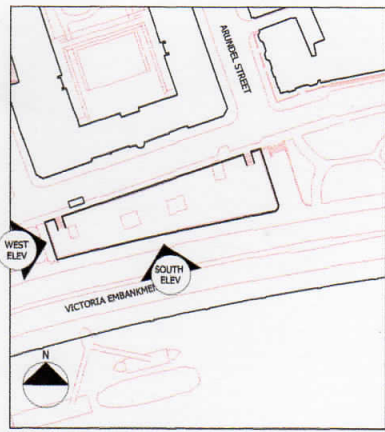

EXISTING WEST ELEVATION

1:150

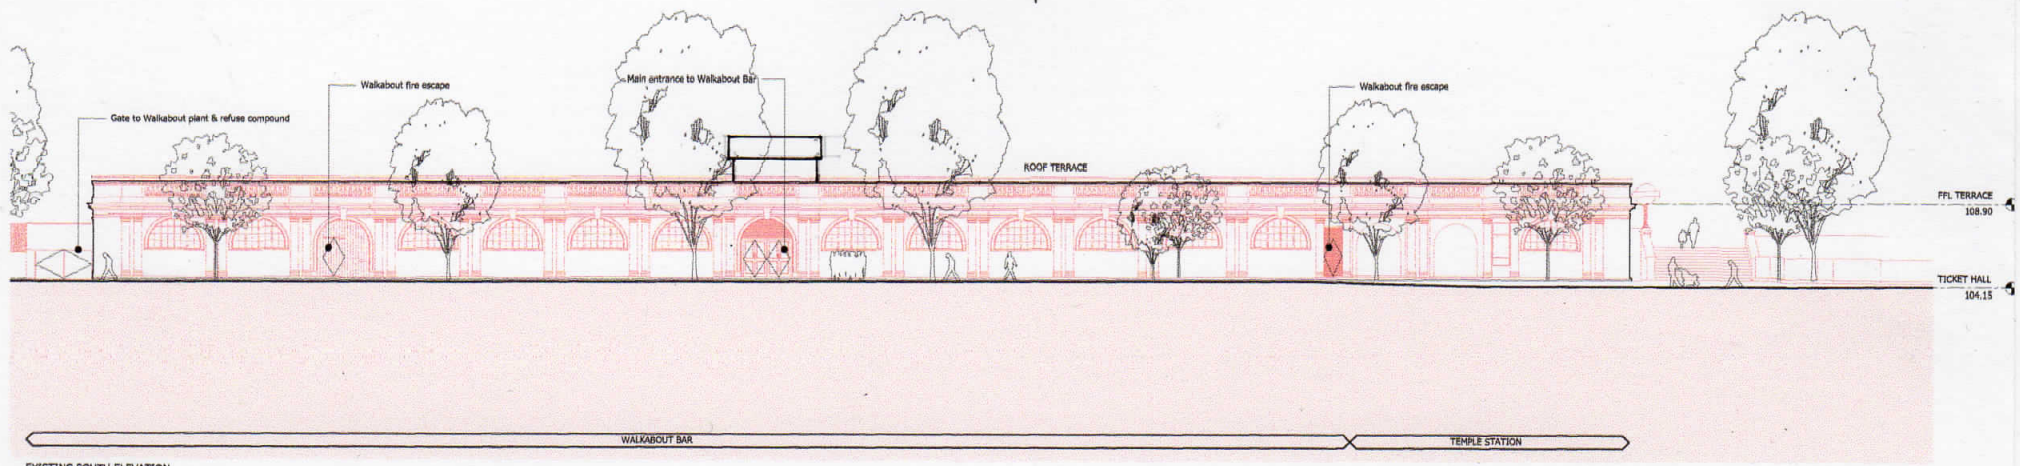

EXISTING SOUTH ELEVATION



the COLAB
TEMPLE ROOF TERRACE HUT