
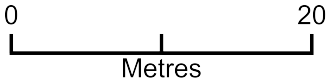


Placement Plan: Green - PP; Hatched - Ad Consent

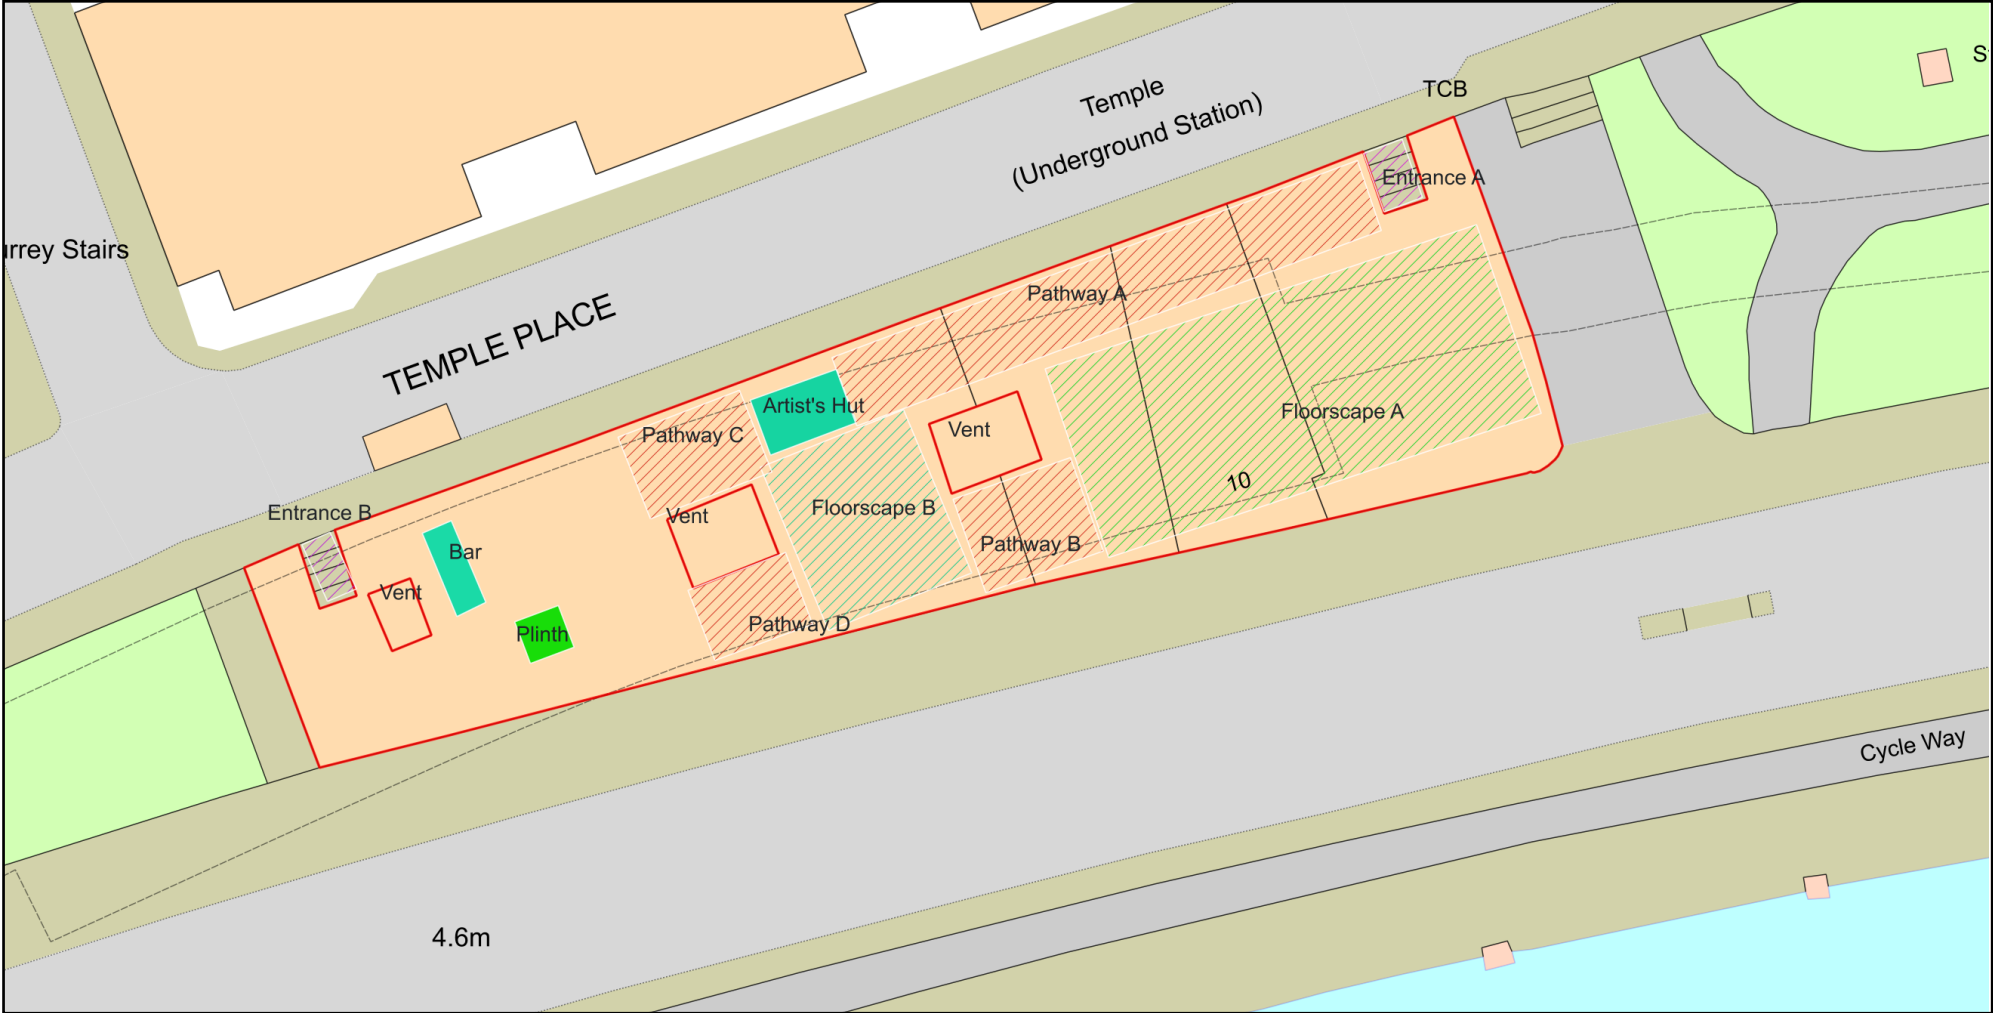

Plan Produced for: theCoLAB Temple Rooftop

Date Produced: 24 May 2021

Plan Reference Number: TQRQM21144135631104

Scale: 1:500 @ A4

© Crown copyright and database rights 2021 OS 100042766