
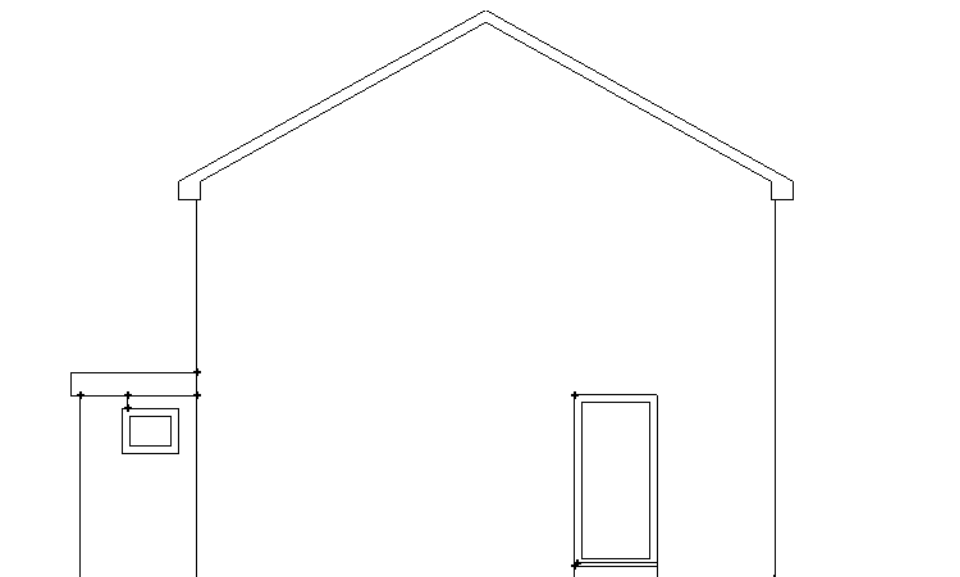
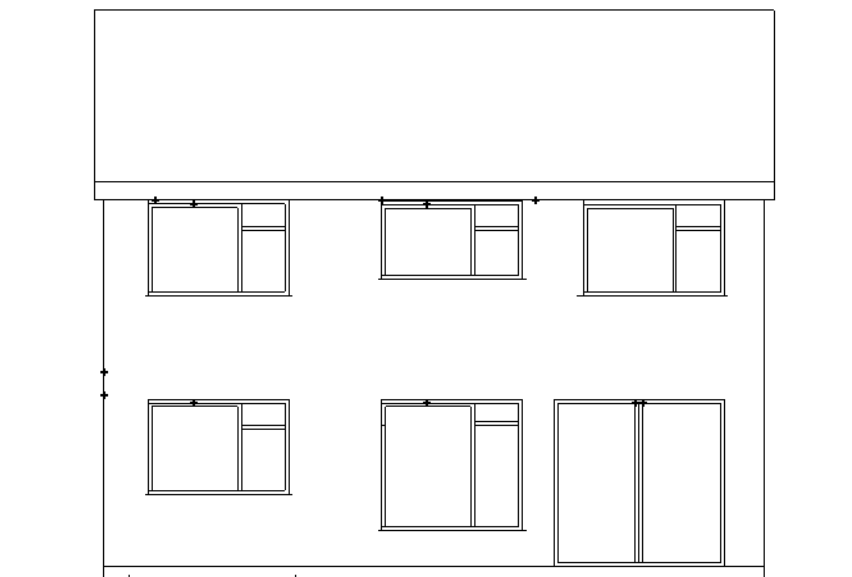
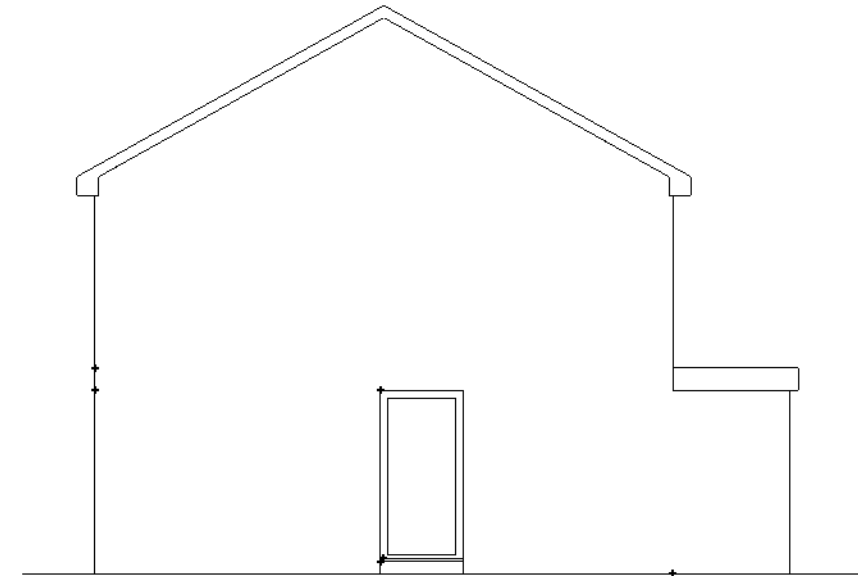
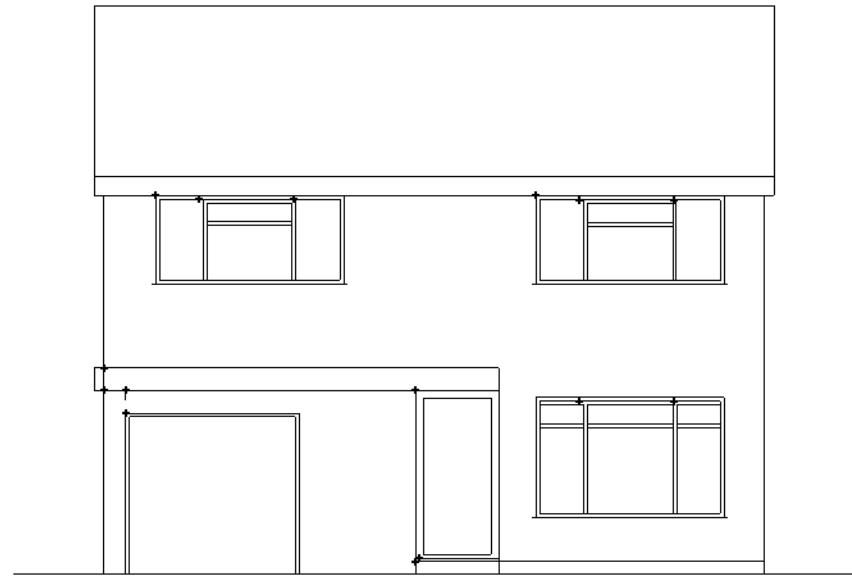


Notes:

All dimensions must be checked on site and not scaled from this drawing

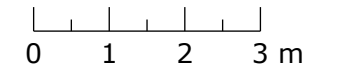

Client:

Y ZHAO

Job Title:

27 Cunningham Avenue
Guildford
GU1 2PE

Drawing Title:

Elevation as Existing

Scale 1:100 @A3

Drawing No: J2101-27-003

| Rev | Date | By |
|-----|----------|----|
| A | 27/04/21 | BZ |