


## 27 Georgelands extension plan

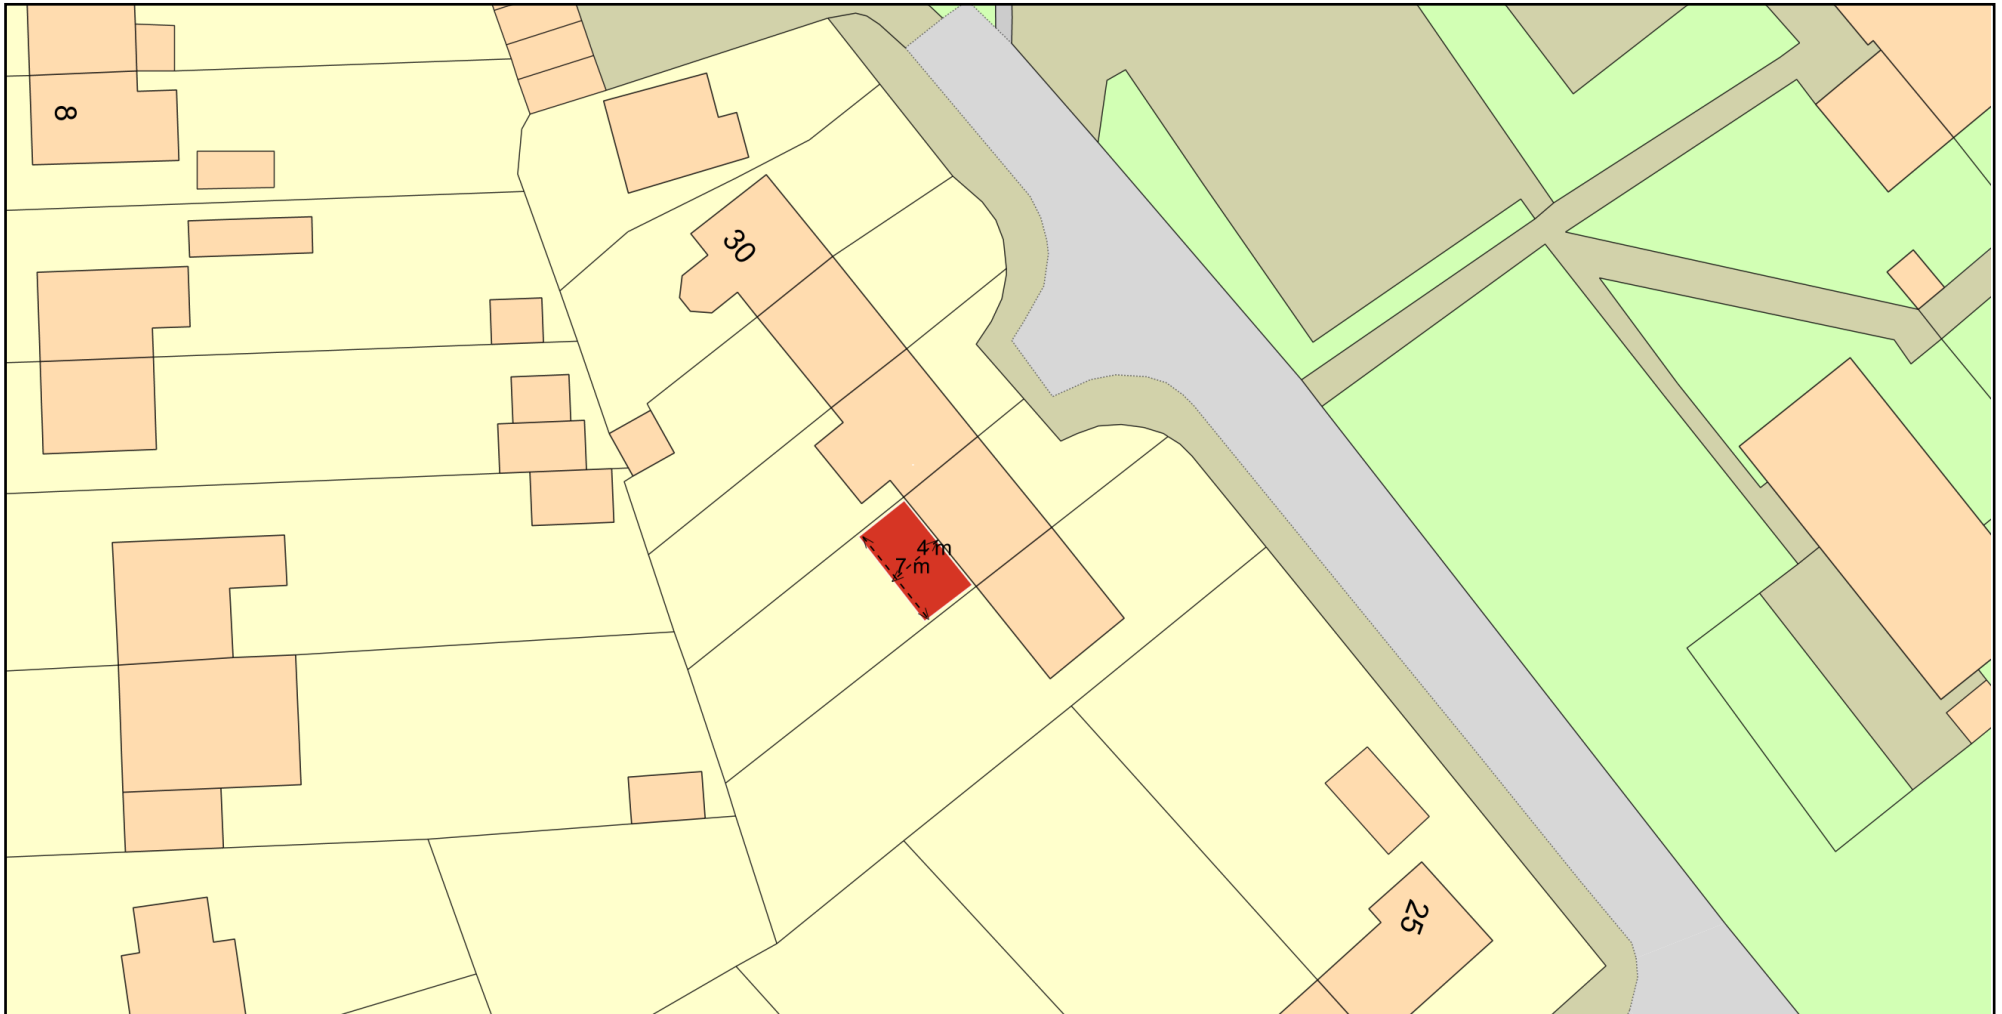

0 20  
Metres



Plan Produced for: Mr and Mrs Chandler

Date Produced: 28 May 2021

Plan Reference Number: TQRQM21148103554929

Scale: 1:500 @ A4

© Crown copyright and database rights 2021 OS 100042766

