



These drawings are to be read in conjunction with:  
AD 1434 / 01, 02, 03, 04 & 05.

Copyright: All rights reserved. This drawing must not be reproduced without permission. This drawing must not be scaled. Main contractor to check all dimensions. Construction or manufacturer of components not to be carried out if Main contractor has doubt regarding dimension. Contact designer immediately. Dimensions are in millimetres unless otherwise specified. These drawings are for Planning and Building Warrant Submissions only.

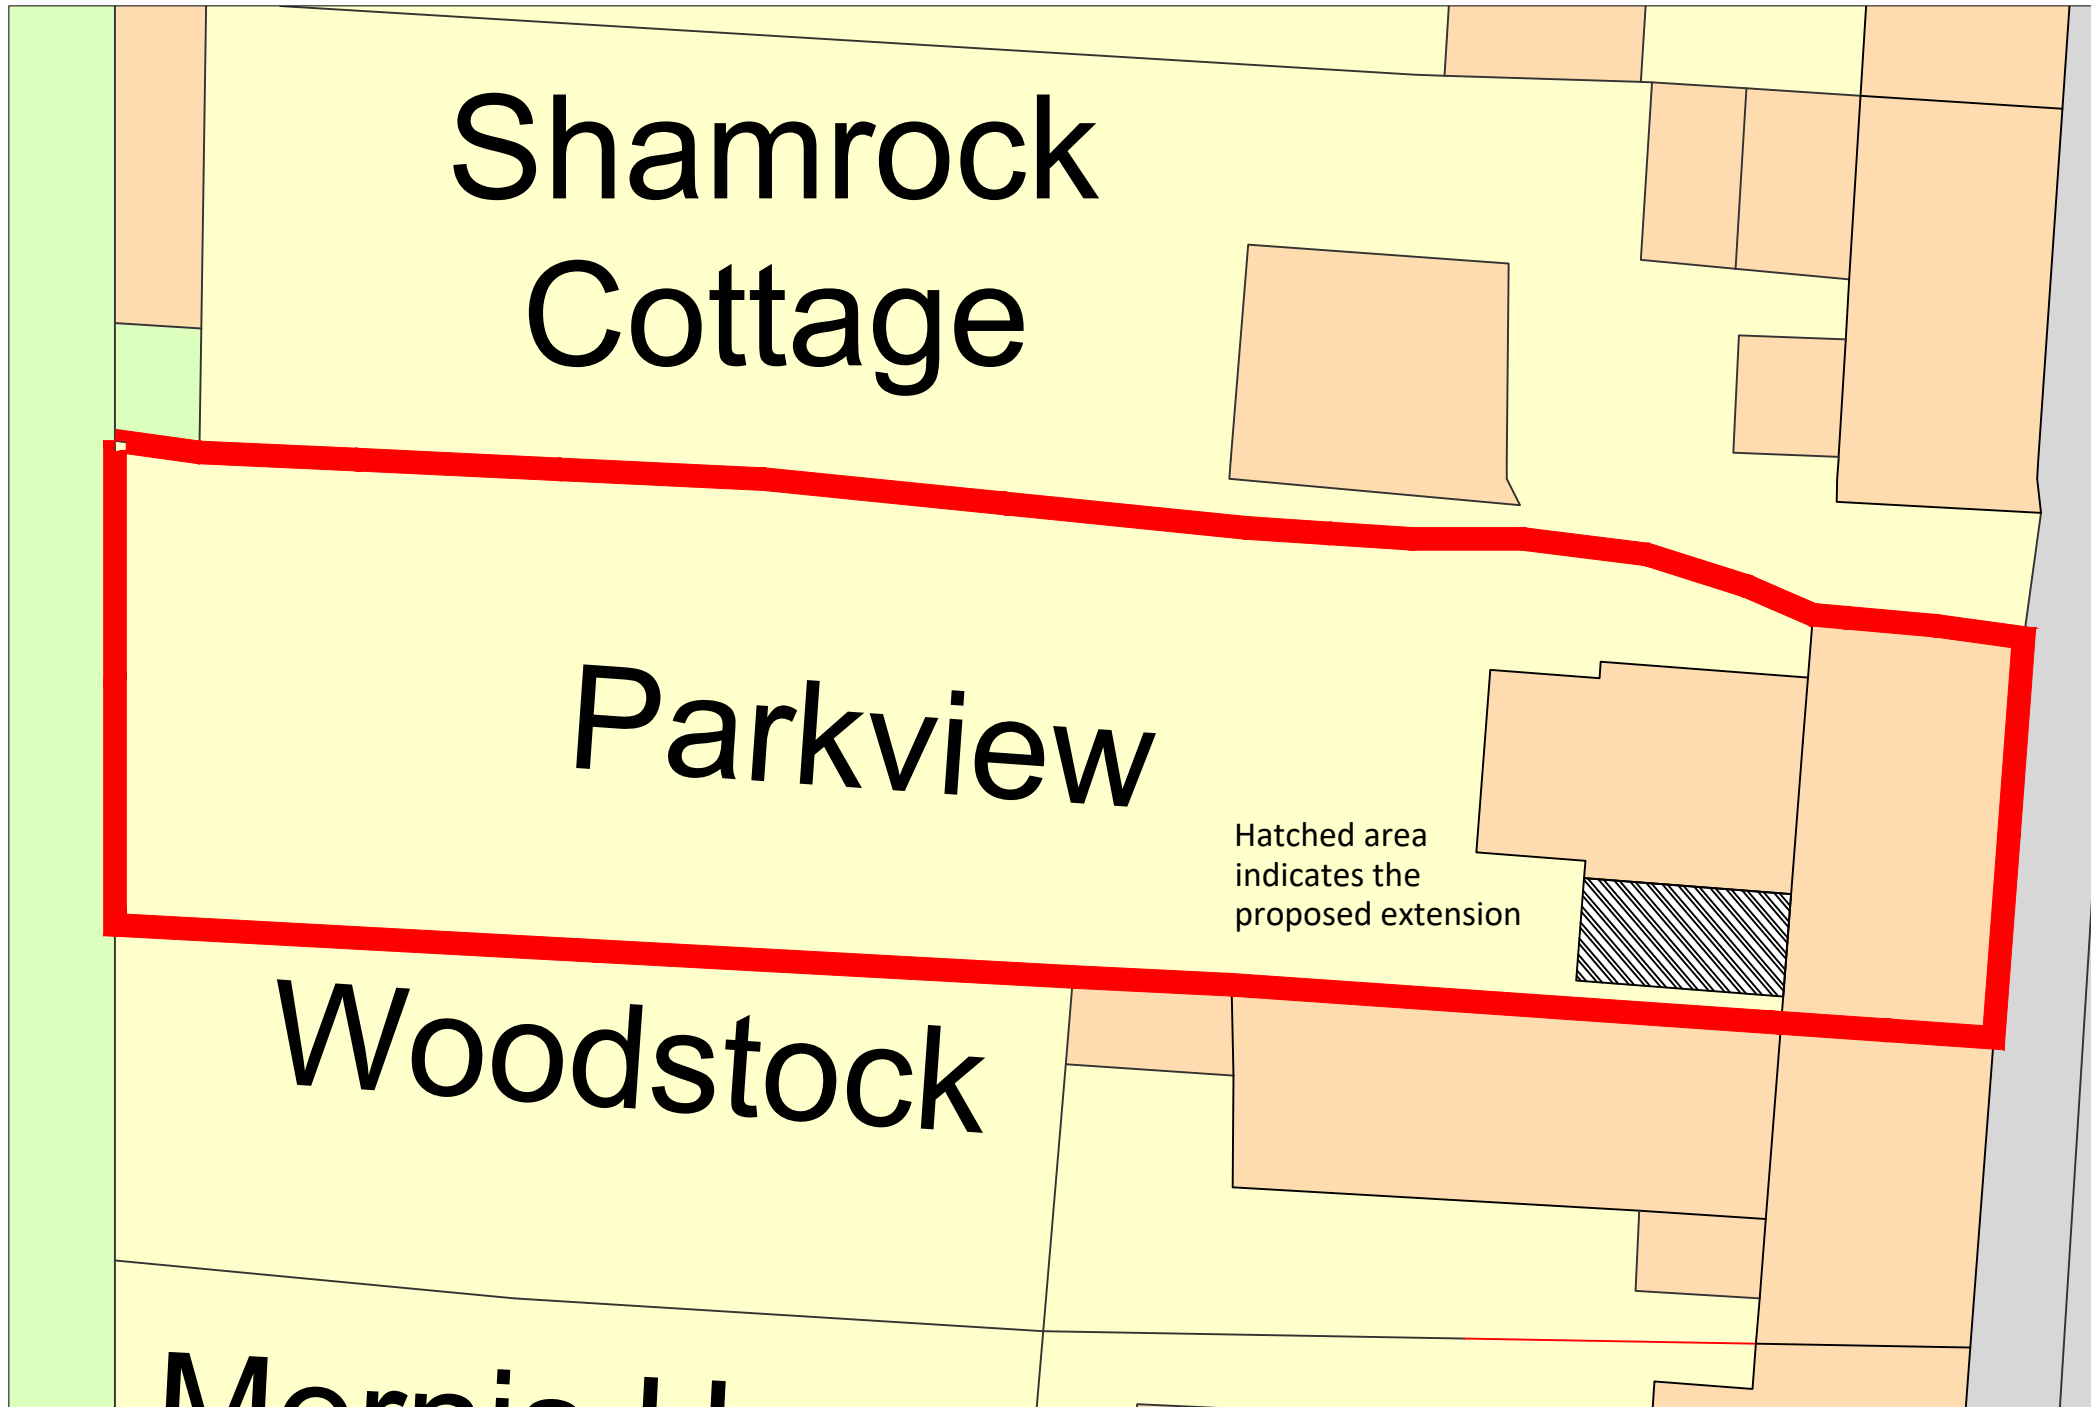

Hatched area indicates the proposed extension

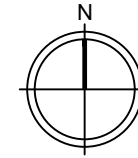

Aberdeen Innovation Park, Campus 2, James Gregory Centre  
Bridge of Don, Aberdeen, AB22 8GU  
Telephone Number - 01224 701576  
Website : [www.all-design.co.uk](http://www.all-design.co.uk)


Project Development at Parkview, Inverurie Street,  
Auchenblae, Aberdeenshire, AB30 1XS

Drawing Title Proposed Block Plan

Drawing Number AD 1434 / BP01 Rev A

Scale 1:1250, 1:200 @ A3 Date : 2nd June 2021  
Drawn : AB

Proposed Block Plan  
Scale 1:200

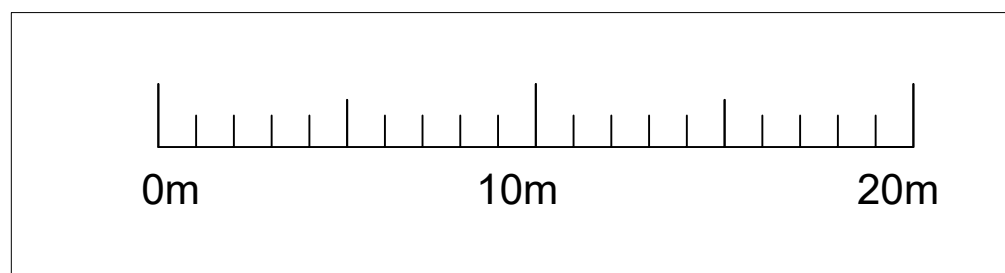

Rev	Comments	Date	By
A	Issued to Planning	02/06/21	AB