
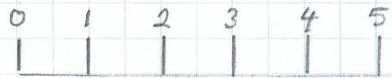


Drawing 02

SECTION B - B1

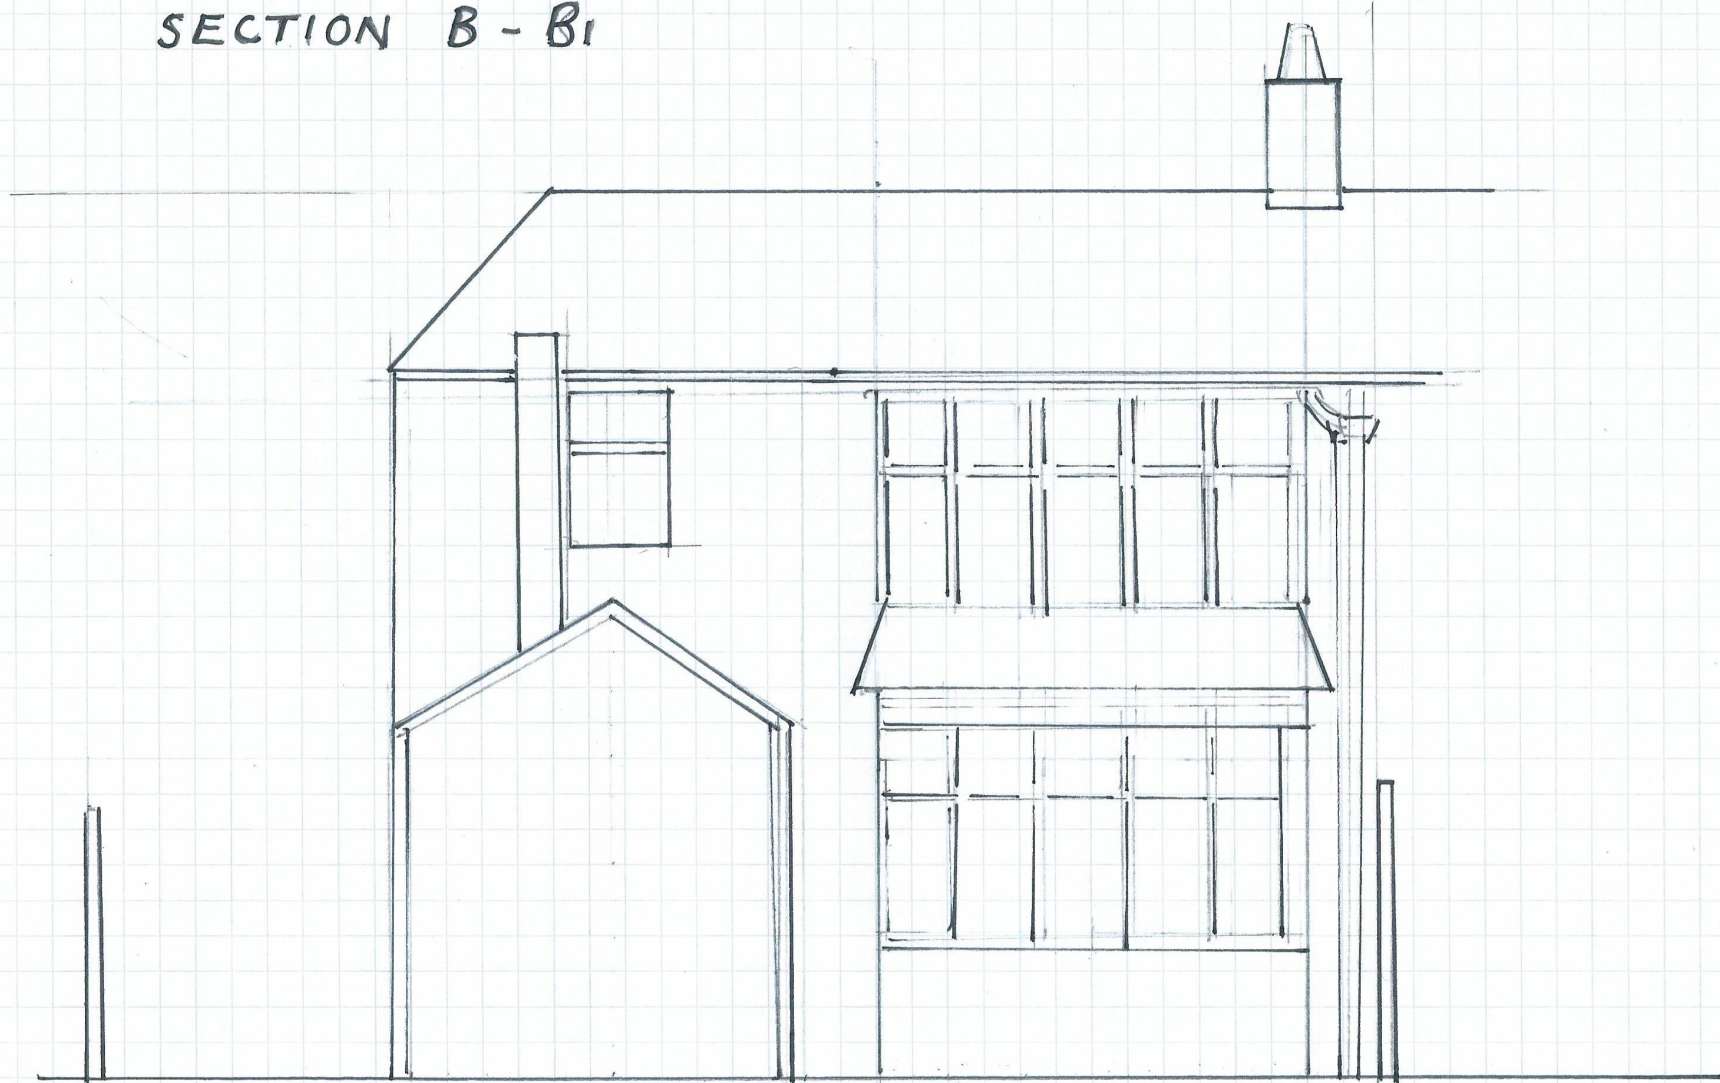

SCALE 1:50