


Drawing 08

Plot

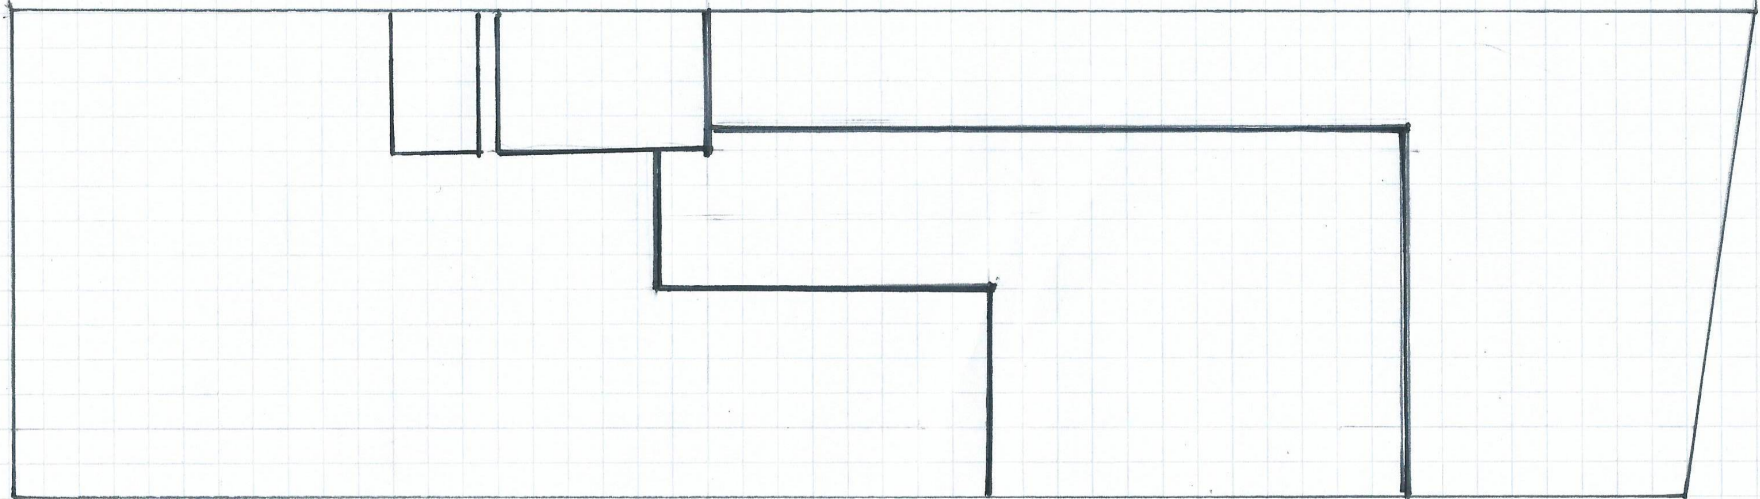

SCALE 1:250

