


4.

# Drawing 04

## SECTION D - D1

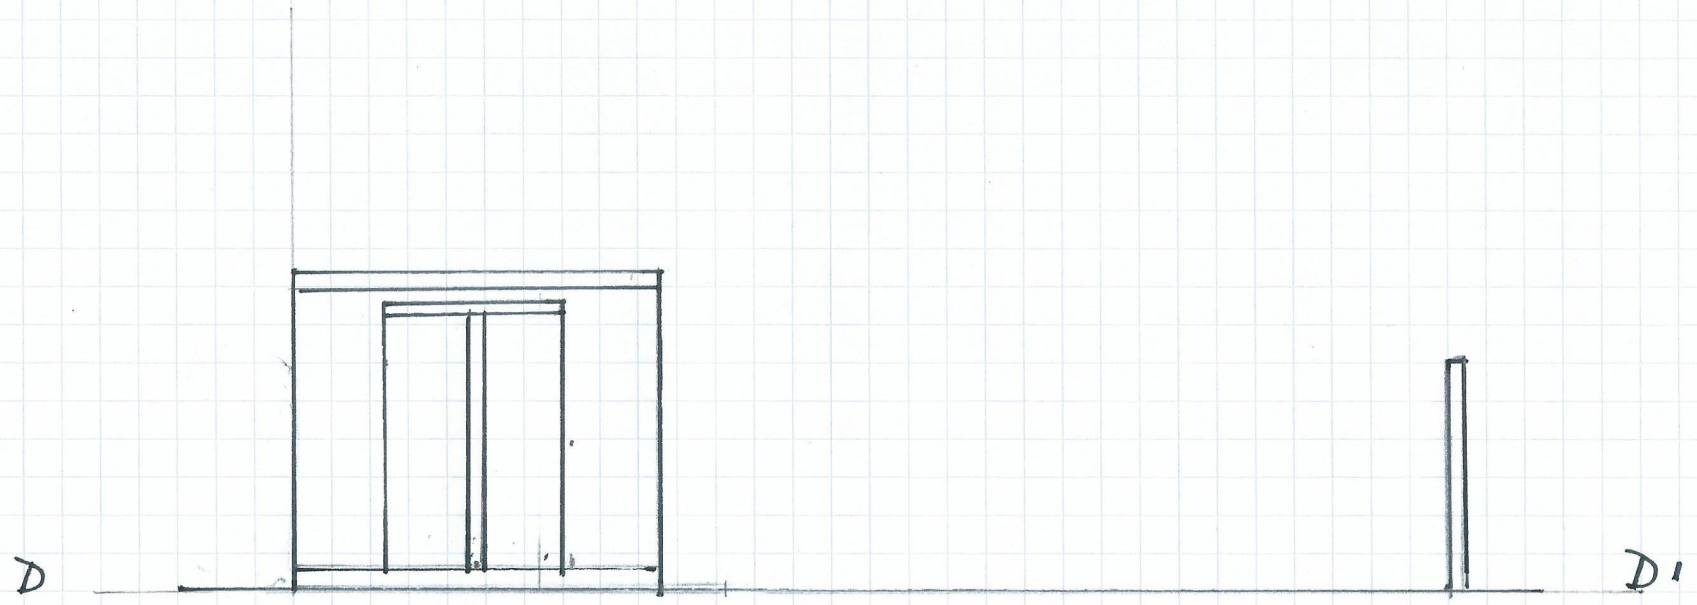

SCALE 1:50