




NOTES:
All dimensions must be checked on site and not scaled from this drawing.

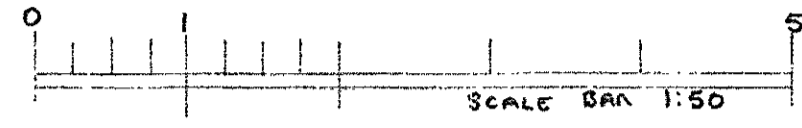

FRONT

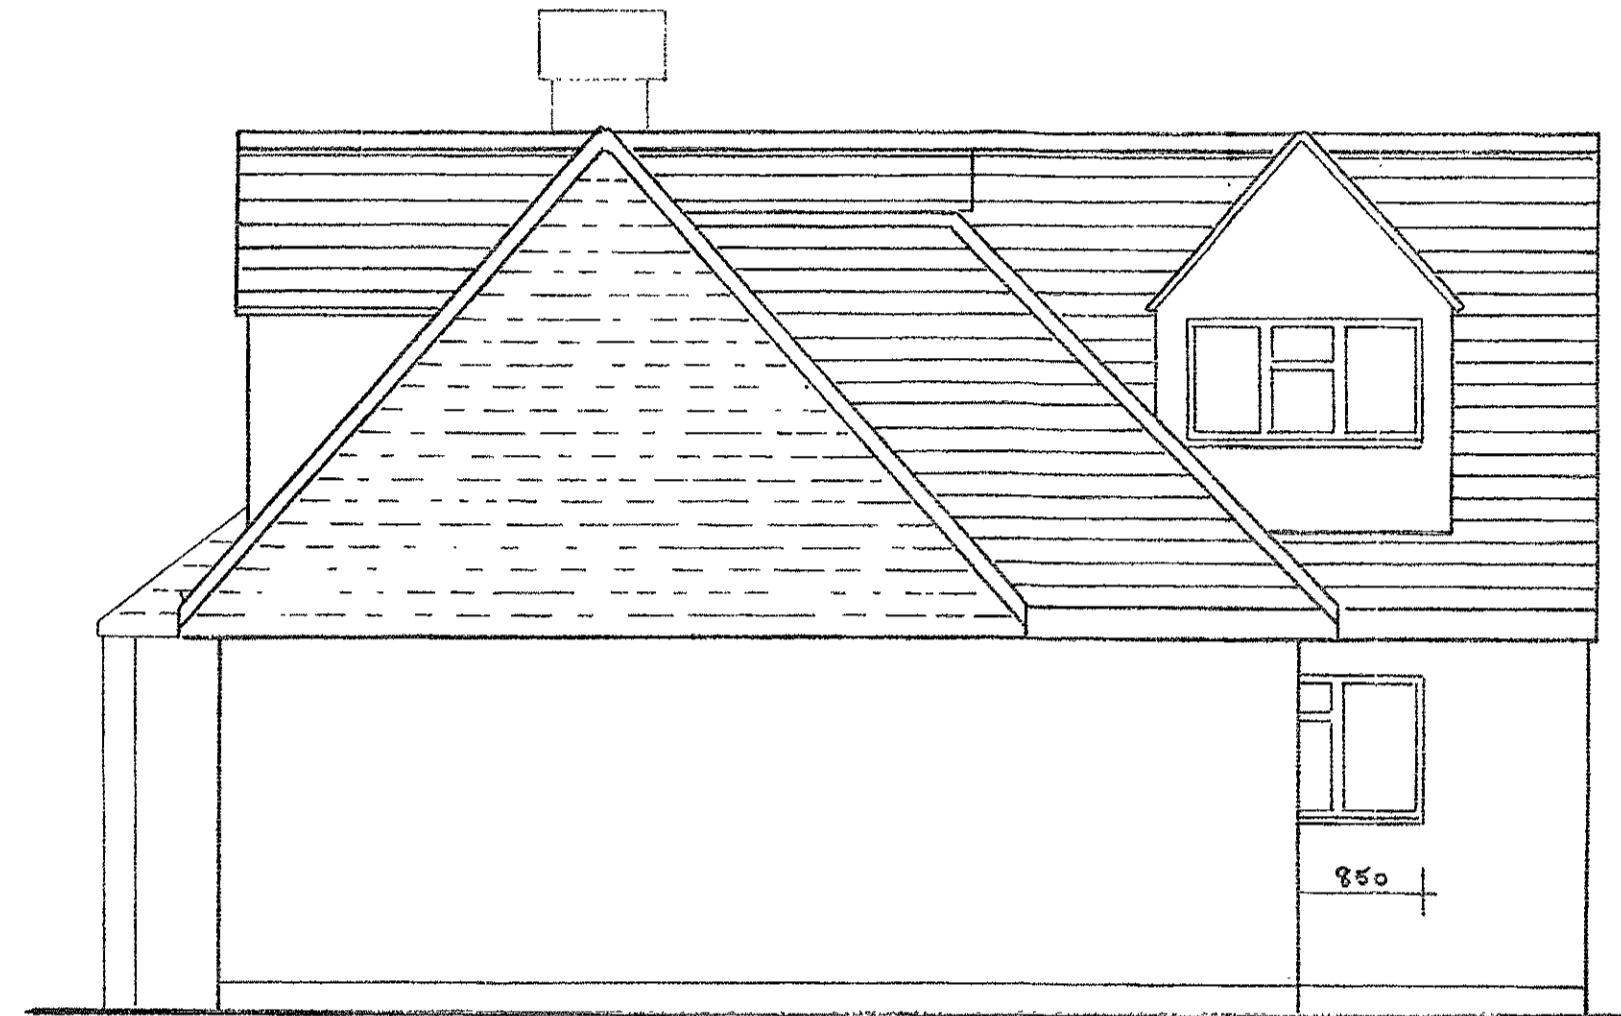

SIDE

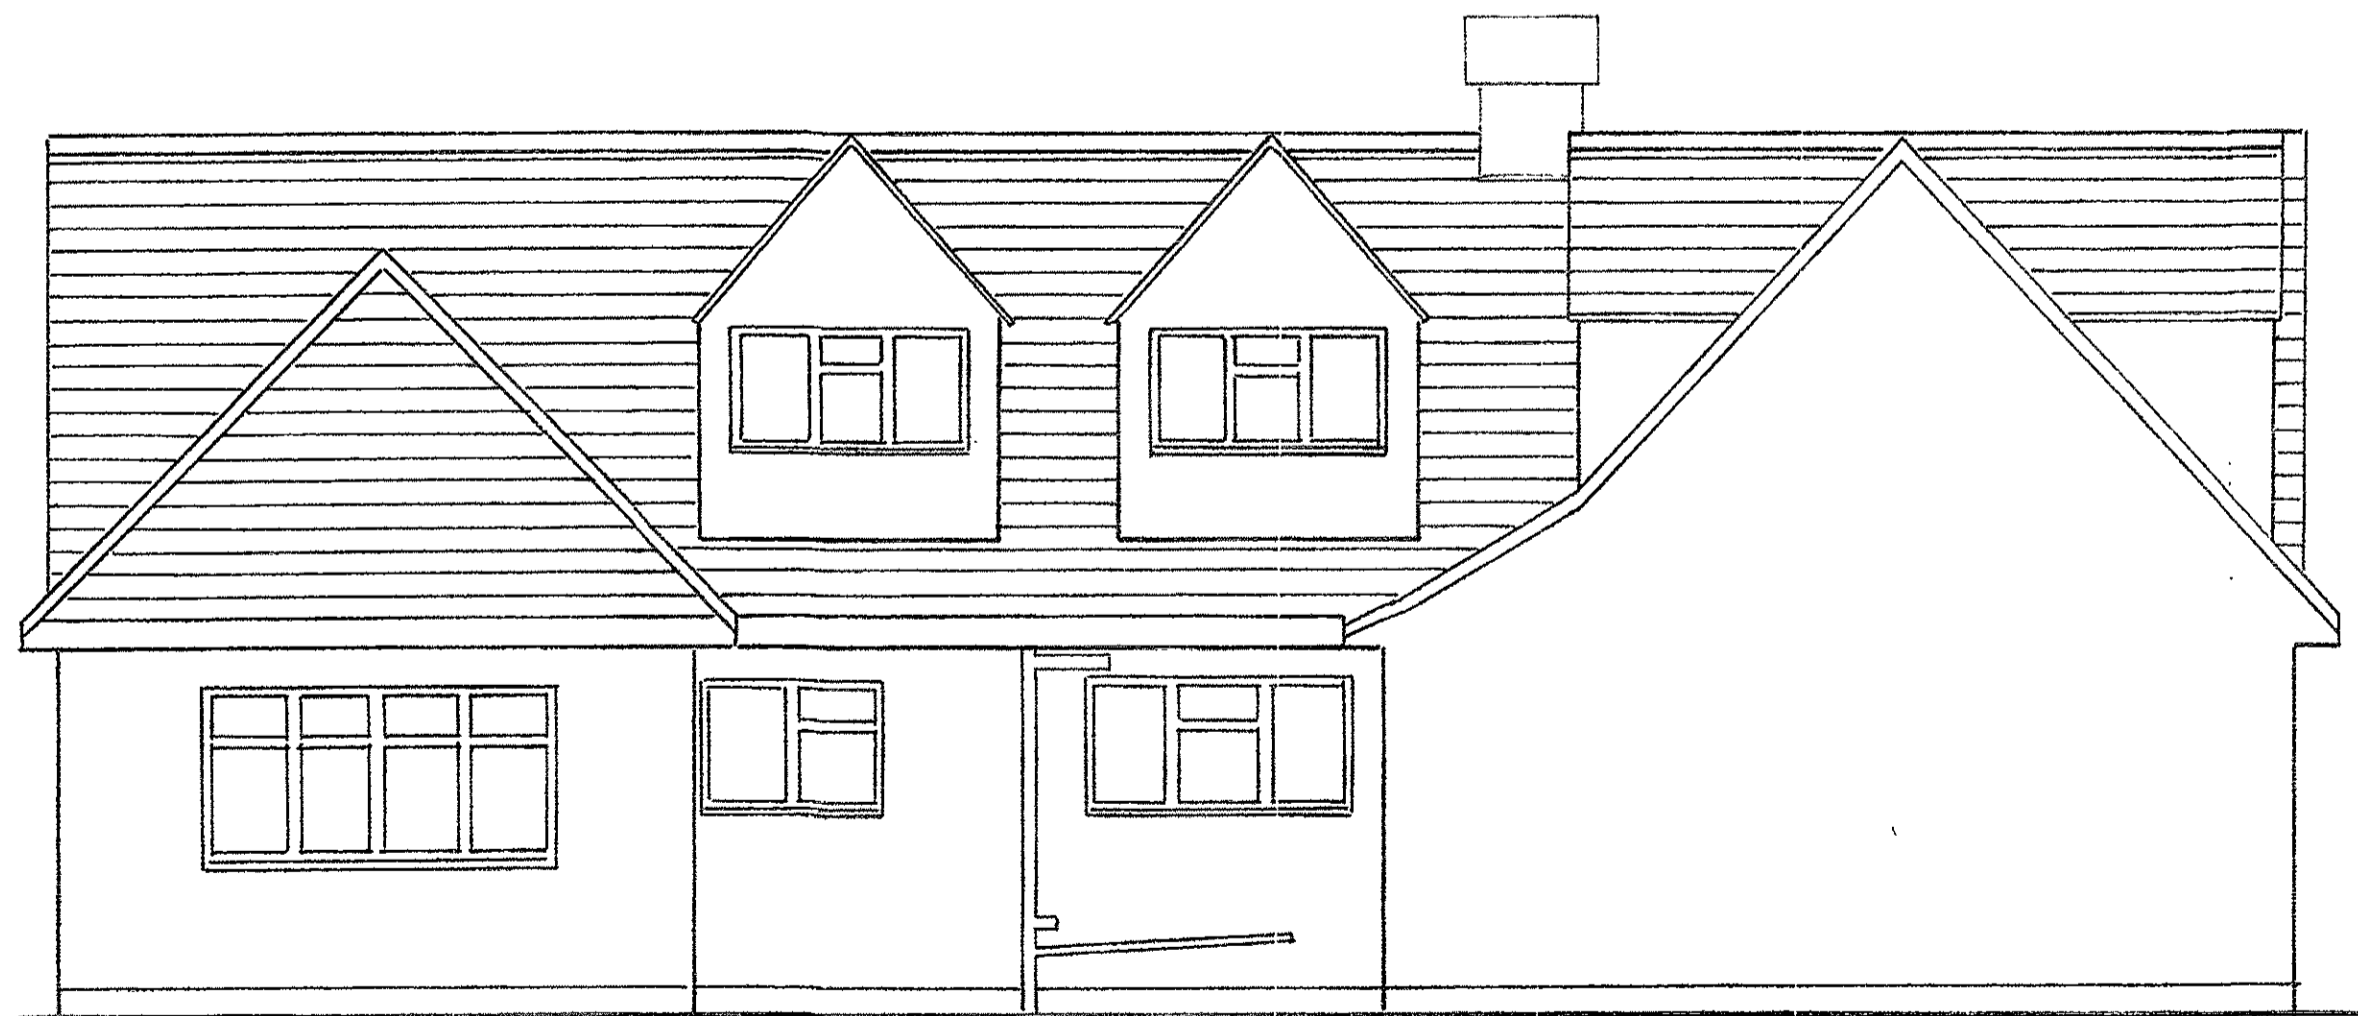

REAR



SIDE

PLANNING USE ONLY

Date	Revisions

© copyright

Client
MR E LANYON

Job Title
TWO STOREY REAR EXTENSION
12 RIVERSIDE RYNSFORD KENT
DAY ONE

Drawing Title
EXISTING ELEVATIONS

Scale
1:50

Date
OCT 2020

Drawn By
A.L.E

Drawing No.
LANYON / ONE

Rev.