

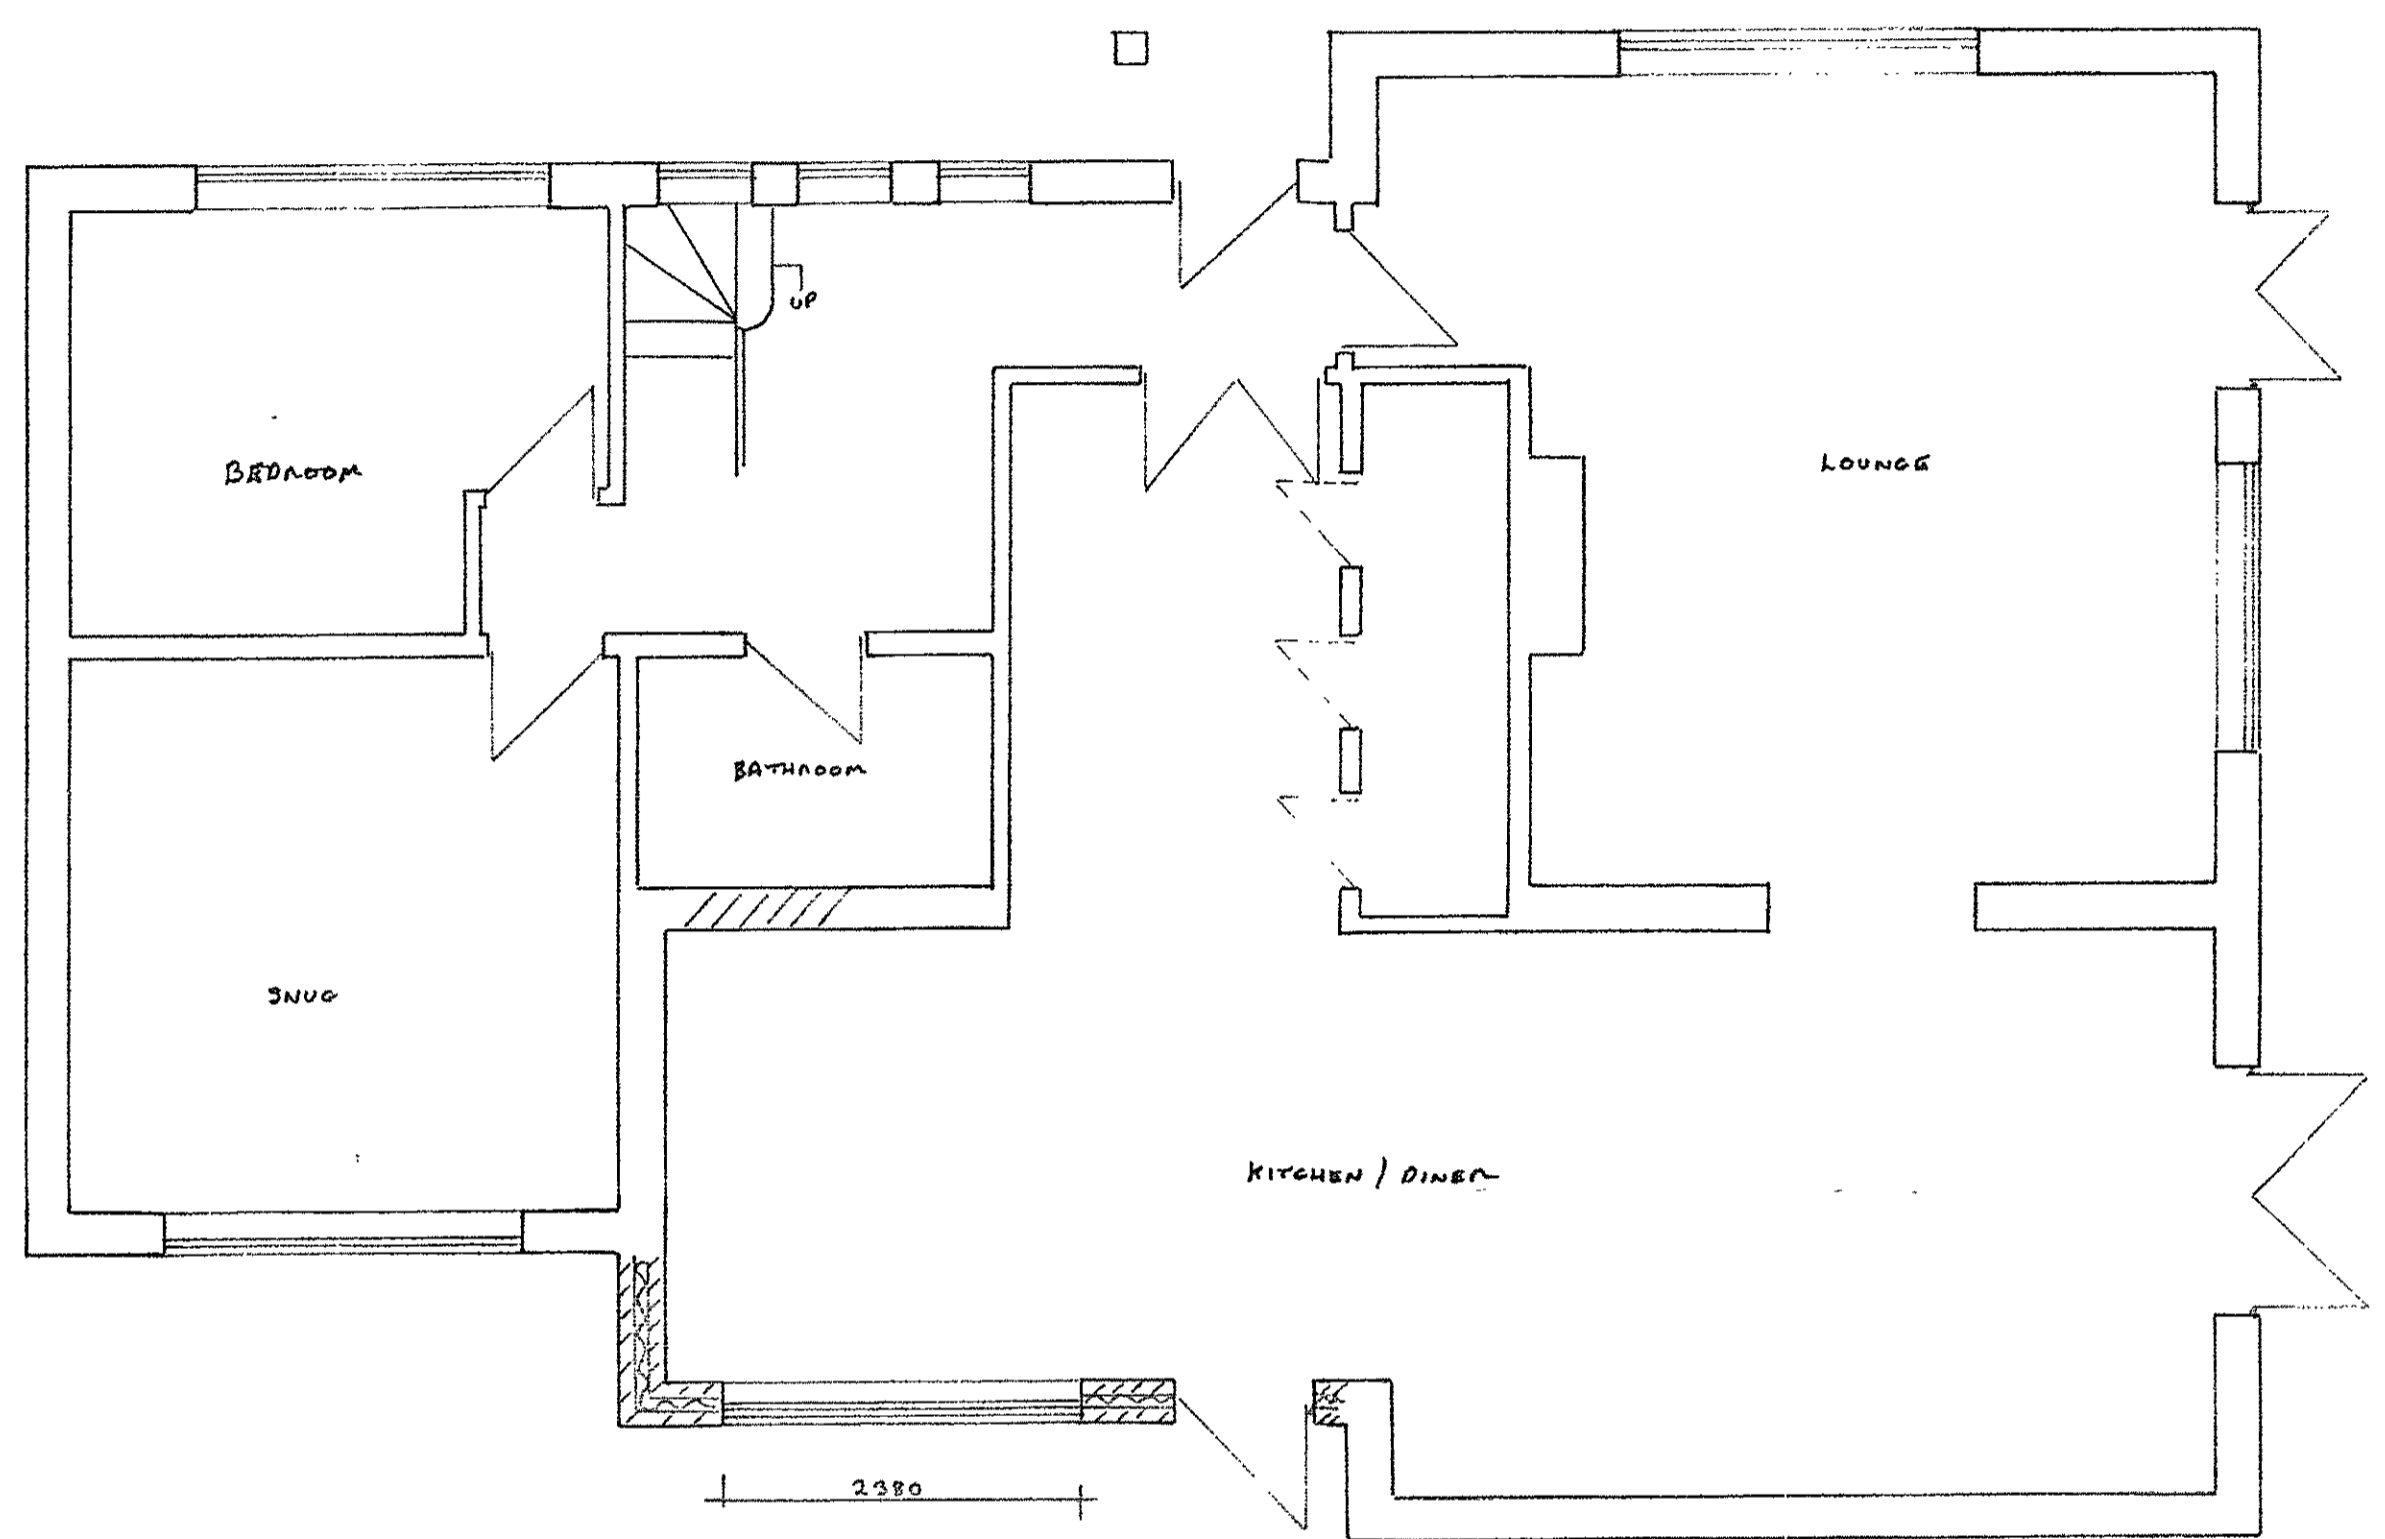



NOTES:  
All dimensions must be checked on site and not scaled from this drawing.

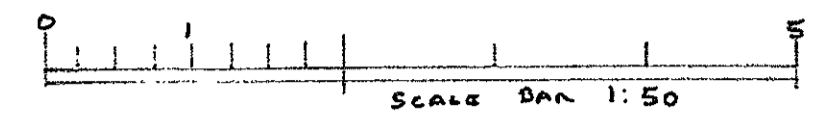

GROUND FLOOR

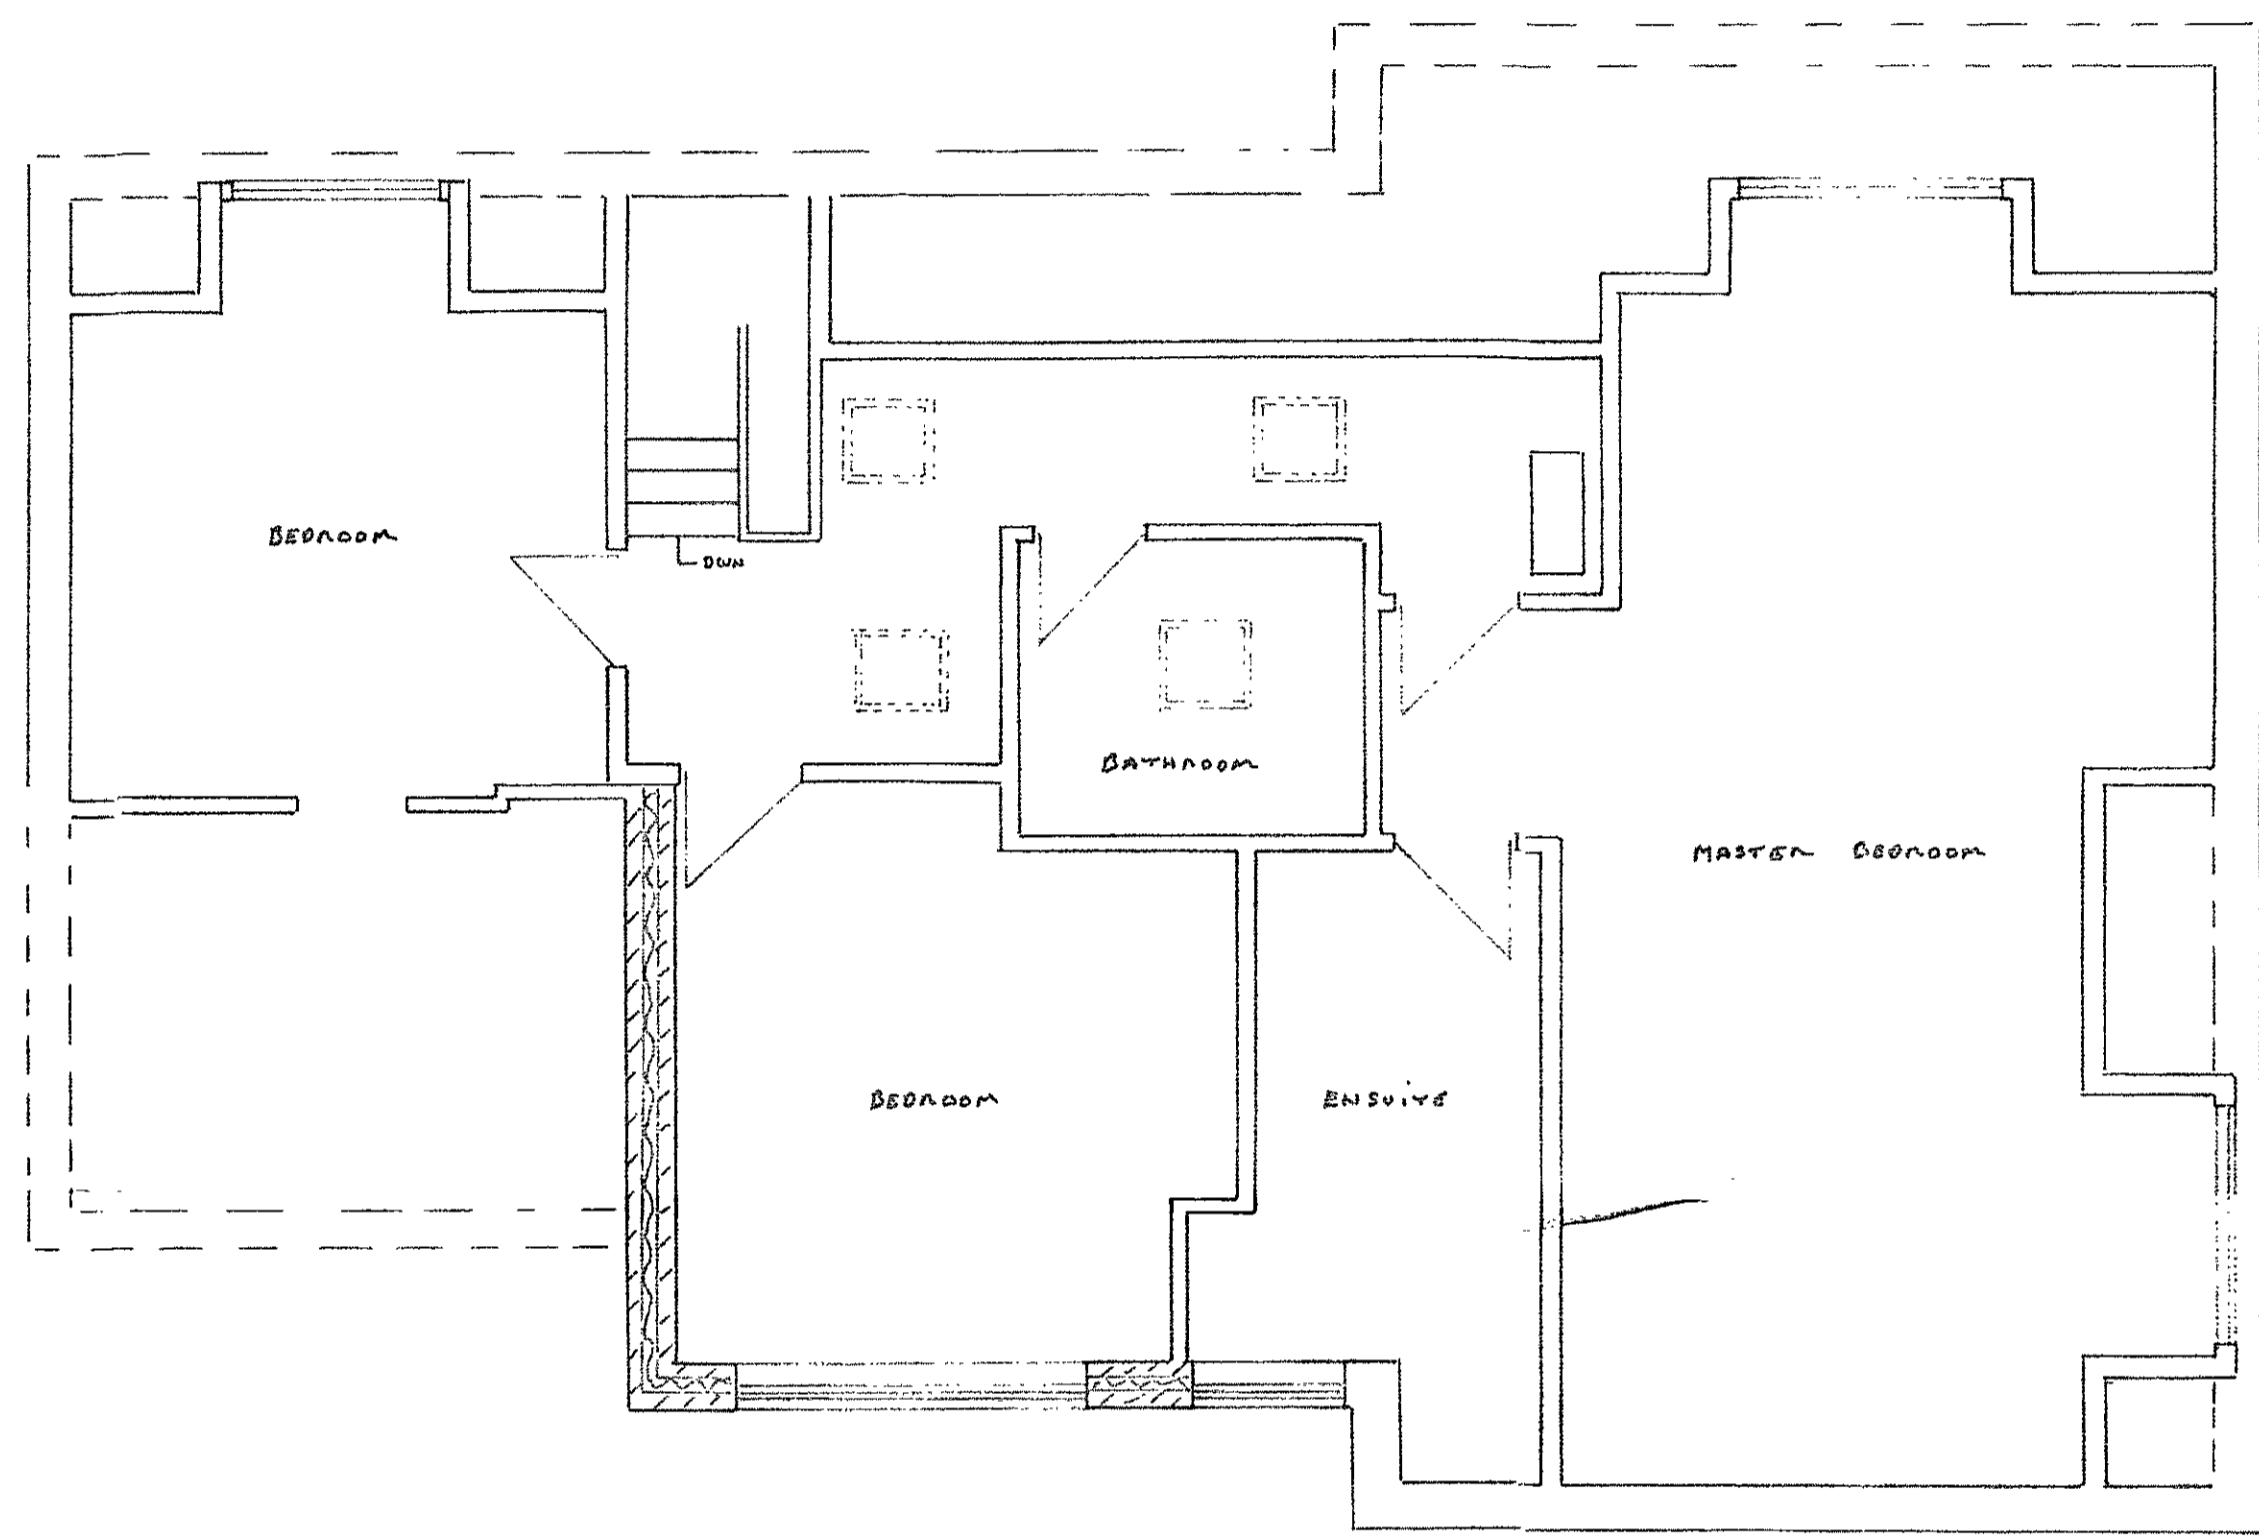

FIRST FLOOR

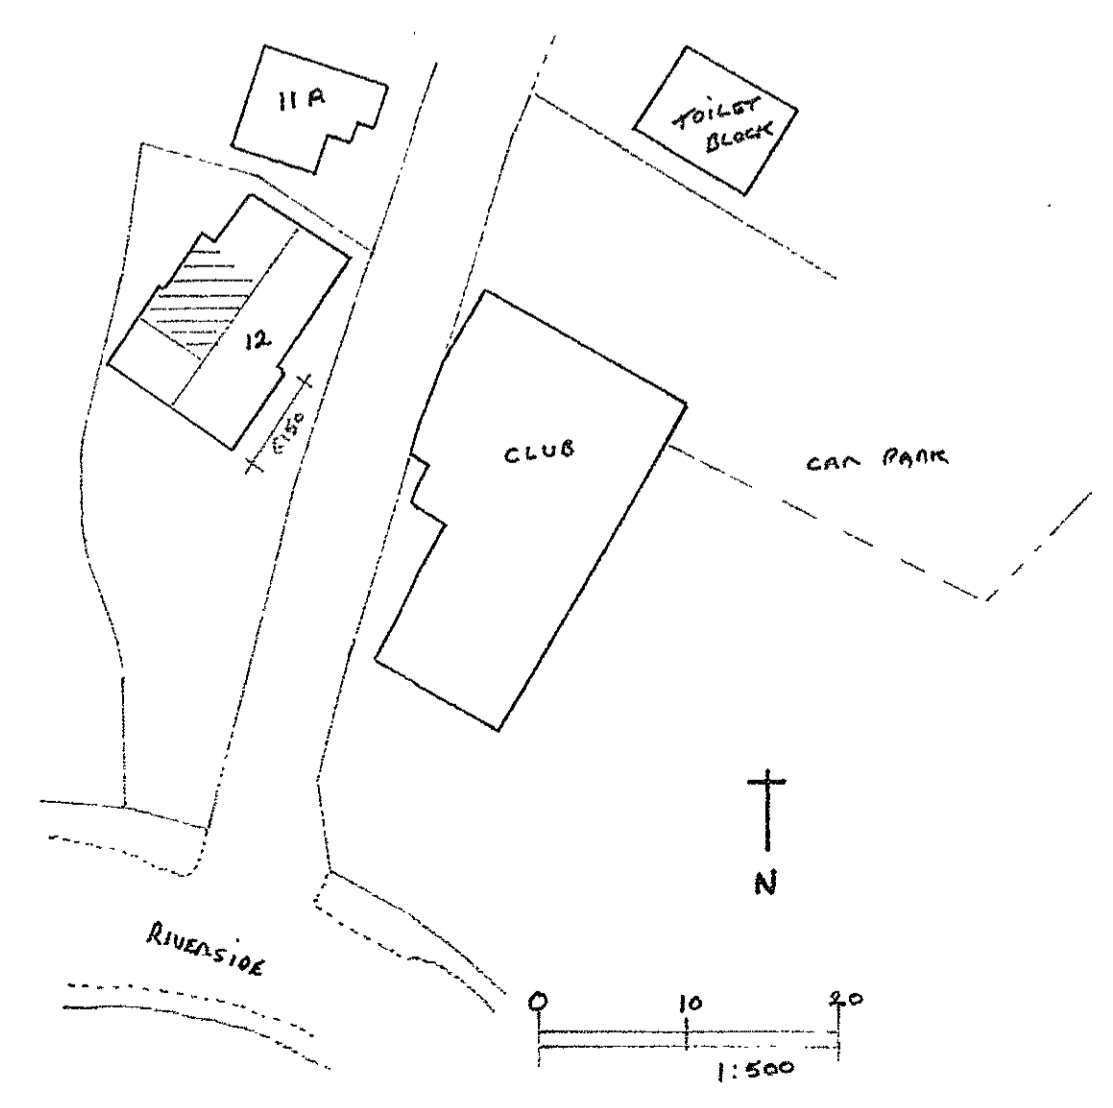

PLANNING USE ONLY

Date	Revisions

© copyright

Client  
MR E LANYON

Job Title  
TWO STOREY REAR EXTENSION  
12 RIVERSIDE BRASSFORD HOVE  
DA4 0AE

Drawing Title  
PROPOSED LAYOUT  
BLOCK PLAN

Scale  
1:50 1:500

Date MARCH 2021 Drawn By A.L.E

Drawing No. LANYON / THREE Rev. 'B'