




NOTES:  
All dimensions must be checked on site and not scaled from this drawing.

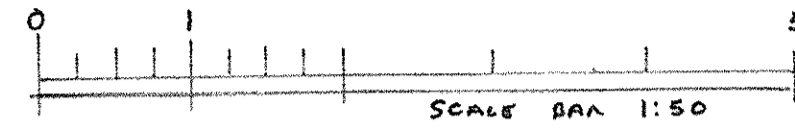

FRONT

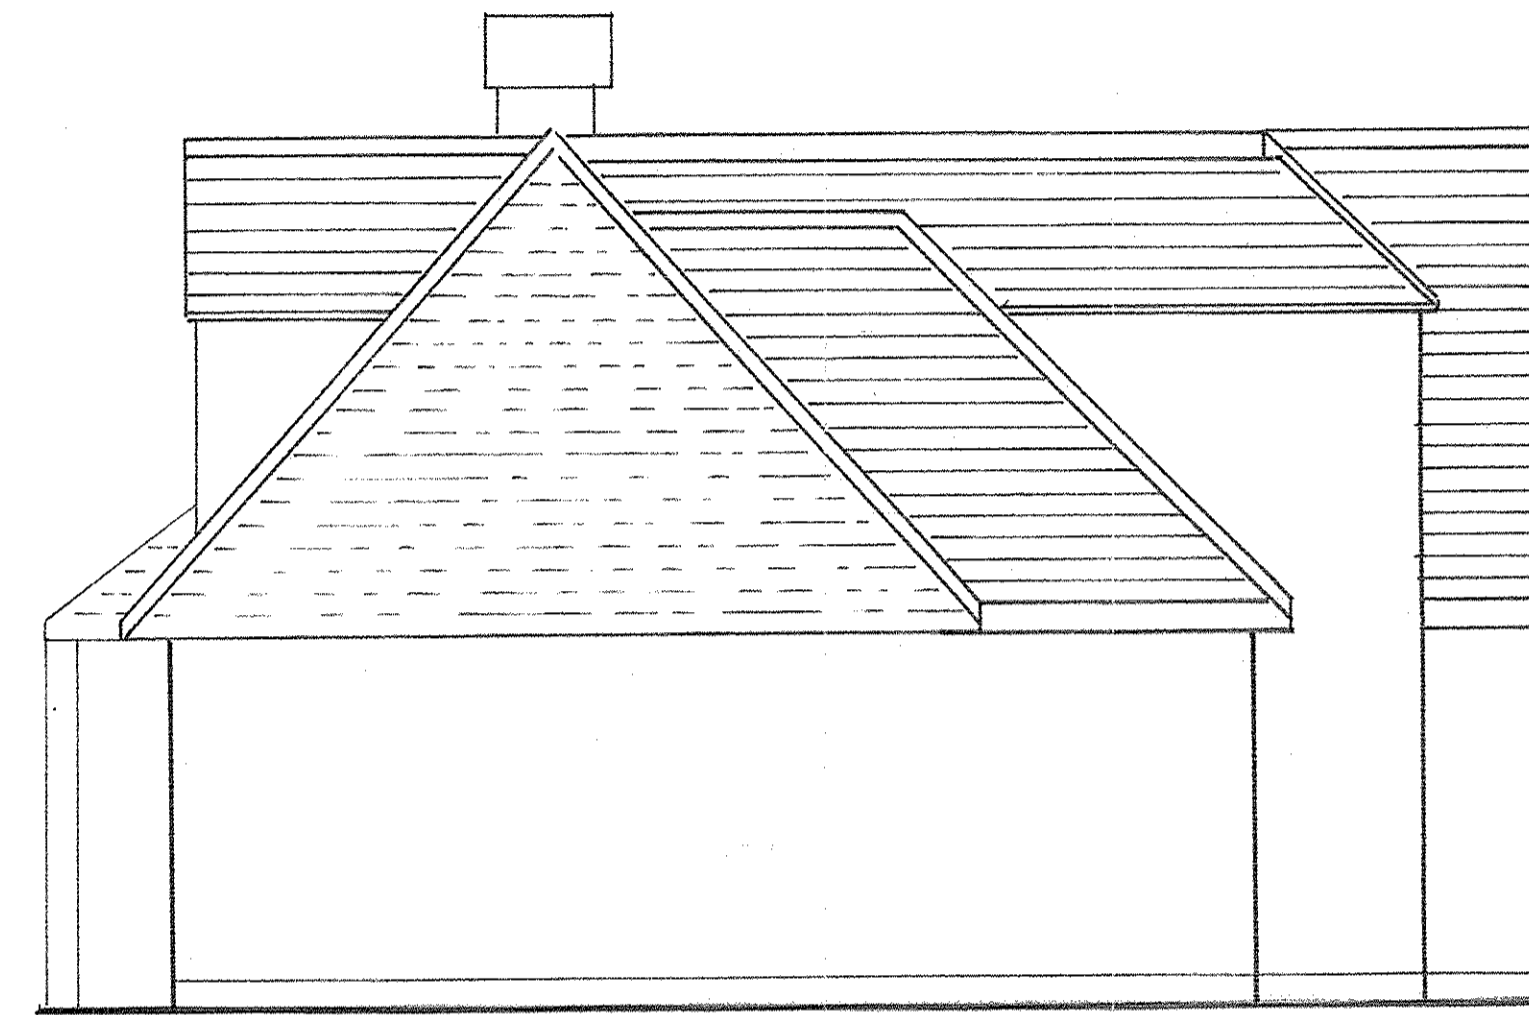

SIDE

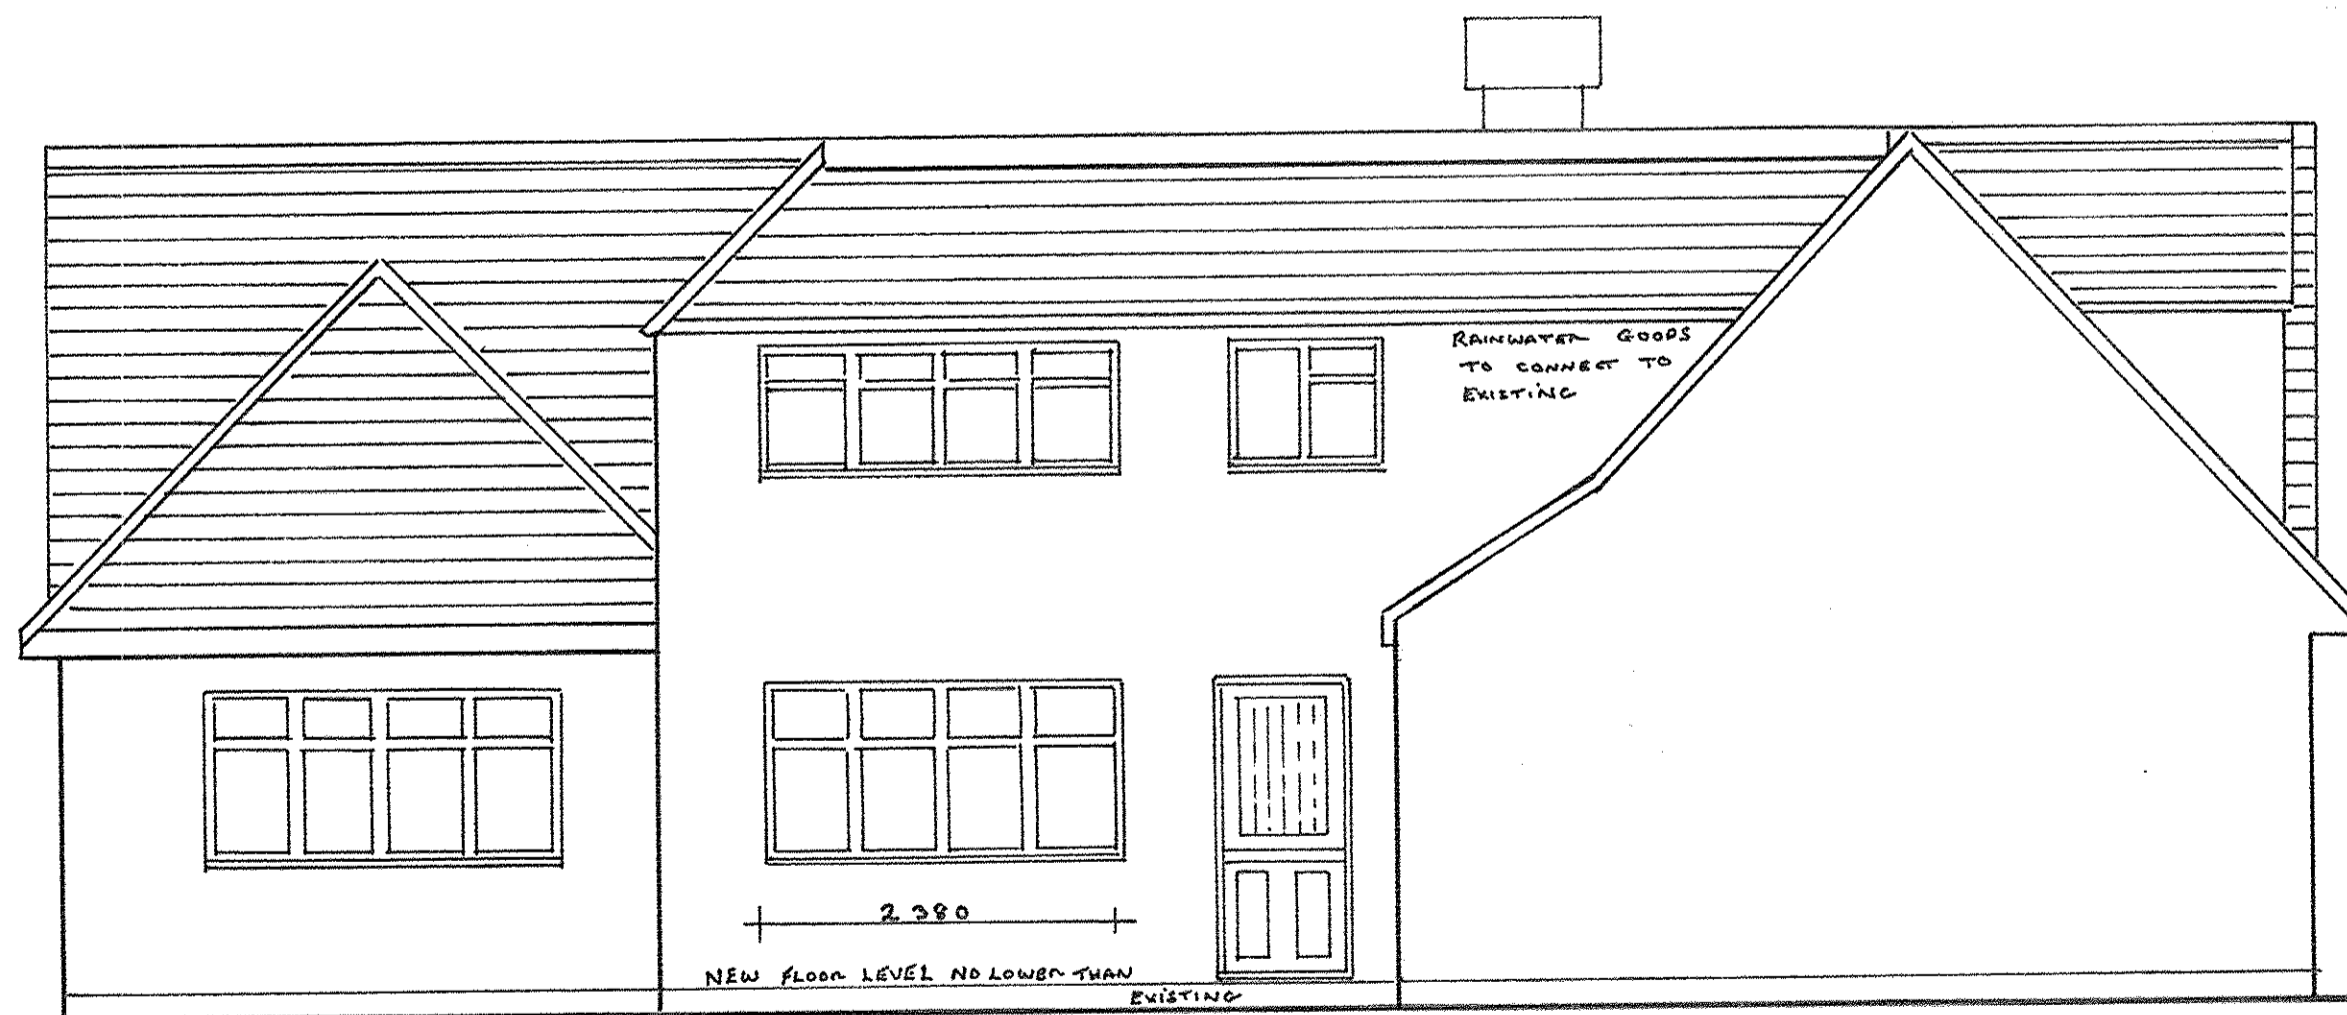

REAR



SIDE

PLANNING USE ONLY

C	MAY 2021	21/01/25€/HOUSE FLOOD RISK
A		FLOOR LEVEL / RAINWATER
	Date	Revisions

© copyright

Client  
MR E LANYON

Job Title  
TWO STOREY REAR EXTENSION  
12 RIVERSIDE EYNSFORD HERT  
DAY OAE

Drawing Title  
PROPOSED ELEVATIONS

Scale  
1:50

Date  
MARCH 2021

Drawn By  
LANYON / FOUR

Rev.  
B/C