
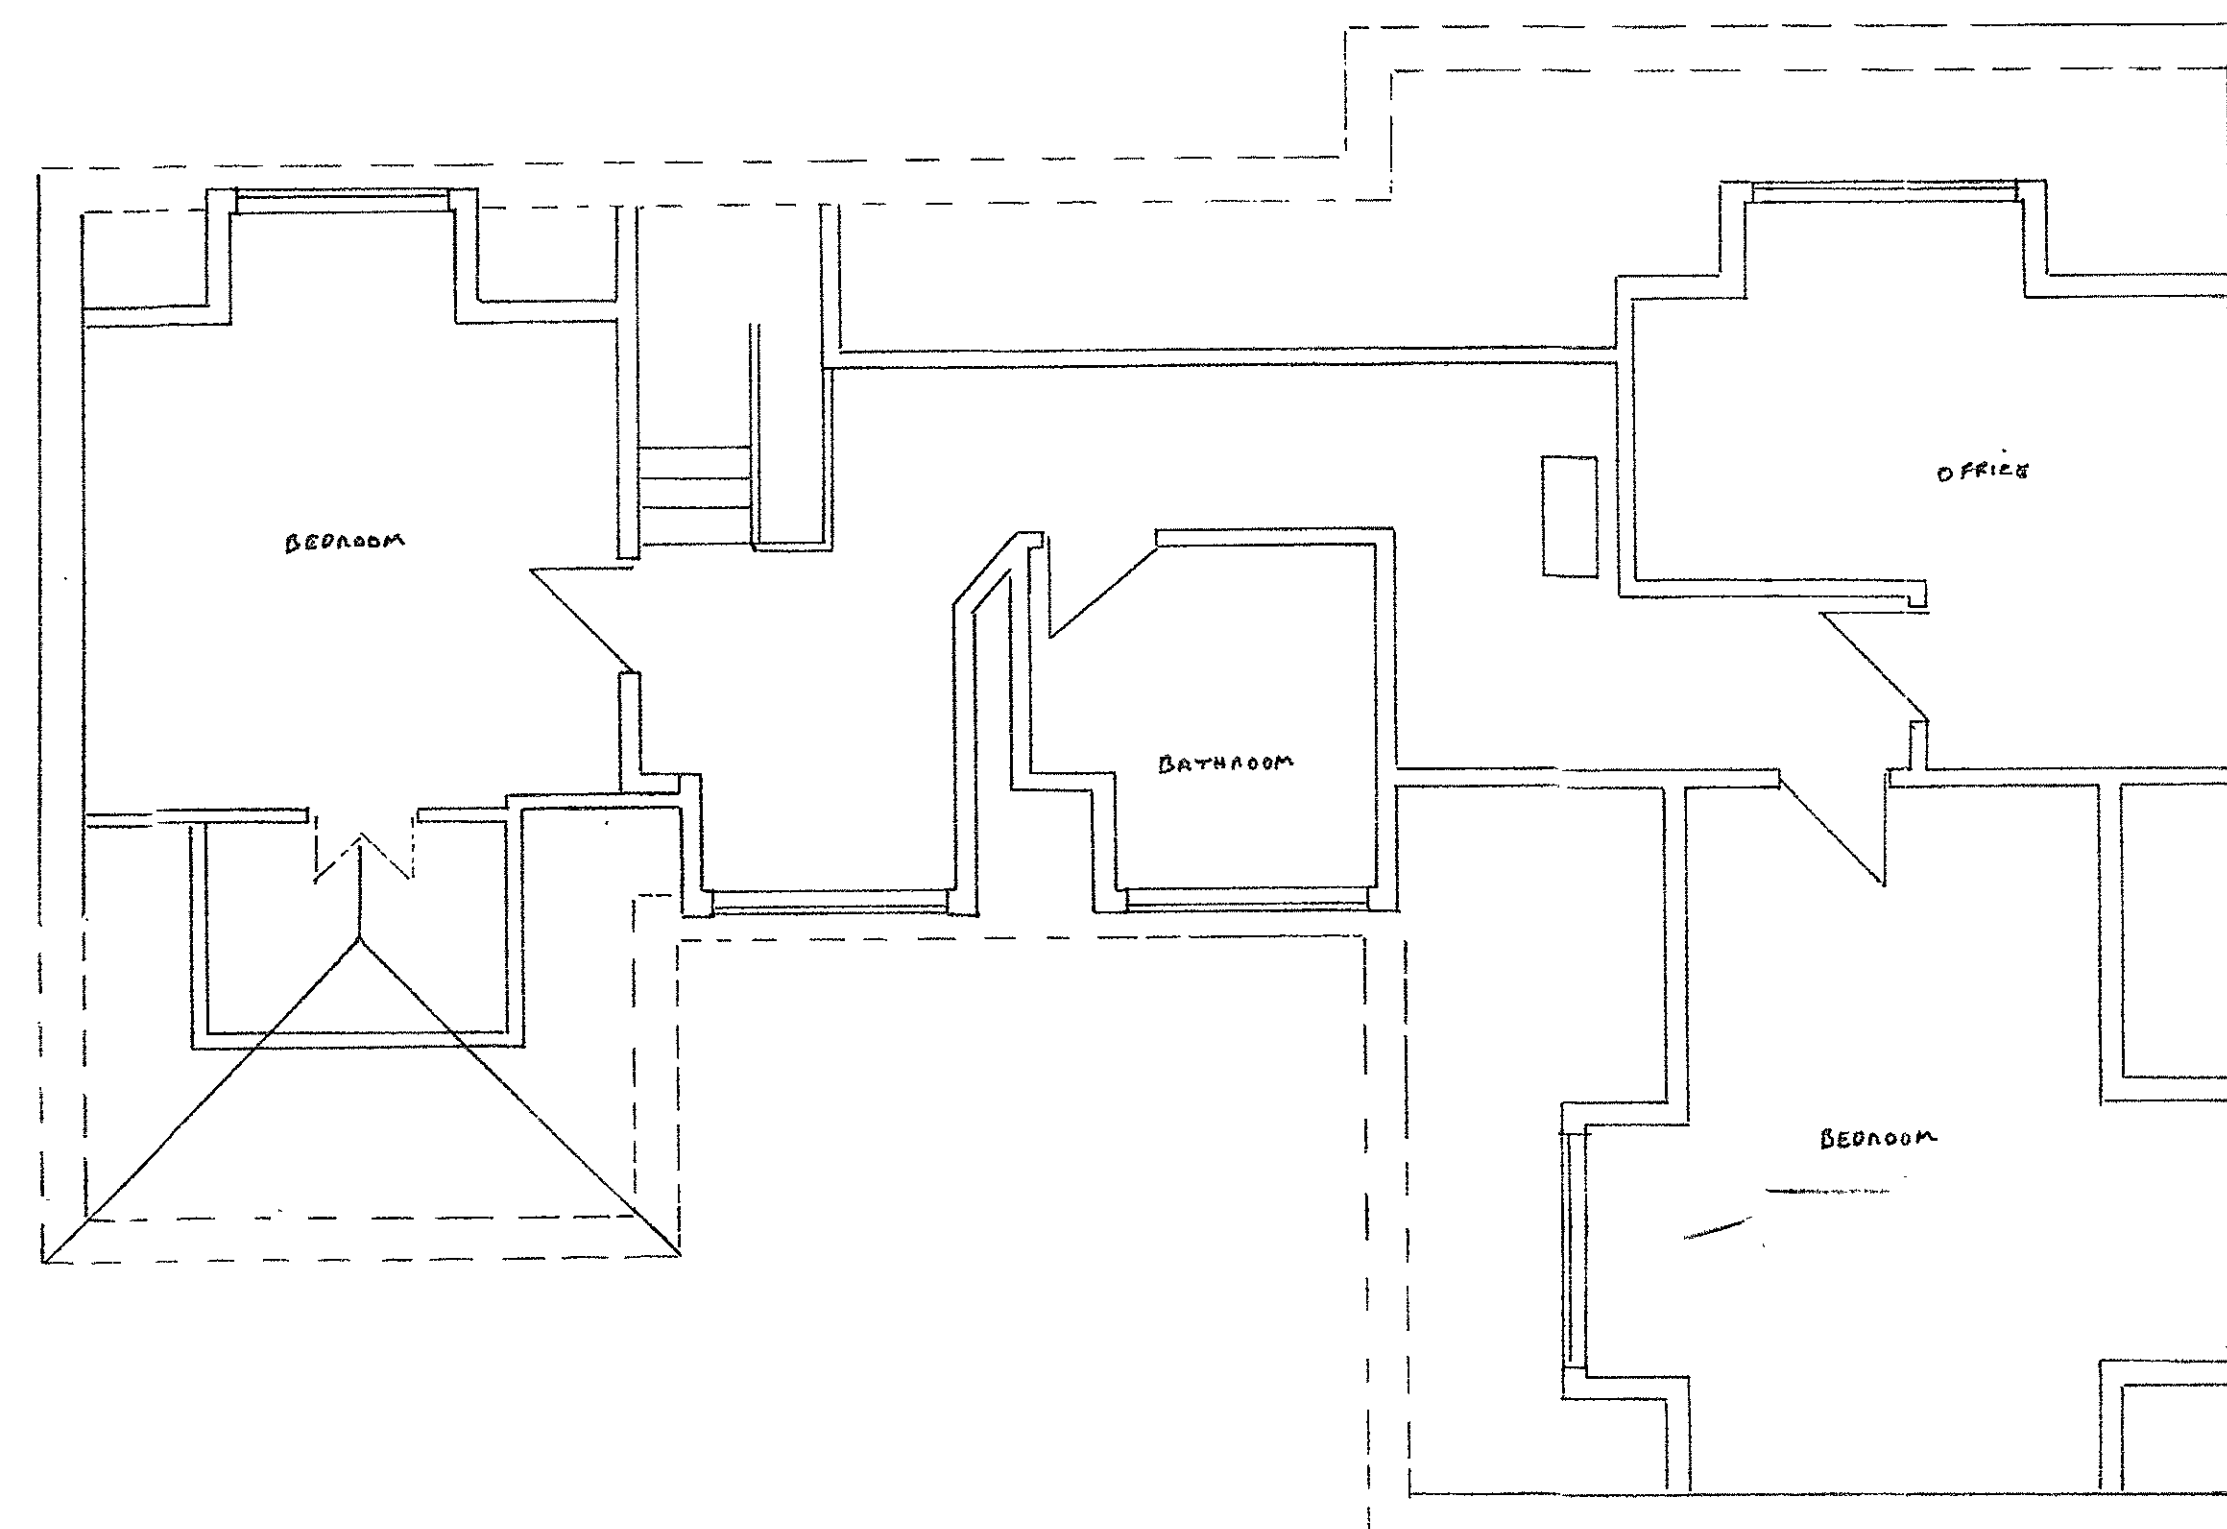
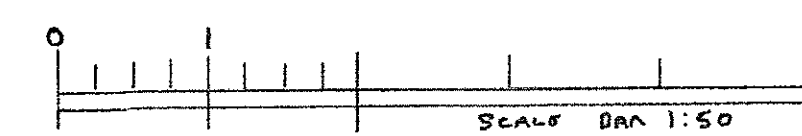


NOTES:
All dimensions must be checked on site and not scaled from this drawing.

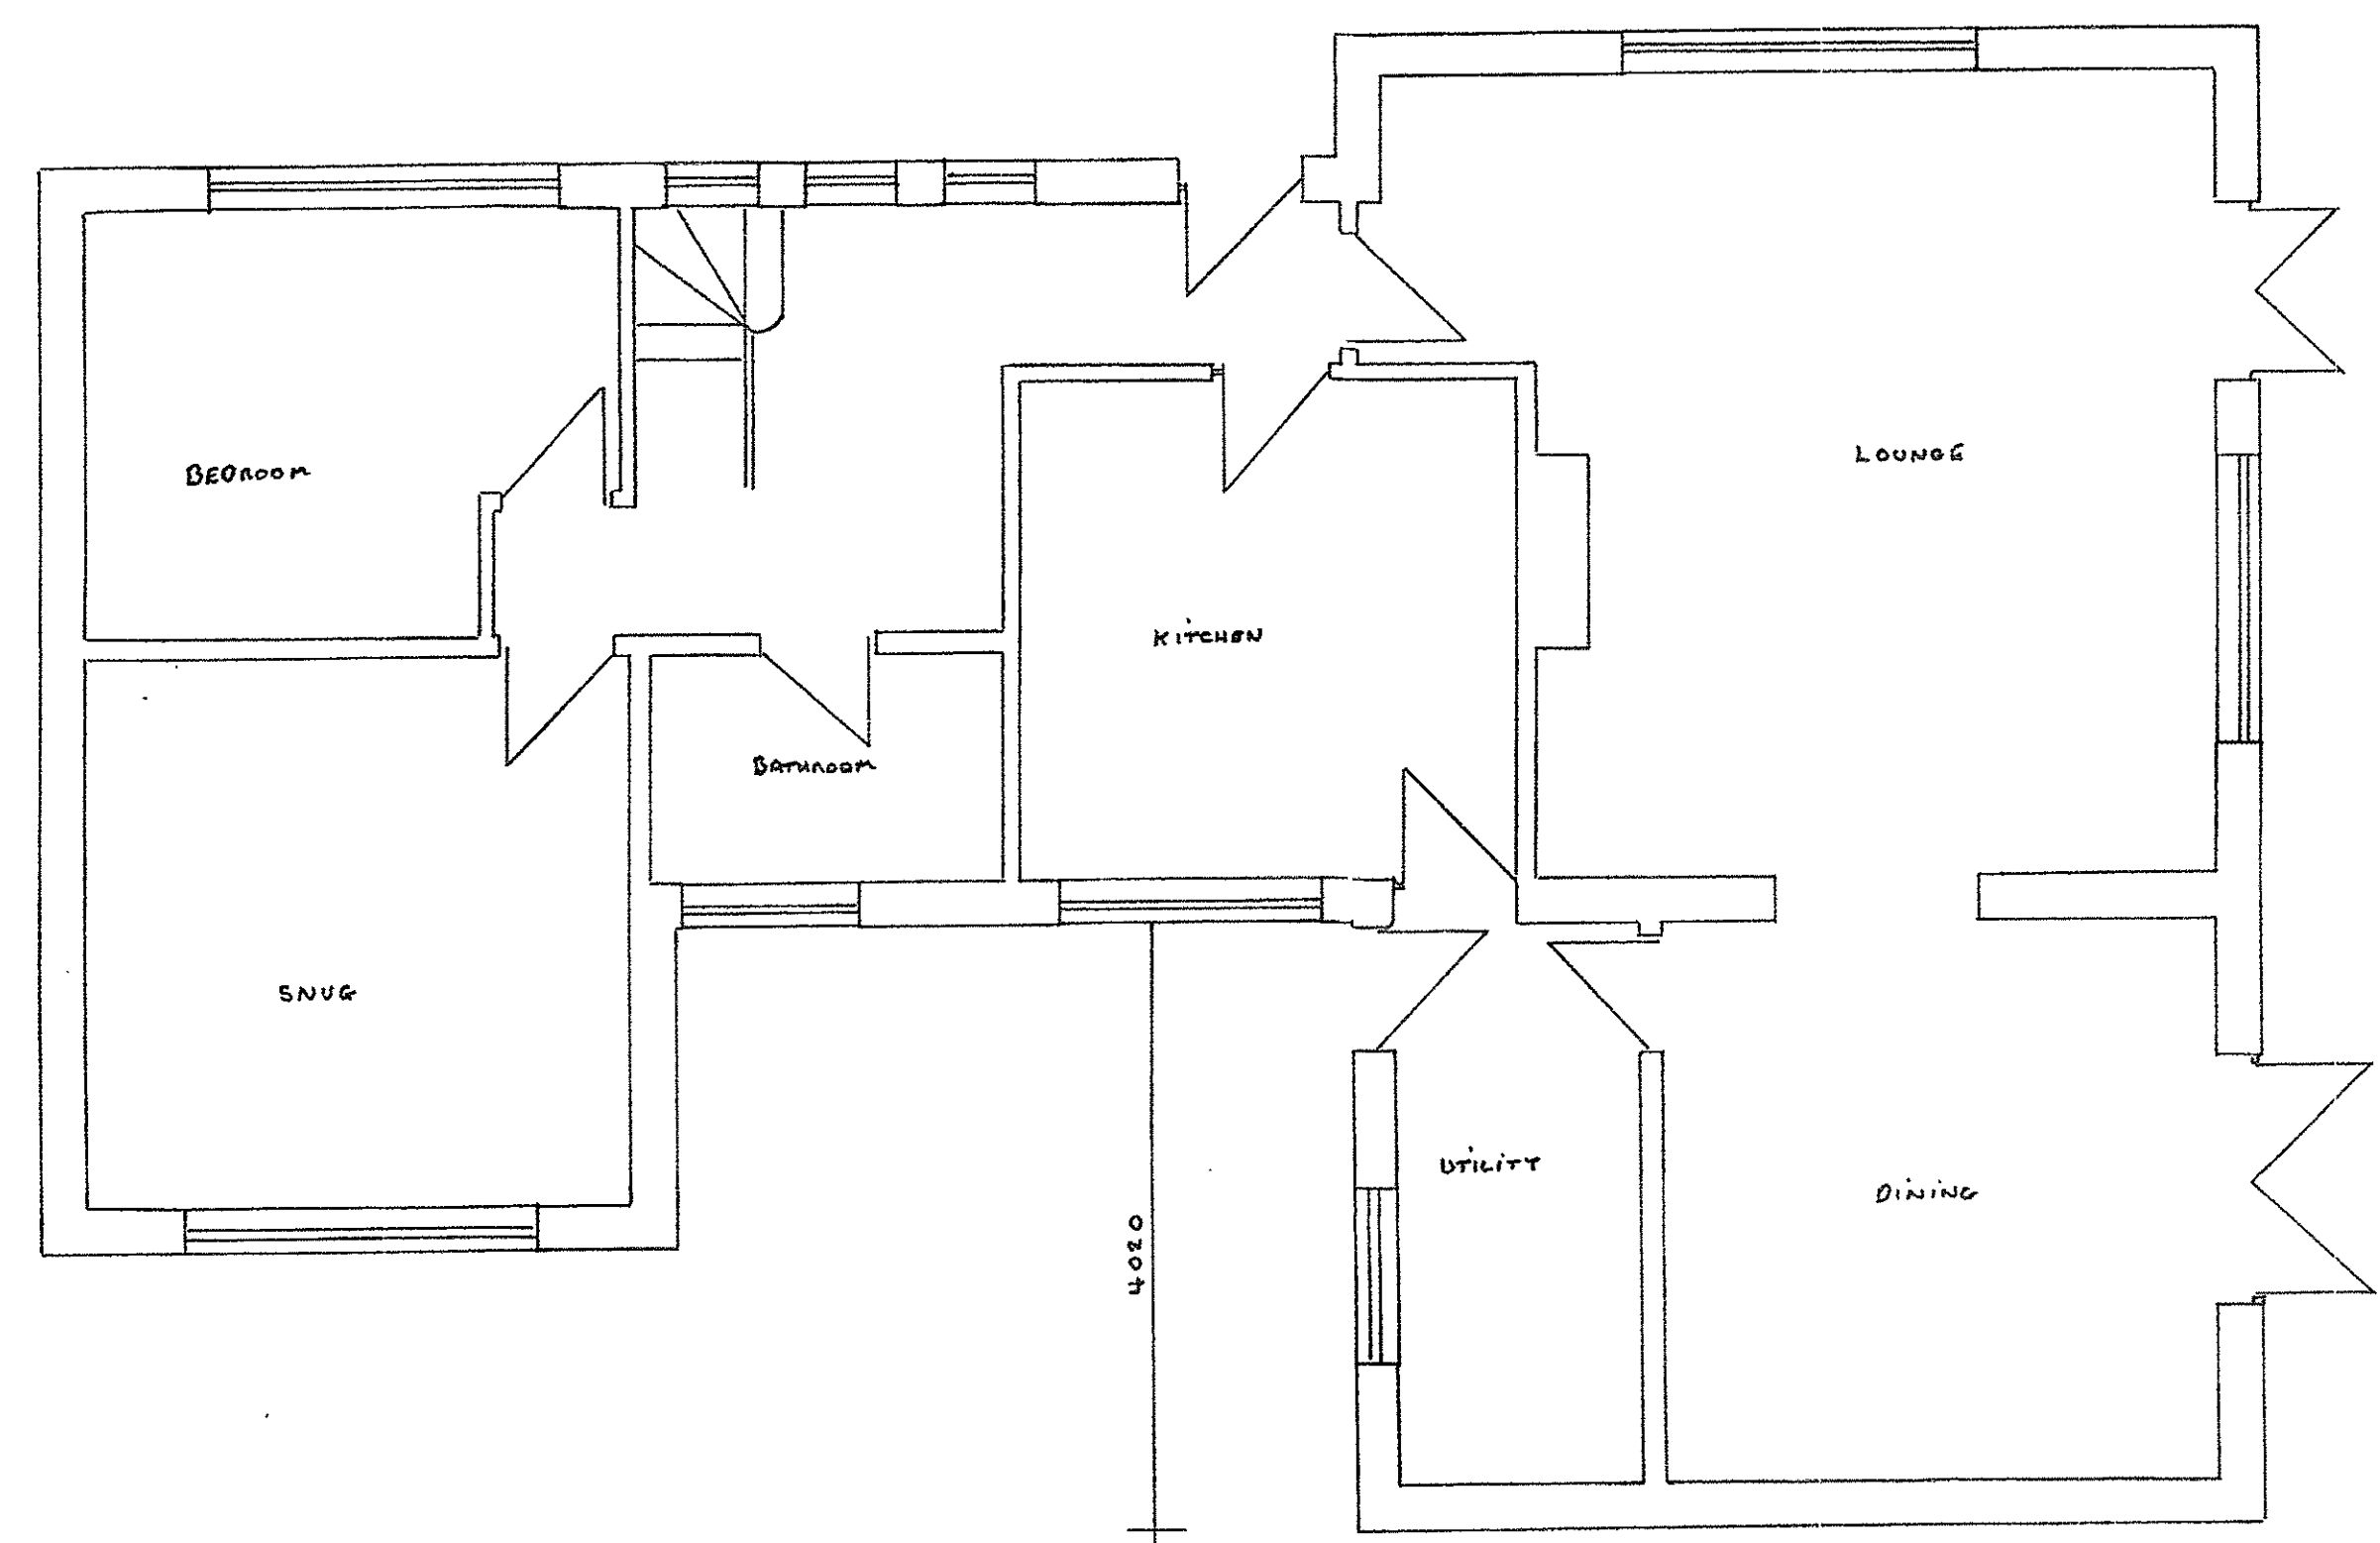

GROUND FLOOR

FIRST FLOOR

PLANNING USE ONLY

Date	Revisions
A	

© copyright

Client
MR E LANYON

Job Title
TWO STOREY REAR EXTENSION
12 RIVERSIDE EYNSFORD KENT
044 OAE

Drawing Title
EXISTING LAYOUT

Scale
1:50

Date
OCT 2020

Drawn By
A.L.E

Drawing No.
LANYON / TWO

Rev.