






1 Existing Front Elevation
1:100

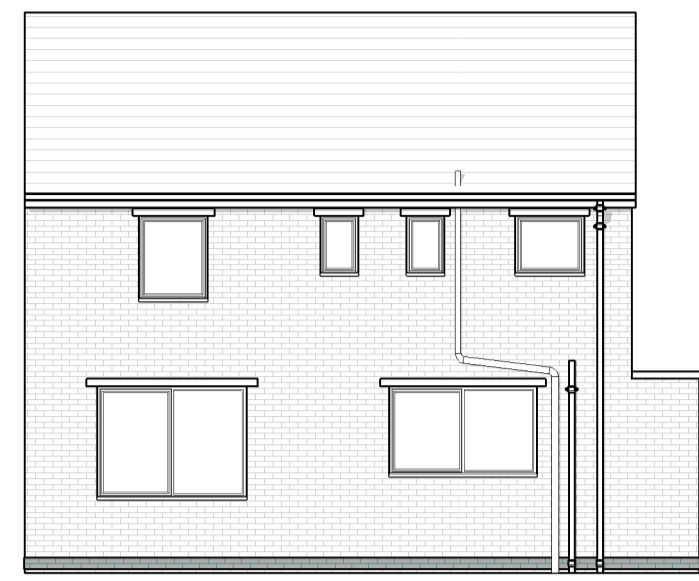


2 Existing Rear Elevation
1:100

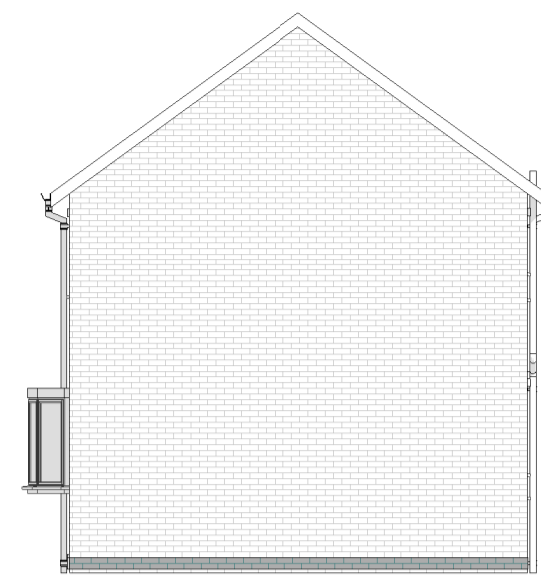

3 Existing Right Side Elevation
1:100

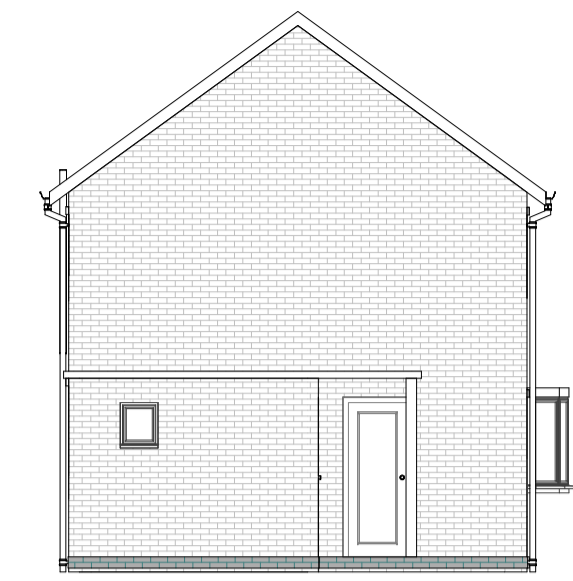



4 Existing Left Side Elevation
1:100

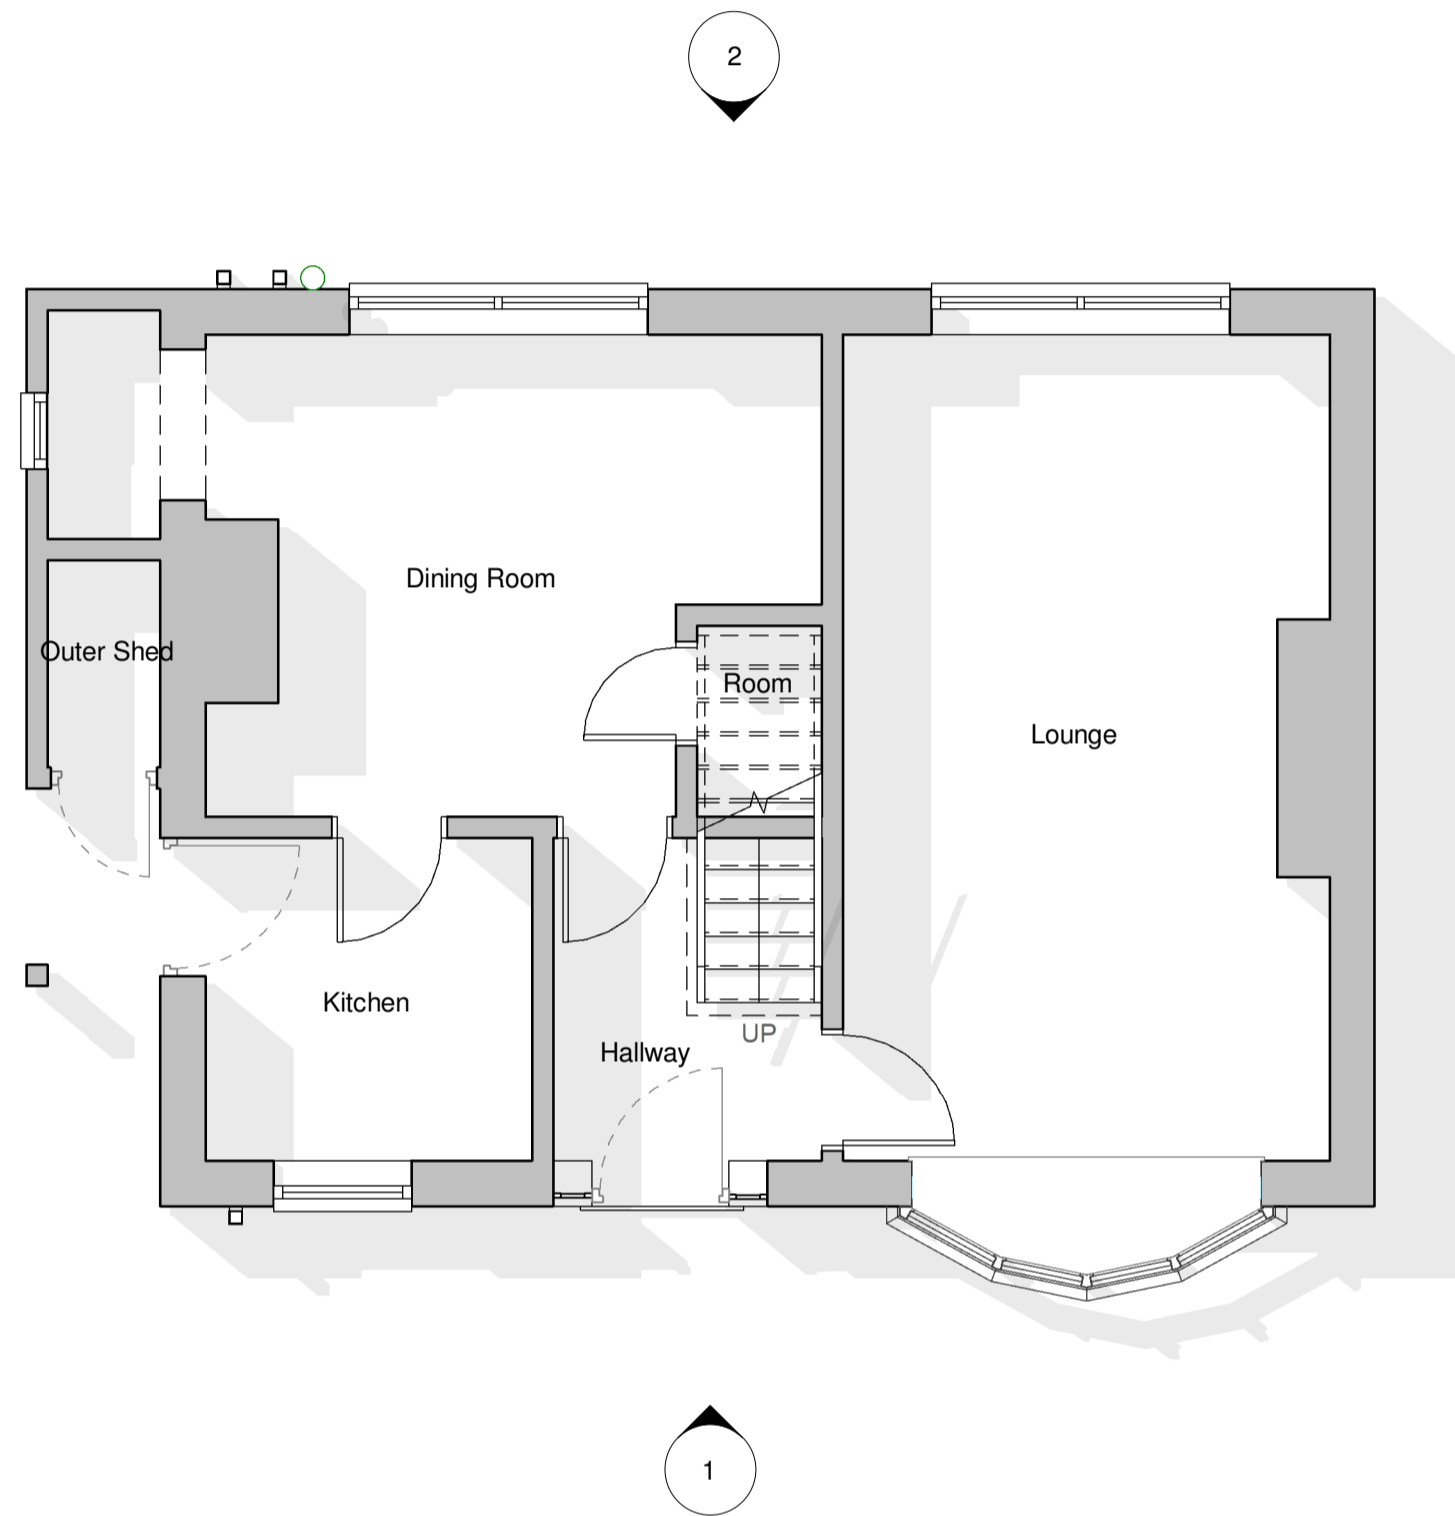

Existing Ground Floor Plan
1:50



Existing Roof Plan
1:50

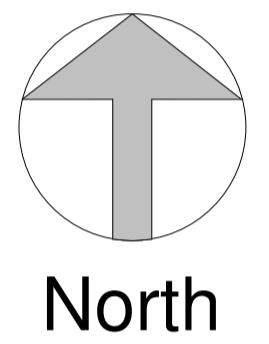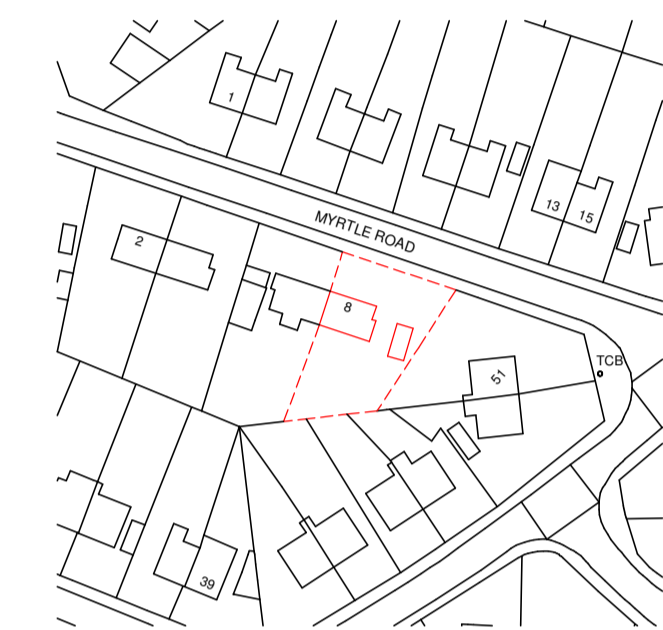

Rear Photo Elevation



Front Photo Elevation

