


North

**Location Plan**


1 : 1250

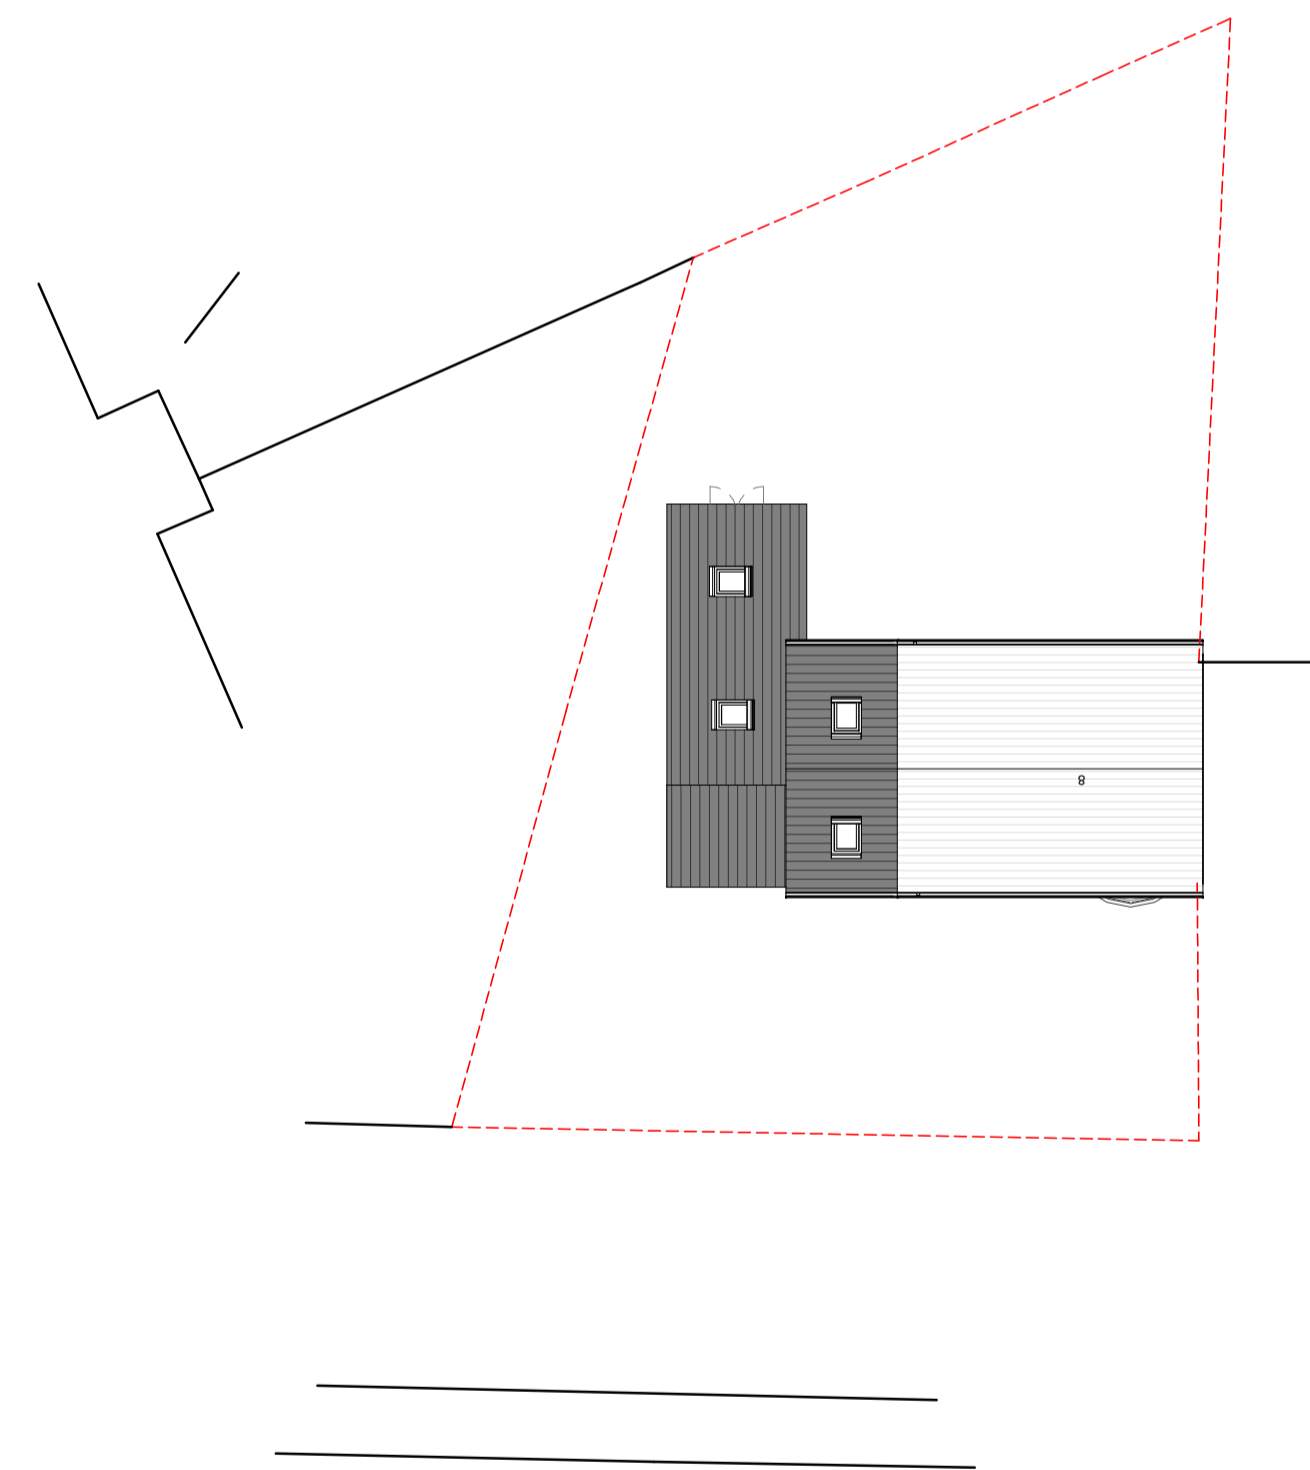

**Site Layout Plan**

1 : 200

North

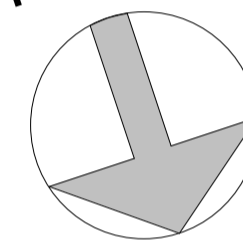

**Proposed Block Plan**

1 : 500