

Reproduced by permission of Ordnance Survey on behalf of HMSO.
© Crown Copyright and database rights 100023404, 2021.

BLOCK PLAN
SCALE 1:500 A1



NOTES

Do not scale from this drawing unless for Planning purposes. Figured dimensions only are to be used. All dimensions must be checked on site by the Contractor prior to the commencement of any fabrication or building works. Where applicable, dimensions and details are to be read in conjunction with specialist consultants' drawings; any disparity between drawings is to be brought to the attention of Savills prior to the commencement of any fabrication or building works. This drawing is the property of Savills and may not be reproduced without their expressed permission.

REVISIONS

REV	NOTE / DRAWN BY	DATE
-----	-----------------	------

Ordnance Survey (c) Crown Copyright 2020.
All rights reserved. Licence number 100022432
SITE BOUNDARY RED
SITE APPROX. LOCATION:
OS GRID REF: NO 436 722

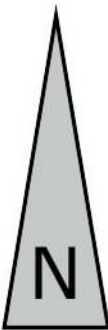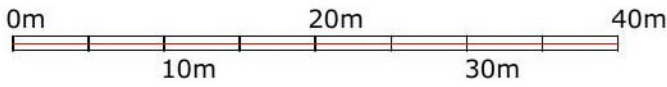

PROJECT TITLE
PROPOSED RADIO TRANSMITTER
GLEN LETHNOT, EDZELL,
HUNTHILL, DD9 7UP

CLIENT
HUNTHILL ESTATE

DRAWING TITLE
BLOCK PLAN 3

SCALE	PAPER SIZE	DRAWING NUMBER	REVISION
1:500	A1	481620/07	--

DRAWING STATUS
PLANNING

DRAWN BY	CHECKED BY	DATE
CR		25/05/2021



28 Castle Street
Dumfries
DG1 1DG
t: 01387 263066
f: 01387 257103
e: dumfries@savills.com