


NOTES

Do not scale from this drawing unless for Planning purposes. Figured dimensions only are to be used. All dimensions must be checked on site by the Contractor prior to the commencement of any fabrication or building works. Where applicable, dimensions and details are to be read in conjunction with specialist consultants' drawings; any disparity between drawings is to be brought to the attention of Savills prior to the commencement of any fabrication or building works. This drawing is the property of Savills and may not be reproduced without their expressed permission.

REVISIONS

REV NOTE / DRAWN BY

DATE

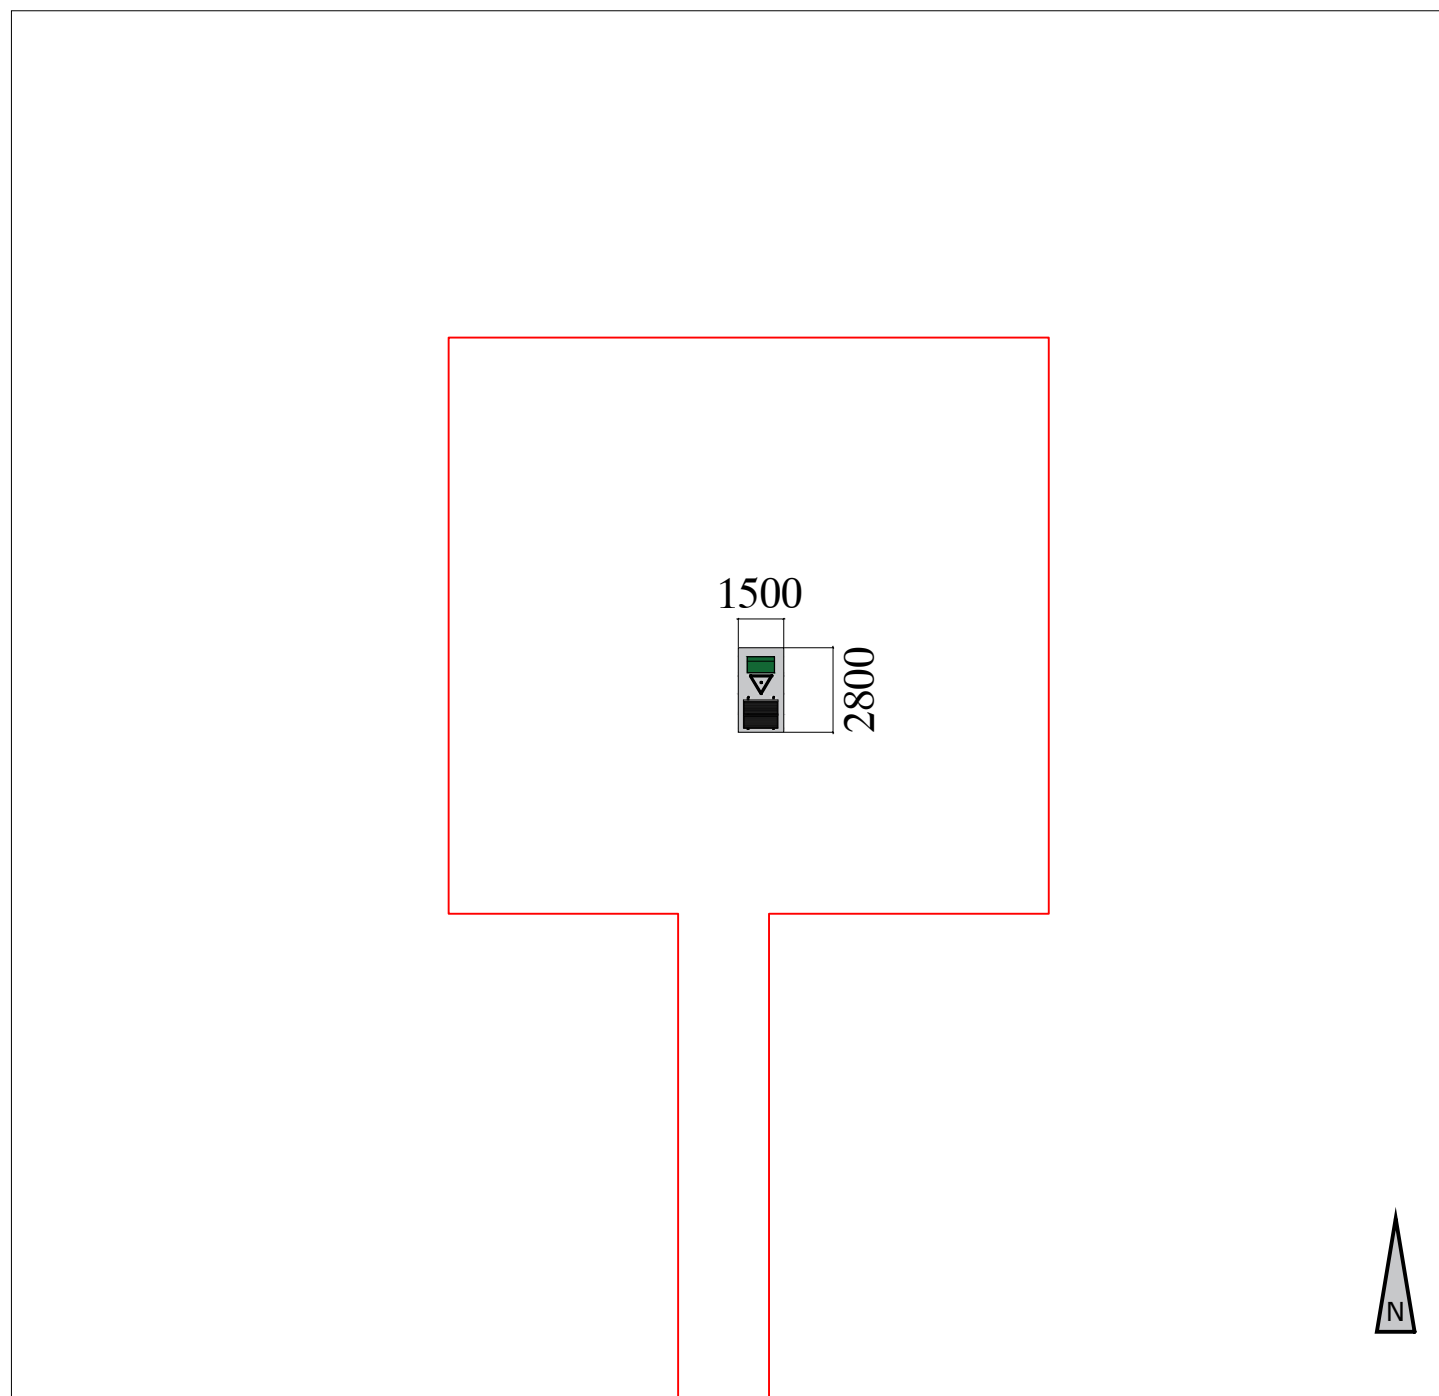

BLOCK PLAN 1:250A4

0m 5m 10m 15m 20m 25m

Ordnance Survey (c) Crown Copyright 2020.
All rights reserved. Licence number 100022432
OS GRID REF: NO 436 722

PROJECT TITLE
PROPOSED RADIO TRANSMITTER,
HUNTHILL, GLEN LETHNOT, EDZELL, DD9 7UP

DRAWING TITLE DRAWING NUMBER REV
BLOCK PLAN 481620/04

DRAWING STATUS SCALE PAPER SIZE DRAWN CHECKED DATE
PLANNING 1:250@ A4 CR 23/04/2021

CLIENT
HUNTHILL ESTATE



28 Castle Street
Dumfries
DG1 1DG
t: 01387 263066
f: 01387 257103
e: dumfries@savills.co.uk

