


NOTES


Do not scale from this drawing unless for Planning purposes. Figured dimensions only are to be used. All dimensions must be checked on site by the Contractor prior to the commencement of any fabrication or building works. Where applicable, dimensions and details are to be read in conjunction with specialist consultants' drawings; any disparity between drawings is to be brought to the attention of Savills prior to the commencement of any fabrication or building works. This drawing is the property of Savills and may not be reproduced without their expressed permission.

REVISIONS


REV	NOTE / DRAWN BY	DATE
-----	-----------------	------

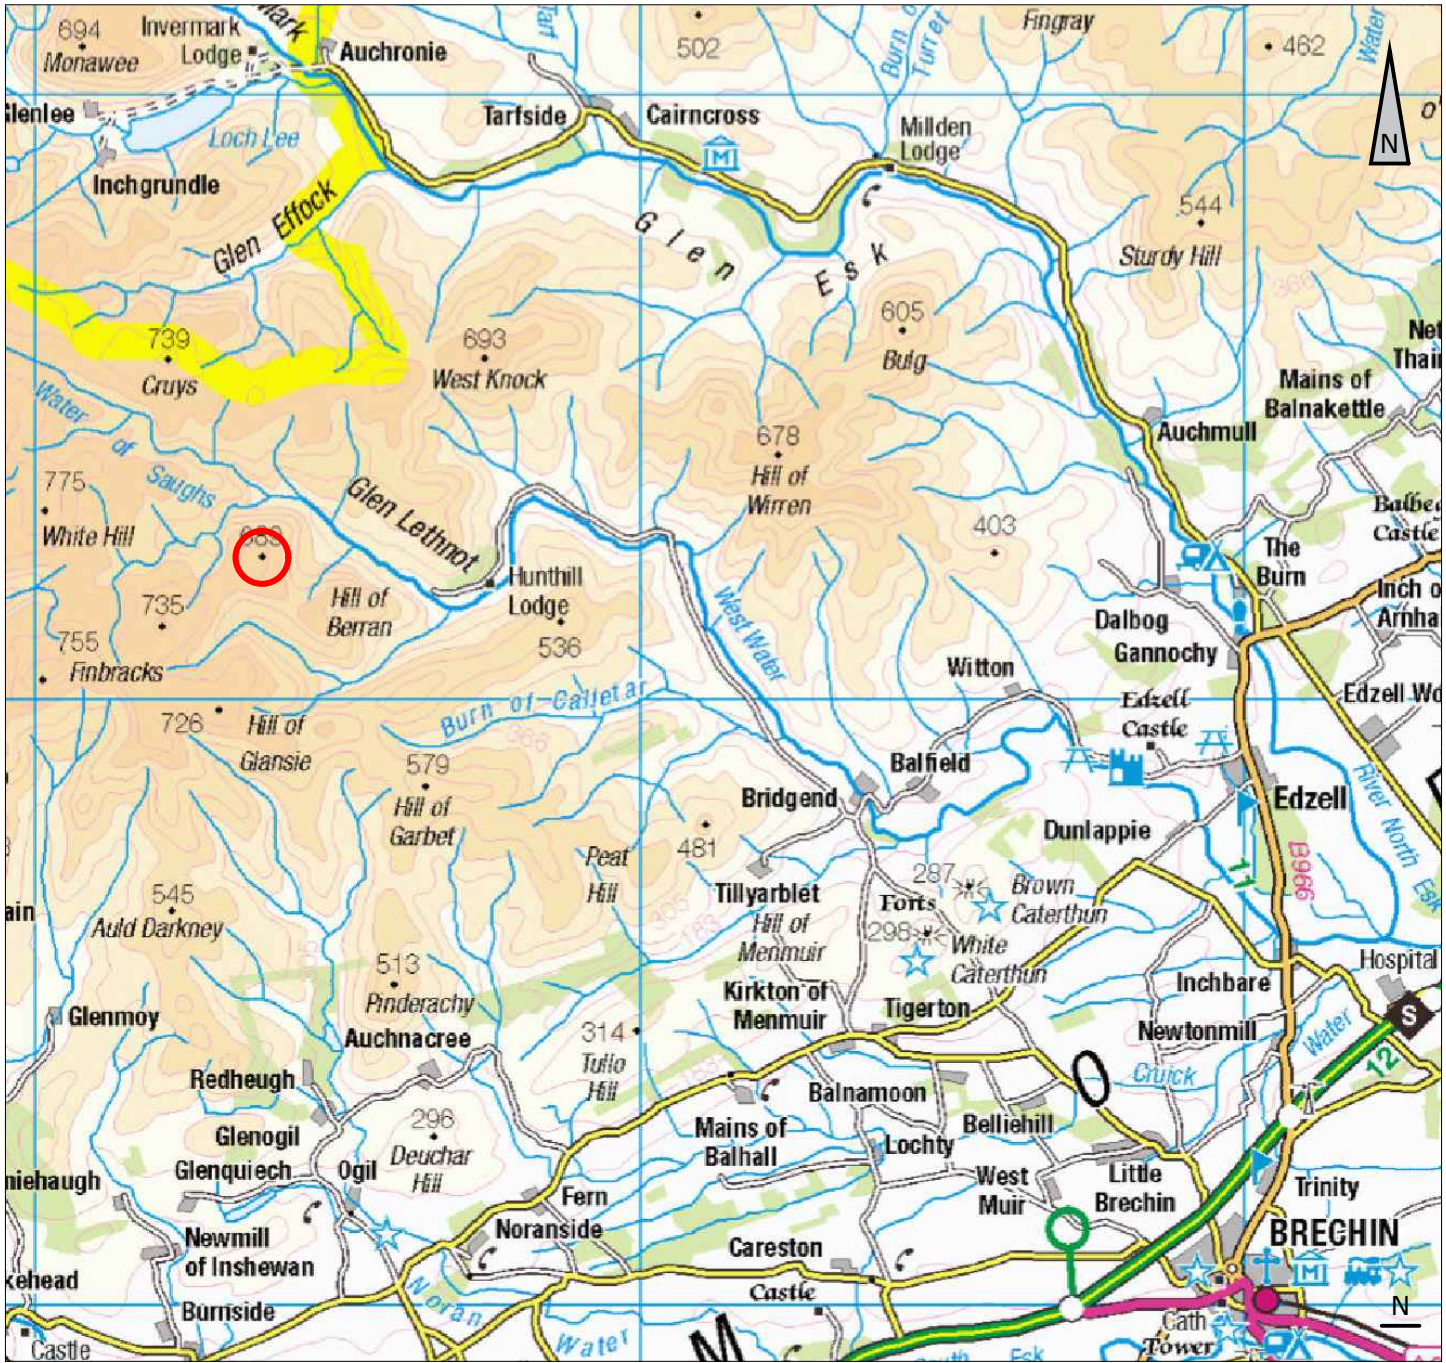

LOCATION PLAN 1:125,000A4
Ordnance Survey (c) Crown Copyright 2020.
All rights reserved. Licence number 100022432

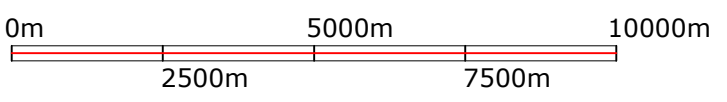

SITE APPROX LOCATION: RED CIRCLE
OS GRID REF: NO 436 722

PROJECT TITLE PROPOSED RADIO TRANSMITTER HUNTHILL, GLEN LETHNOT, EDZELL, DD9 7UP					CLIENT HUNTHILL ESTATE	
DRAWING TITLE LOCATION PLAN	DRAWING NUMBER 481620/01	REV				 28 Castle Street Dumfries DG1 1DG t: 01387 263066 f: 01387 257103 e: dumfries@savills.co.uk
DRAWING STATUS PLANNING	SCALE 1:125,000@A4	PAPER SIZE CR	DRAWN	CHECKED	DATE 23/04/2021	