


PROPOSED REFURBISHMENT - 8 Marine Terrace, Penzance.




EXISTING South East Elevation

EXISTING North West Elevation

HEMCOX architects

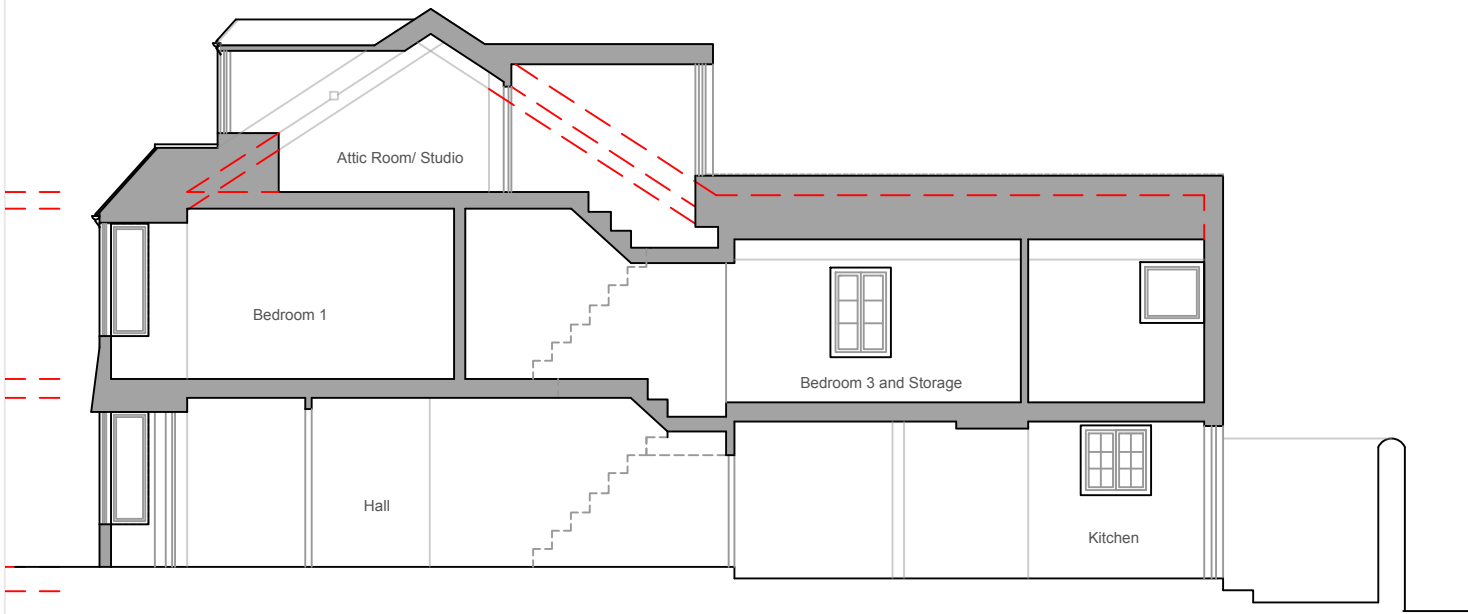

EXISTING Section AA

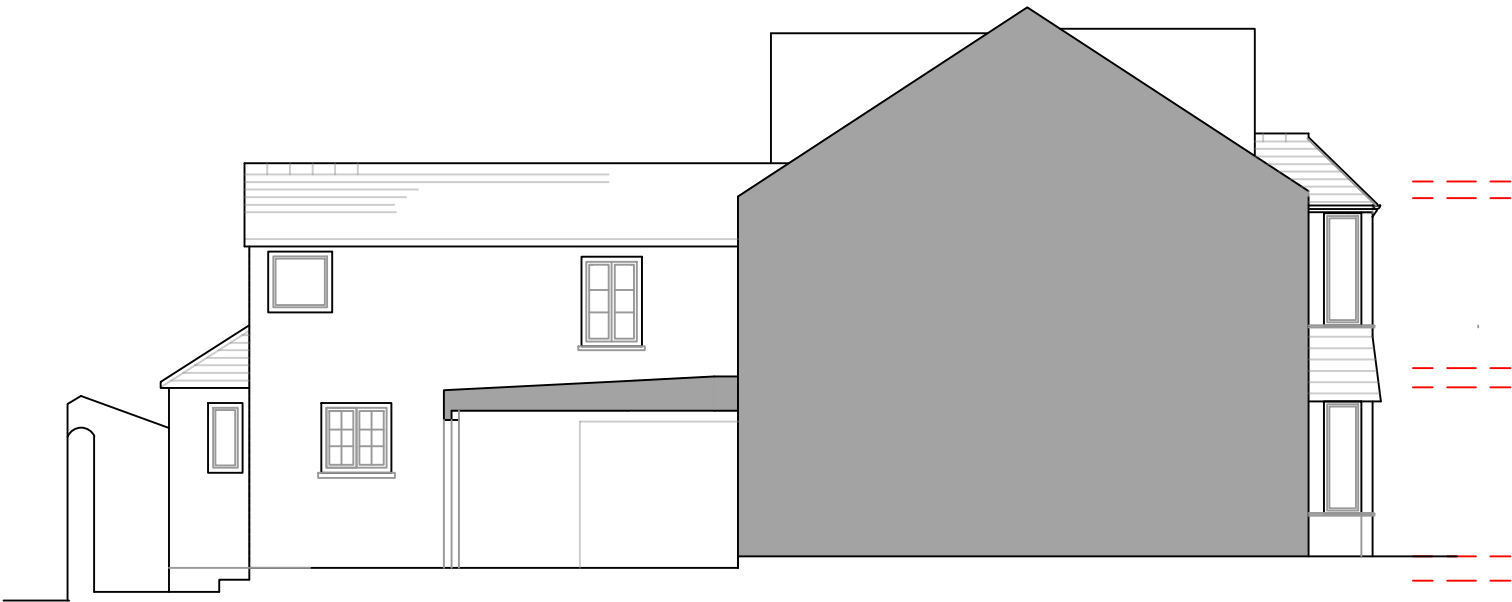

EXISTING South West Elevation

1:100 @ A3

<p>Notes:</p> <p>Survey for the purpose of general arrangement only. Some areas could not be accessed fully. Not for construction purposes.</p>	<p>job: 8 Marine Terrace</p> <p>for: Mr Dessau</p> <p>date: March 2020</p>	<p>title: EXISTING ELEVATIONS &amp; SECTION</p> <p>drawing: MRT EX -02A</p>	<p>HEMCOX architects</p> <p>25 Morrab Road. Penzance. Cornwall. TR18 4EZ.</p> <p>T: 01736 438 930 info @hemcox.co.uk</p> <p>www.hemcox.co.uk</p>	<p>RIBA</p> <p>Chartered Practice</p>
---	----------------------------------------------------------------------------	-----------------------------------------------------------------------------	---	---------------------------------------