




PROPOSED GROUND FLOOR PLAN

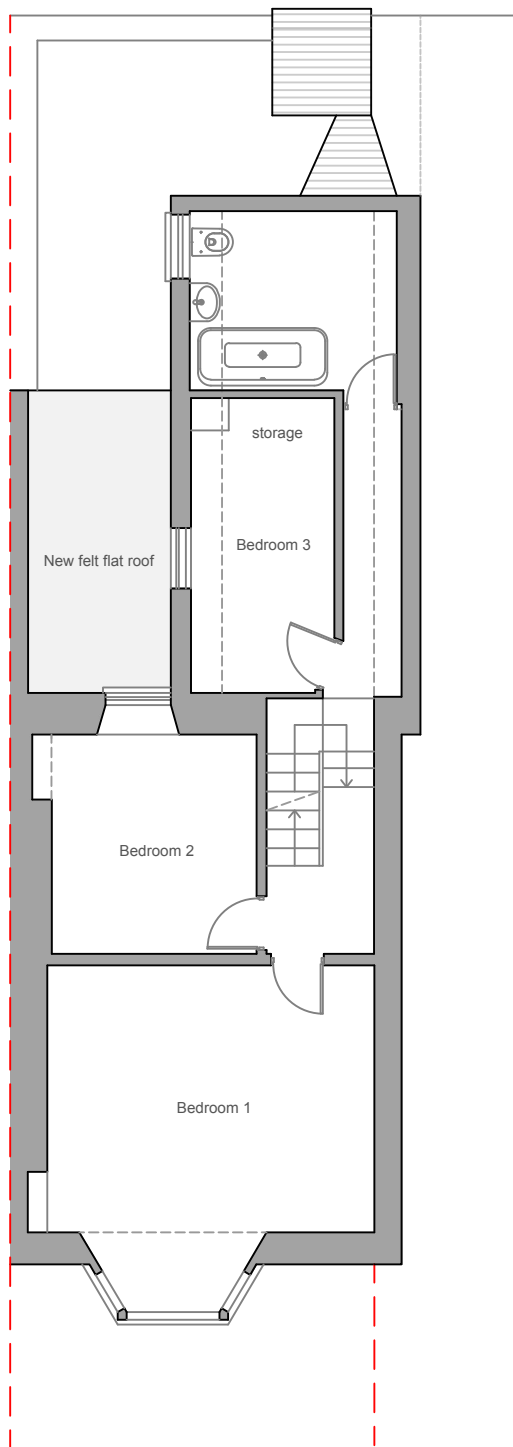

PROPOSED FIRST FLOOR PLAN

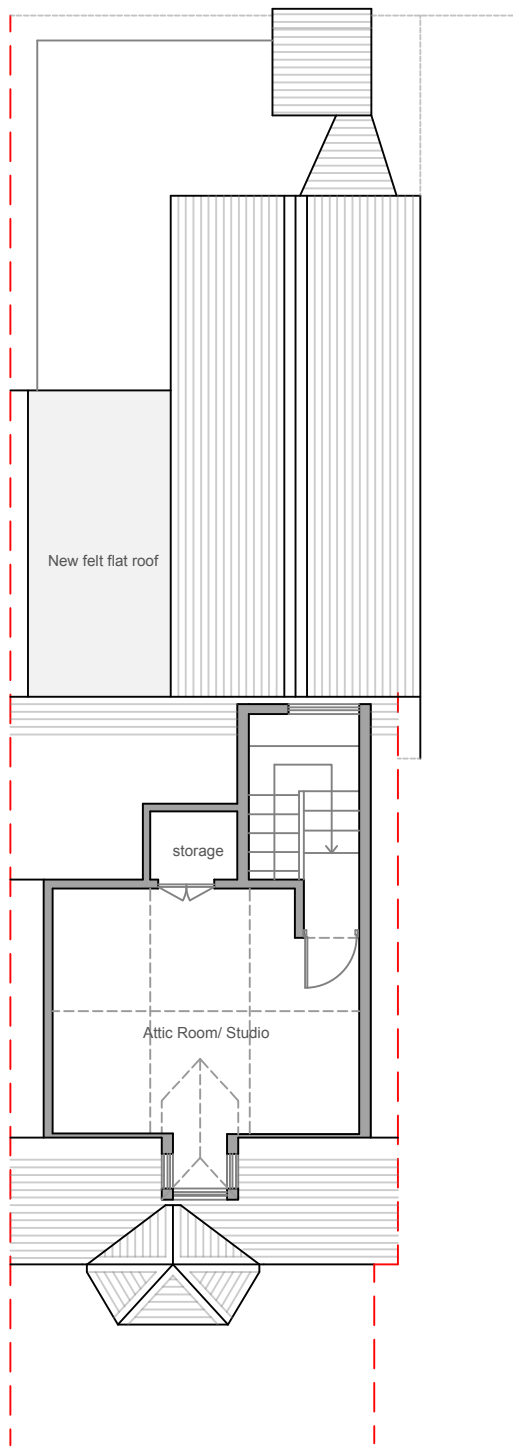

PROPOSED SECOND FLOOR PLAN

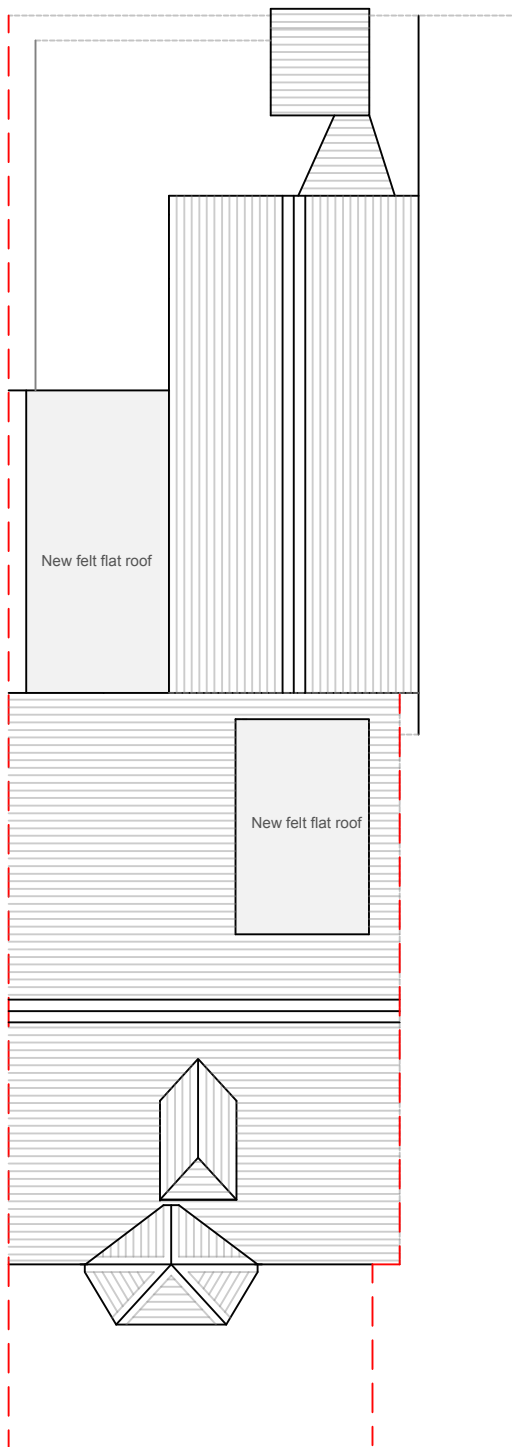

PROPOSED ROOF PLAN
all necessary roof repairs to match existing

1:100 @ A3



Notes: Survey for the purpose of general arrangement only. Some areas could not be accessed fully. Not for construction purposes.

job: 8 Marine Terrace
for: Mr Dessau
date: March 2020

title: PROPOSED FLOOR PLANS
drawing: MRT PR-01A

HEMCOX architects
25 Morrab Road, Penzance, Cornwall, TR18 4EZ.
T: 01736 438 930 info @hemcox.co.uk
www.hemcox.co.uk

RIBA 
Chartered Practice