




EXISTING GROUND FLOOR PLAN

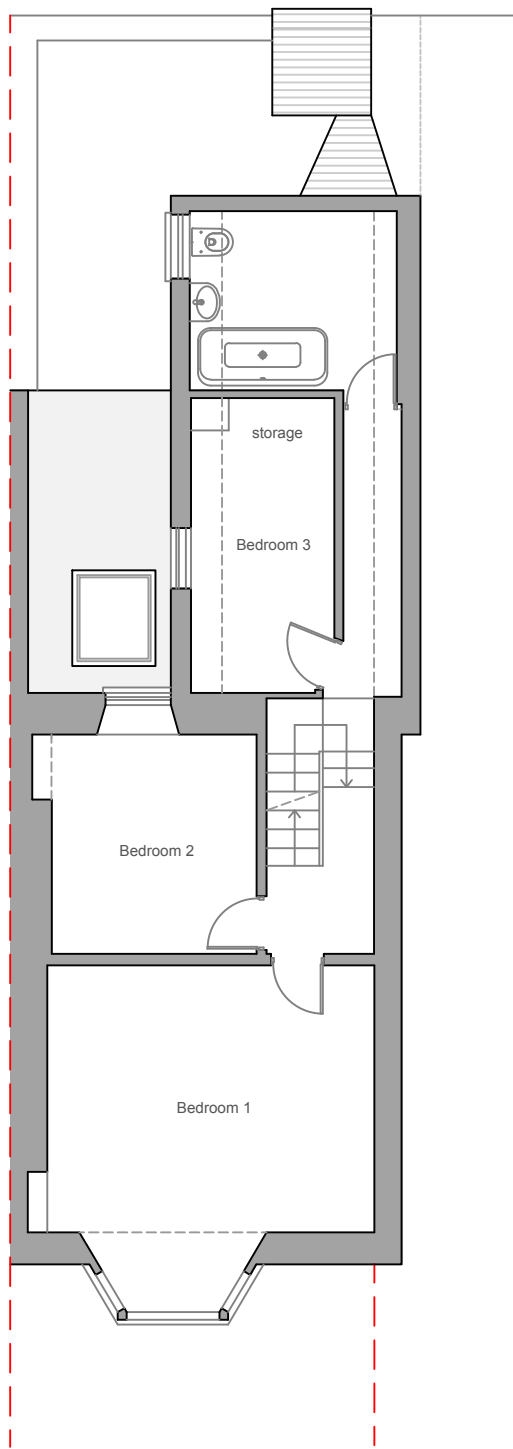

EXISTING FIRST FLOOR PLAN

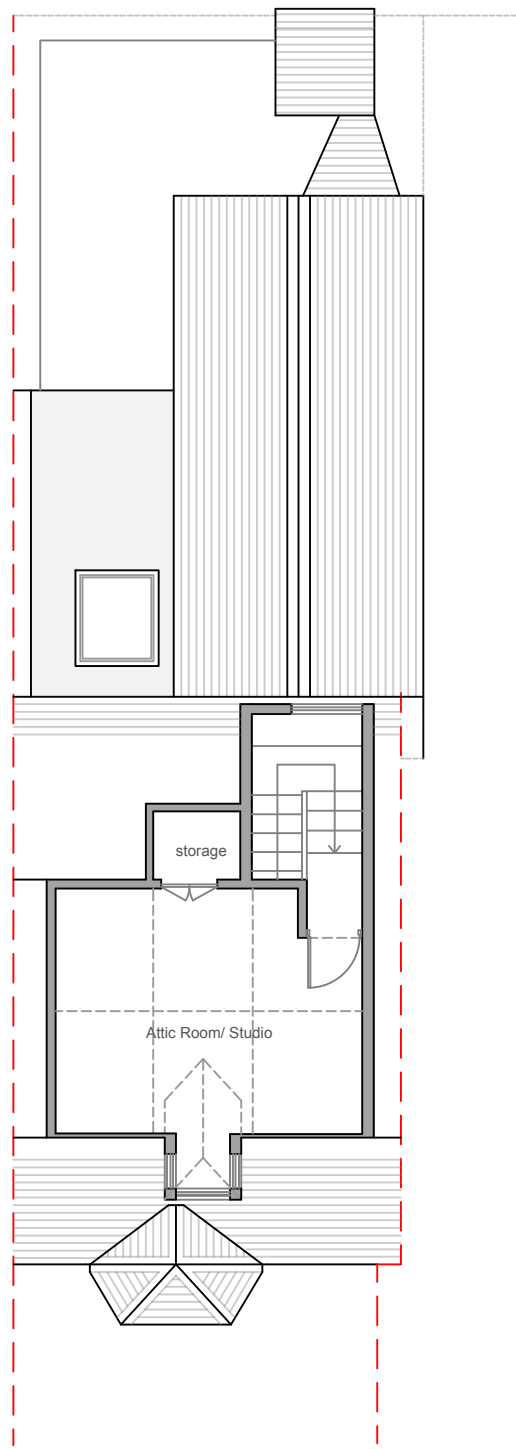

EXISTING SECOND FLOOR PLAN

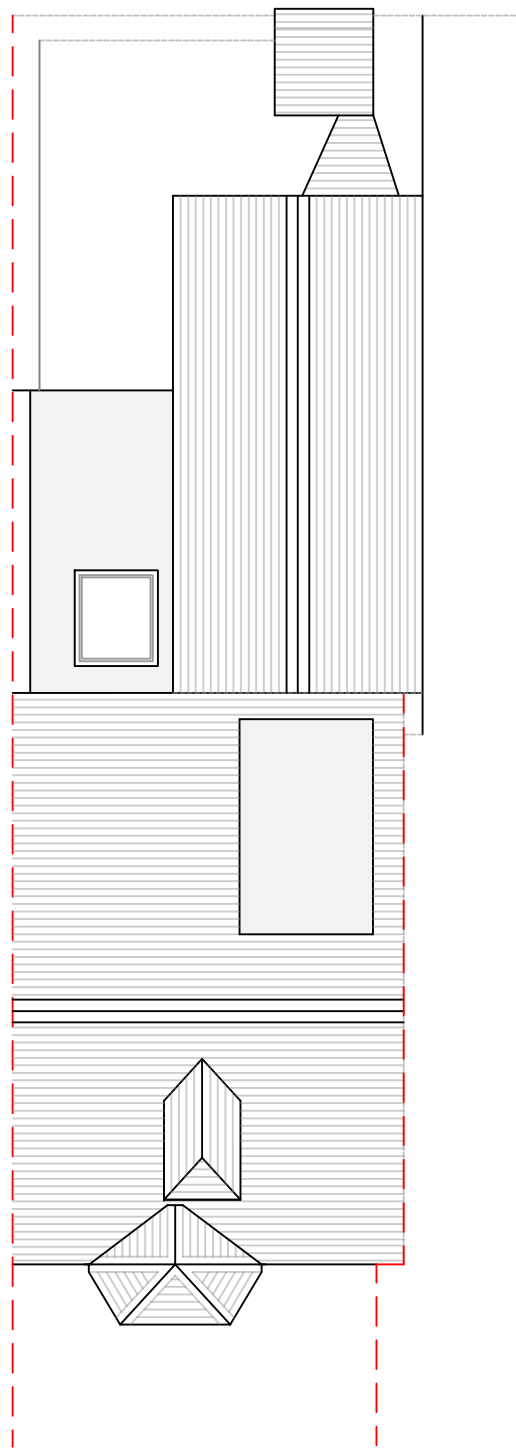

EXISTING ROOF PLAN

1:100 @ A3



Notes: Survey for the purpose of general arrangement only. Some areas could not be accessed fully. Not for construction purposes.

job: 8 Marine Terrace
for: Mr Dessau
date: March 2020

title: EXISTING FLOOR PLANS
drawing: MRT EX-01

HEMCOX architects
25 Morrab Road. Penzance. Cornwall. TR18 4EZ.
T: 01736 438 930 info @hemcox.co.uk
www.hemcox.co.uk

RIBA 
Chartered Practice