


NOTES:
 No part of this drawing may be reproduced whatsoever without written permission of Davtee Ltd.
 All dimensions to be checked on site before any work commences. Any discrepancies to be reported to the supervising officer.

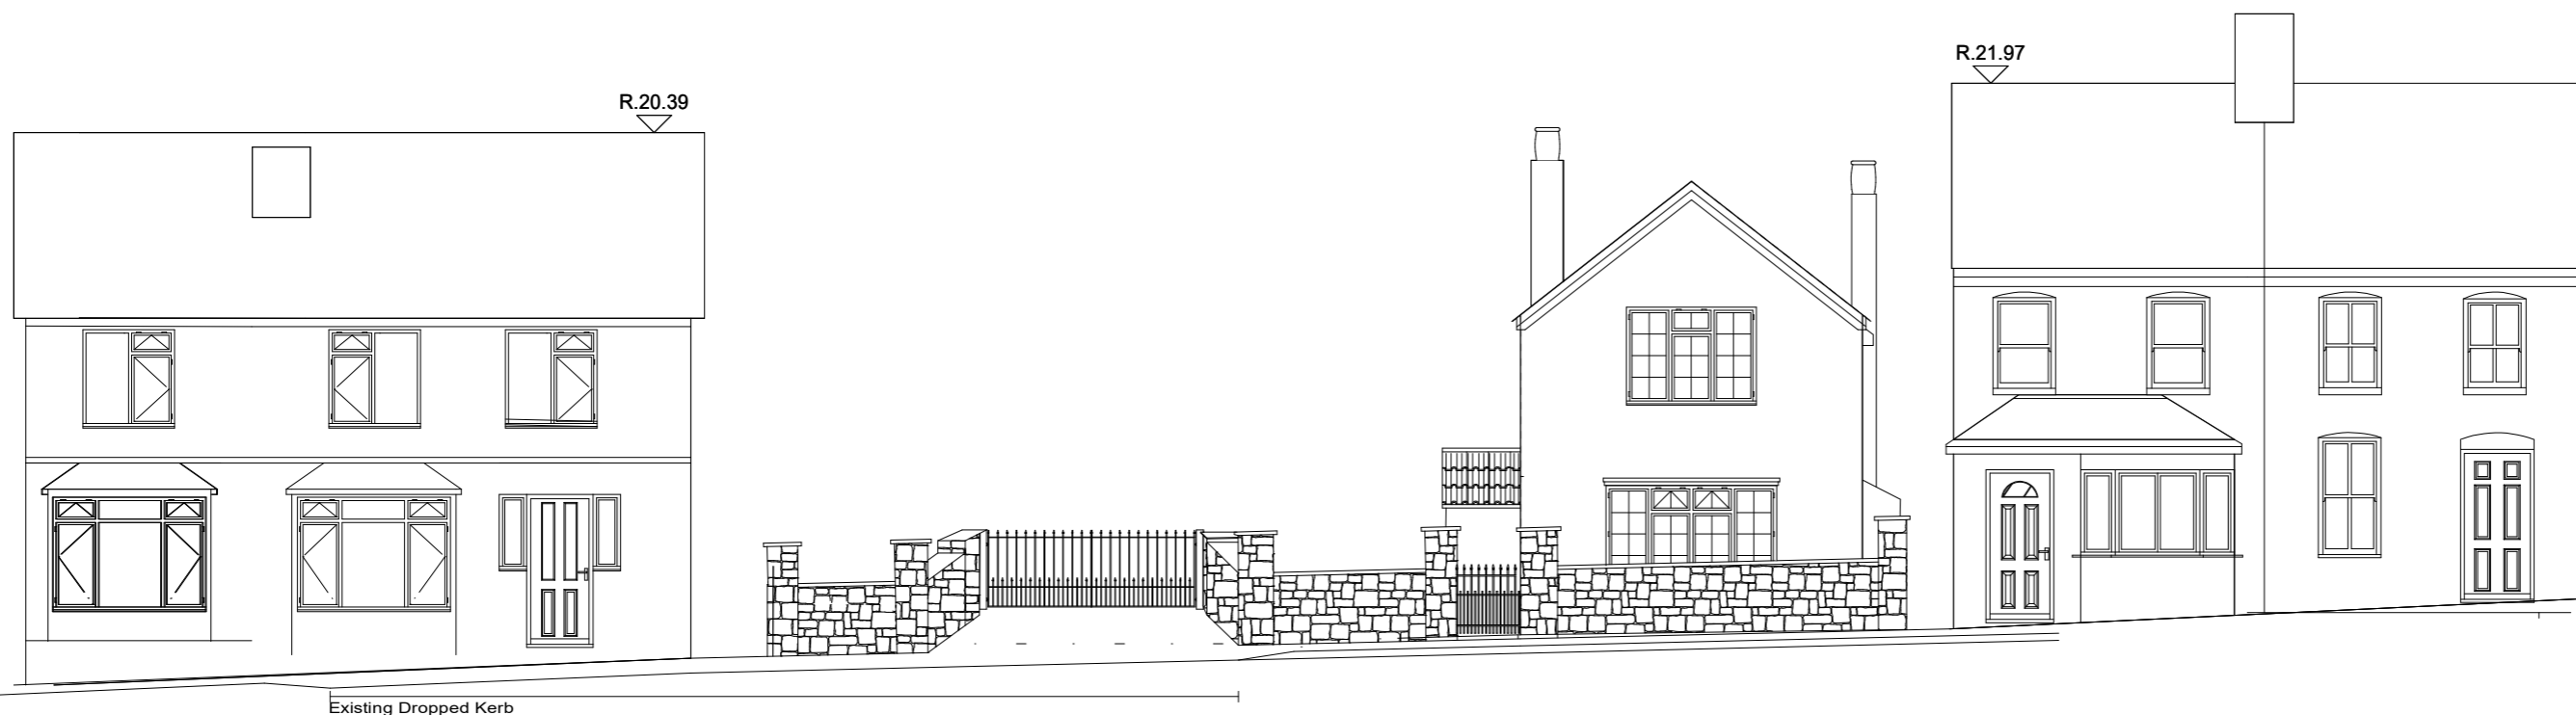

REV	Date	Description
A	-	-
B	-	-
C	-	-
D	-	-

Davtee
 Chartered Building Consultancy
 T: 01420 541525
 E: phillipnobs@davtee.com
 W: www.davtee.com

Client:

J Taylor

Project:

10 Tower Street
 Alton
 Hampshire
 GU34

Drawing Title

Existing Street Scene

Drawing Scale
1.100 @ A3

Drawing Status
Issue

Drawing Number
10TWR SS-001

Drawn By
R.Bostrom

Date
April 2021

