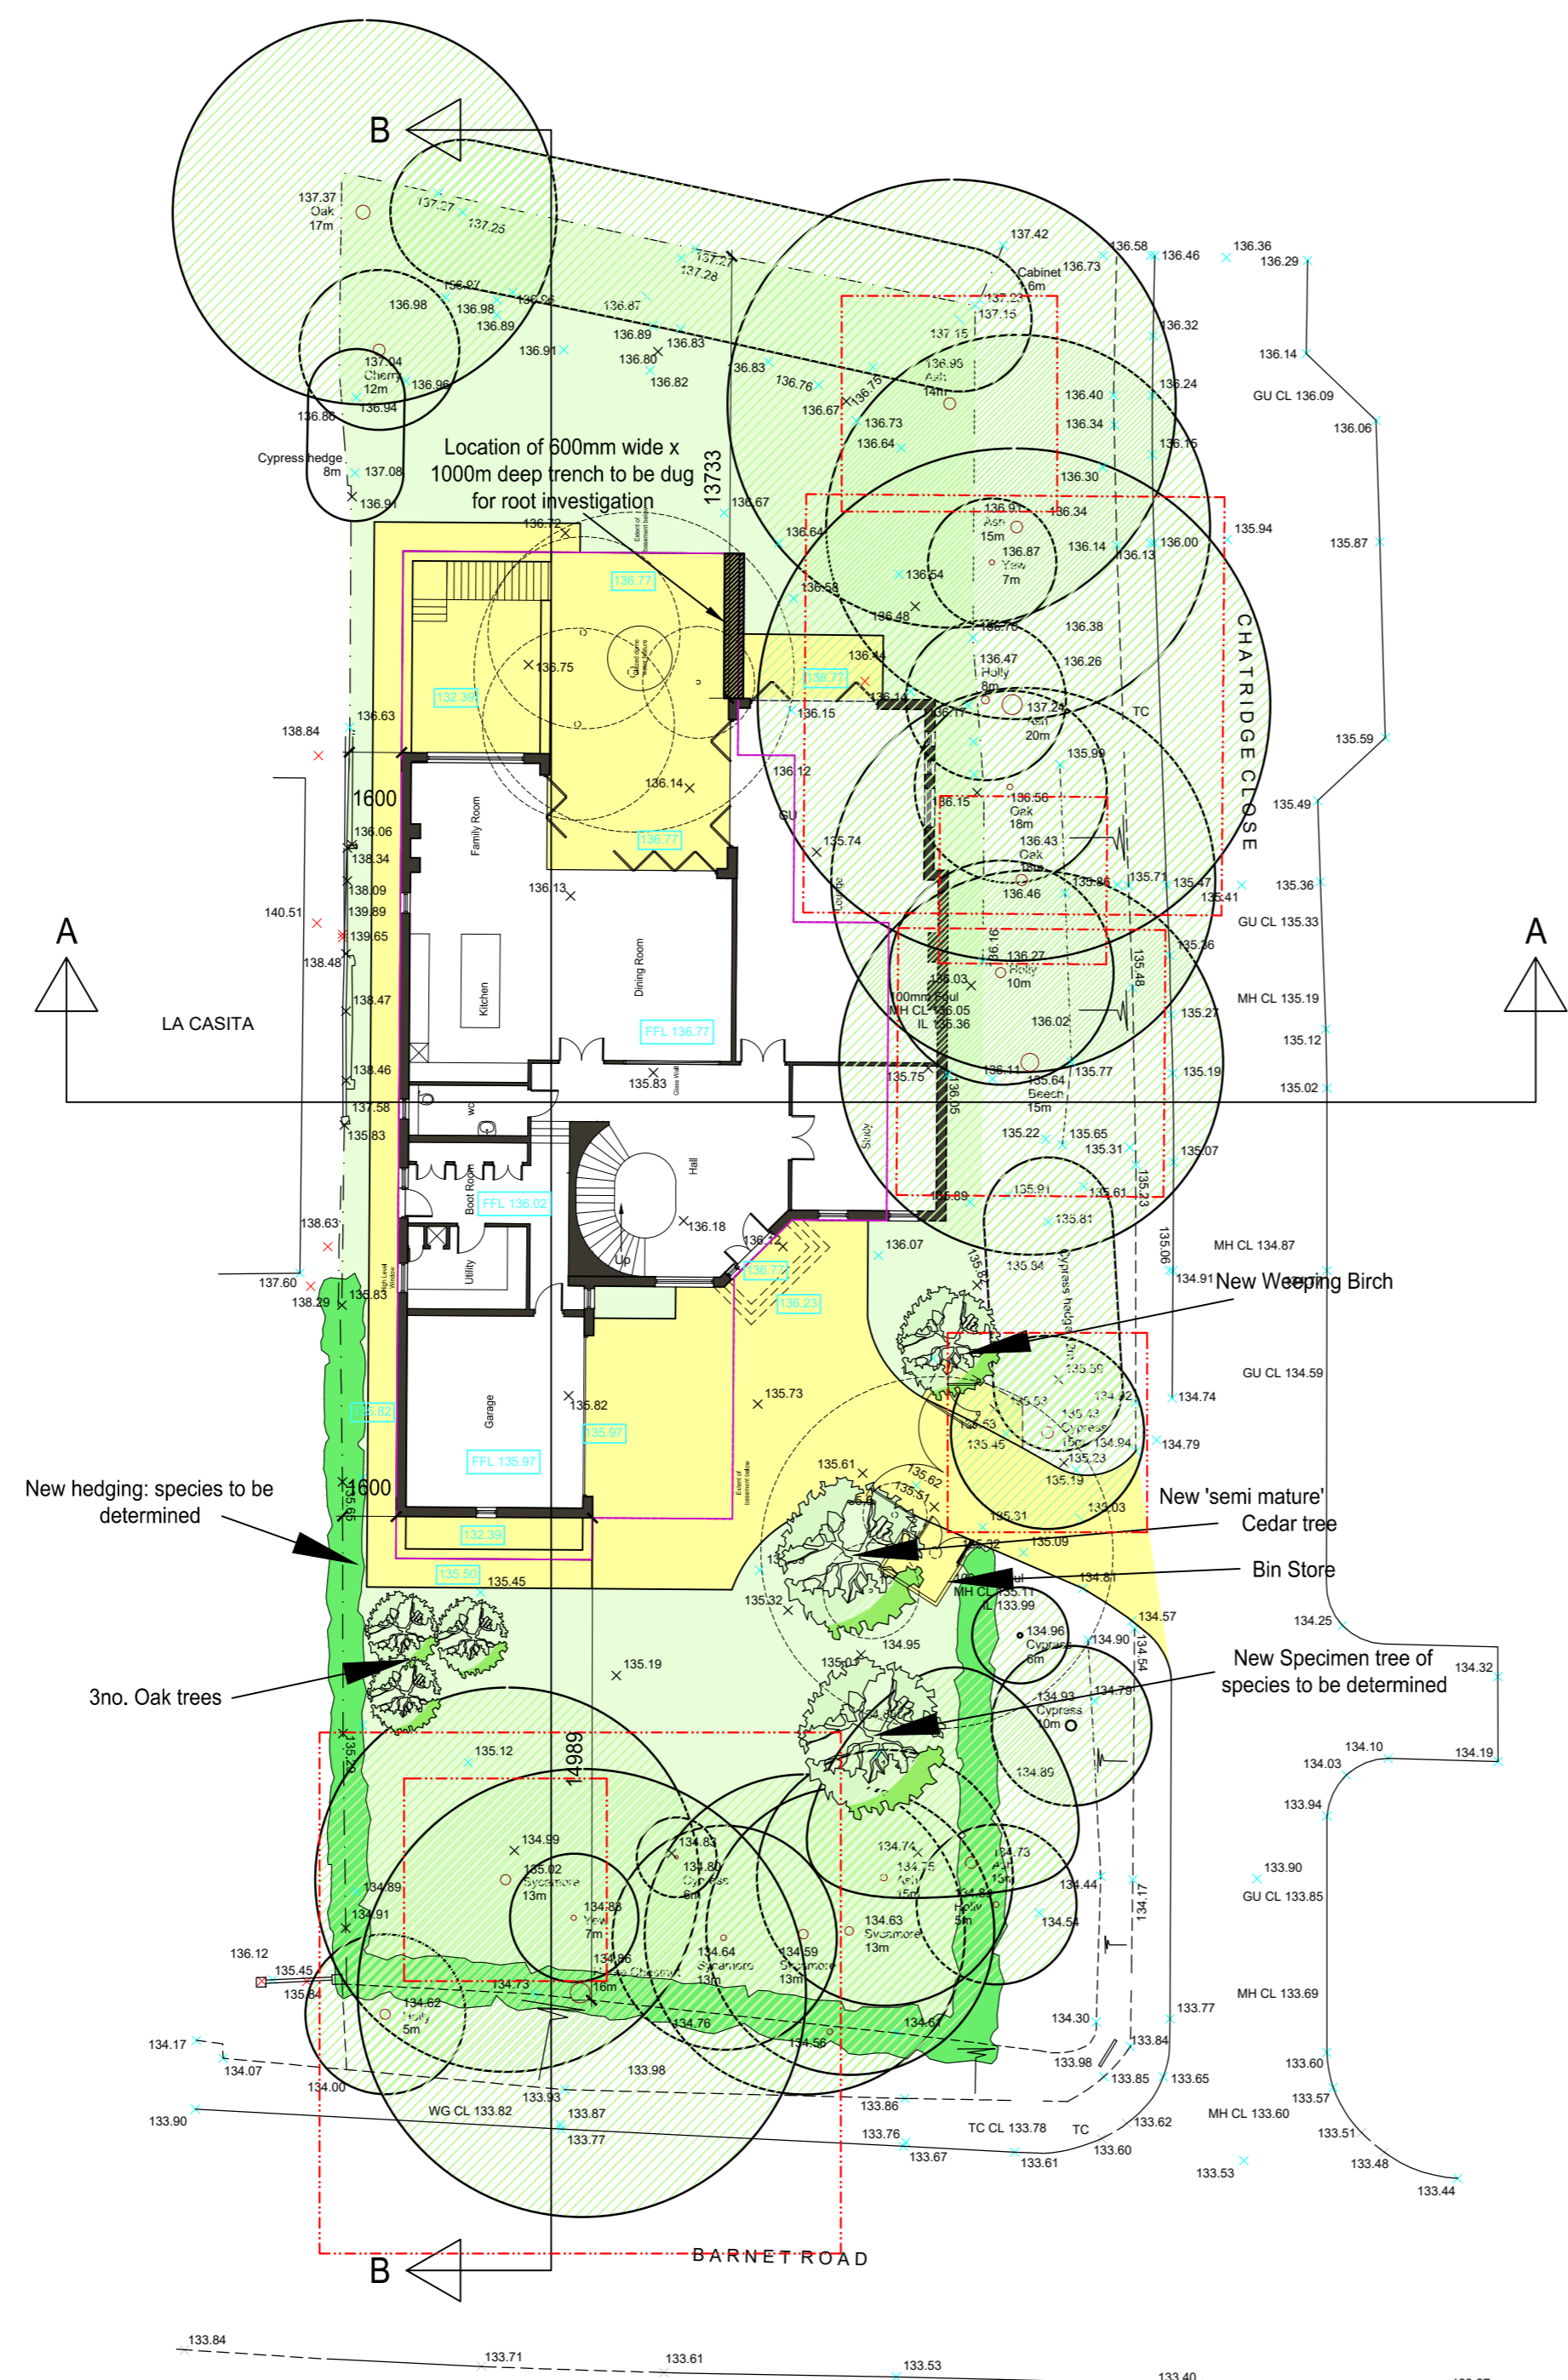
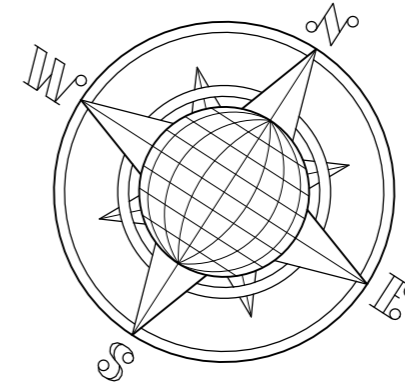


© This drawing is the copyright of BLAISE ARCHITECTURAL LIMITED. All dimensions and levels must be checked on site and verified prior to construction



Notes

Rev.	Description	Date
B	Root investigation trench location added	Sep 11
A	Existing and proposed levels added	May 11

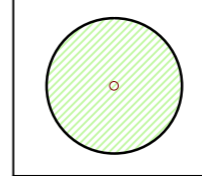
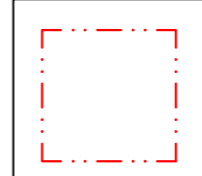
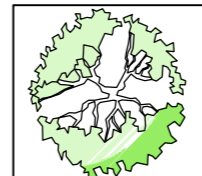
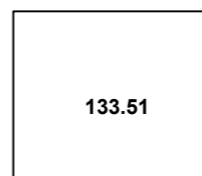
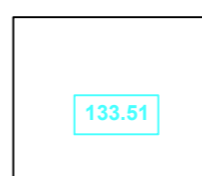
Project

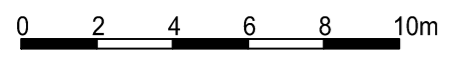
PROPOSED DEVELOPMENT AT 'TROIKA' CHARTRIDGE CLOSE BARNET

Drawing Title

Proposed Site Layout

KEY

-  Denotes existing trees to be retained
-  Denotes tree root protection areas
-  Denotes proposed new tree planting
-  Denotes existing levels
-  Denotes proposed levels



Dwg Size: A2	
Scale: 1:200	Date: Mar 11
Drawing No. BAS44 - 01	Revision B