
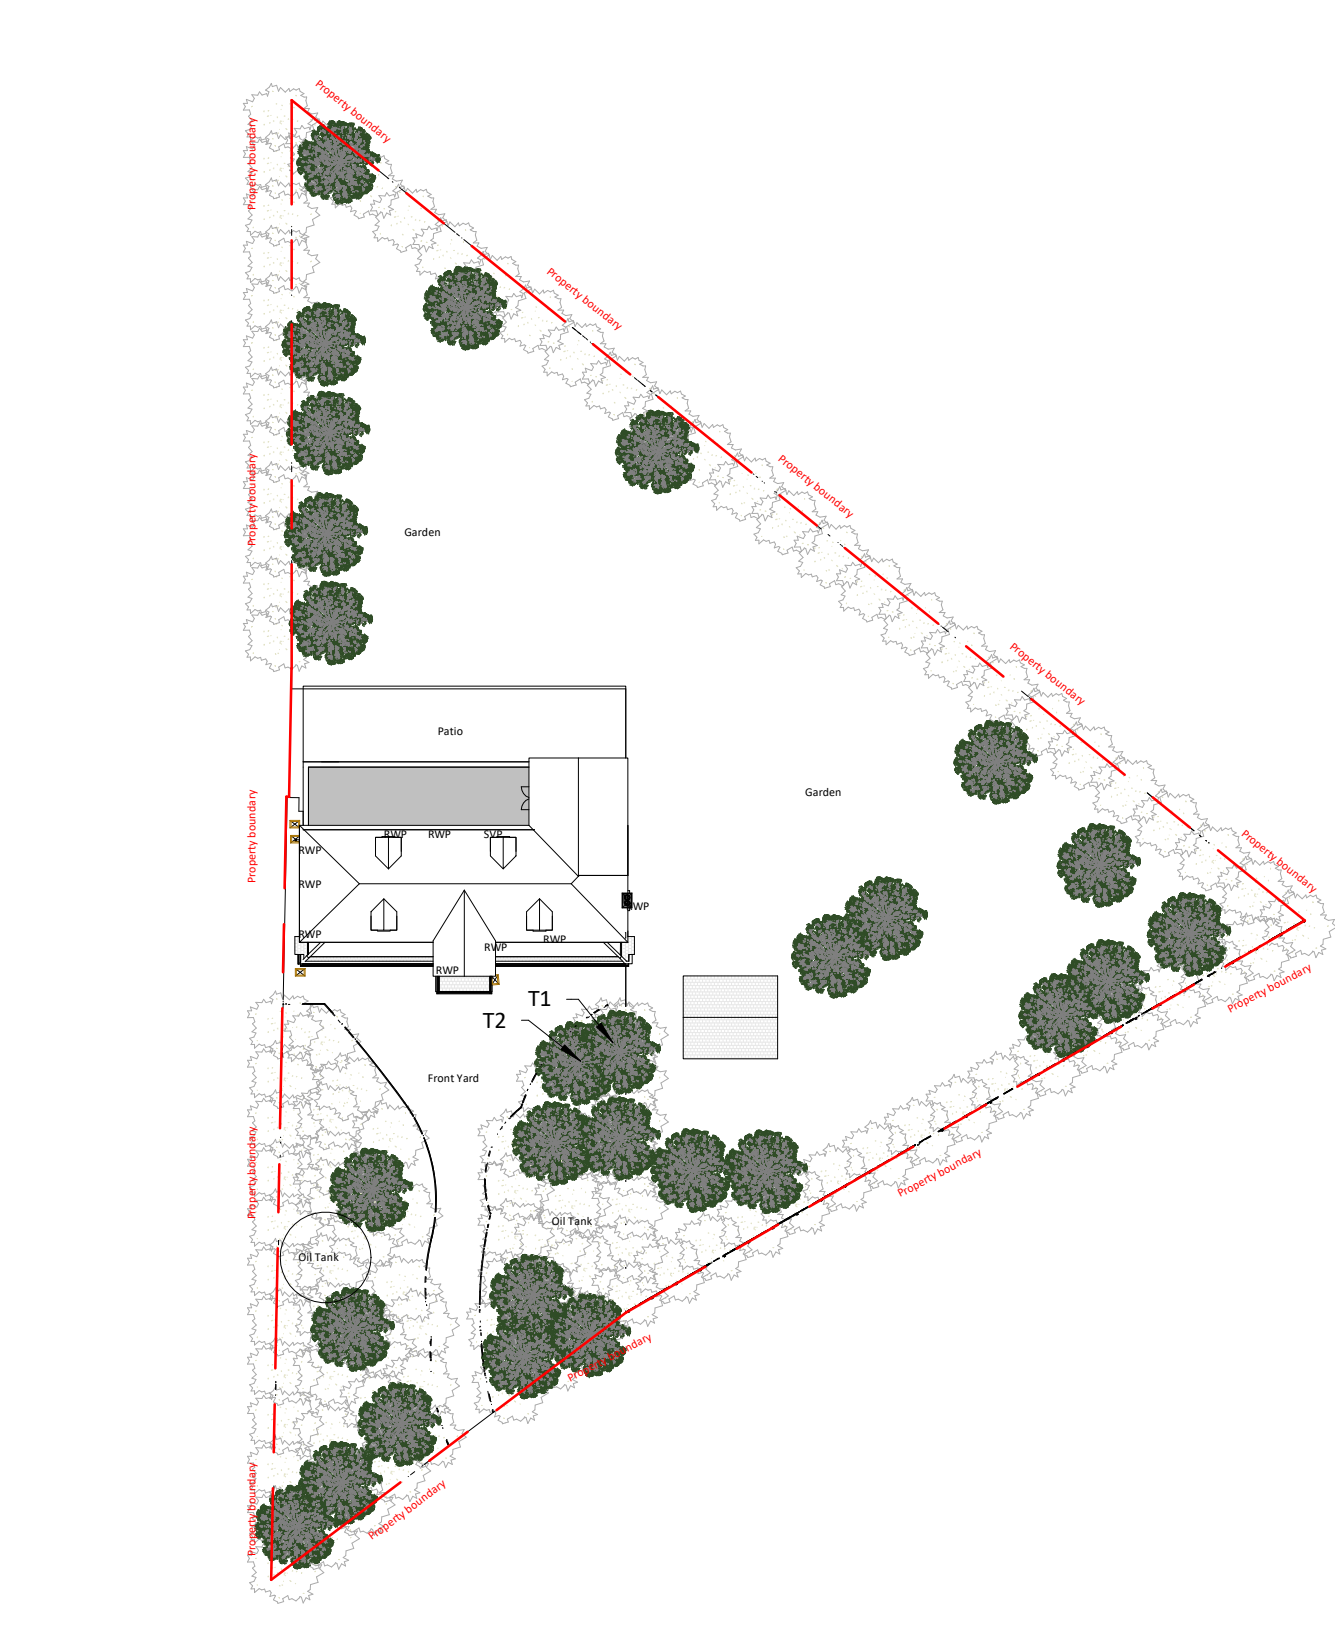
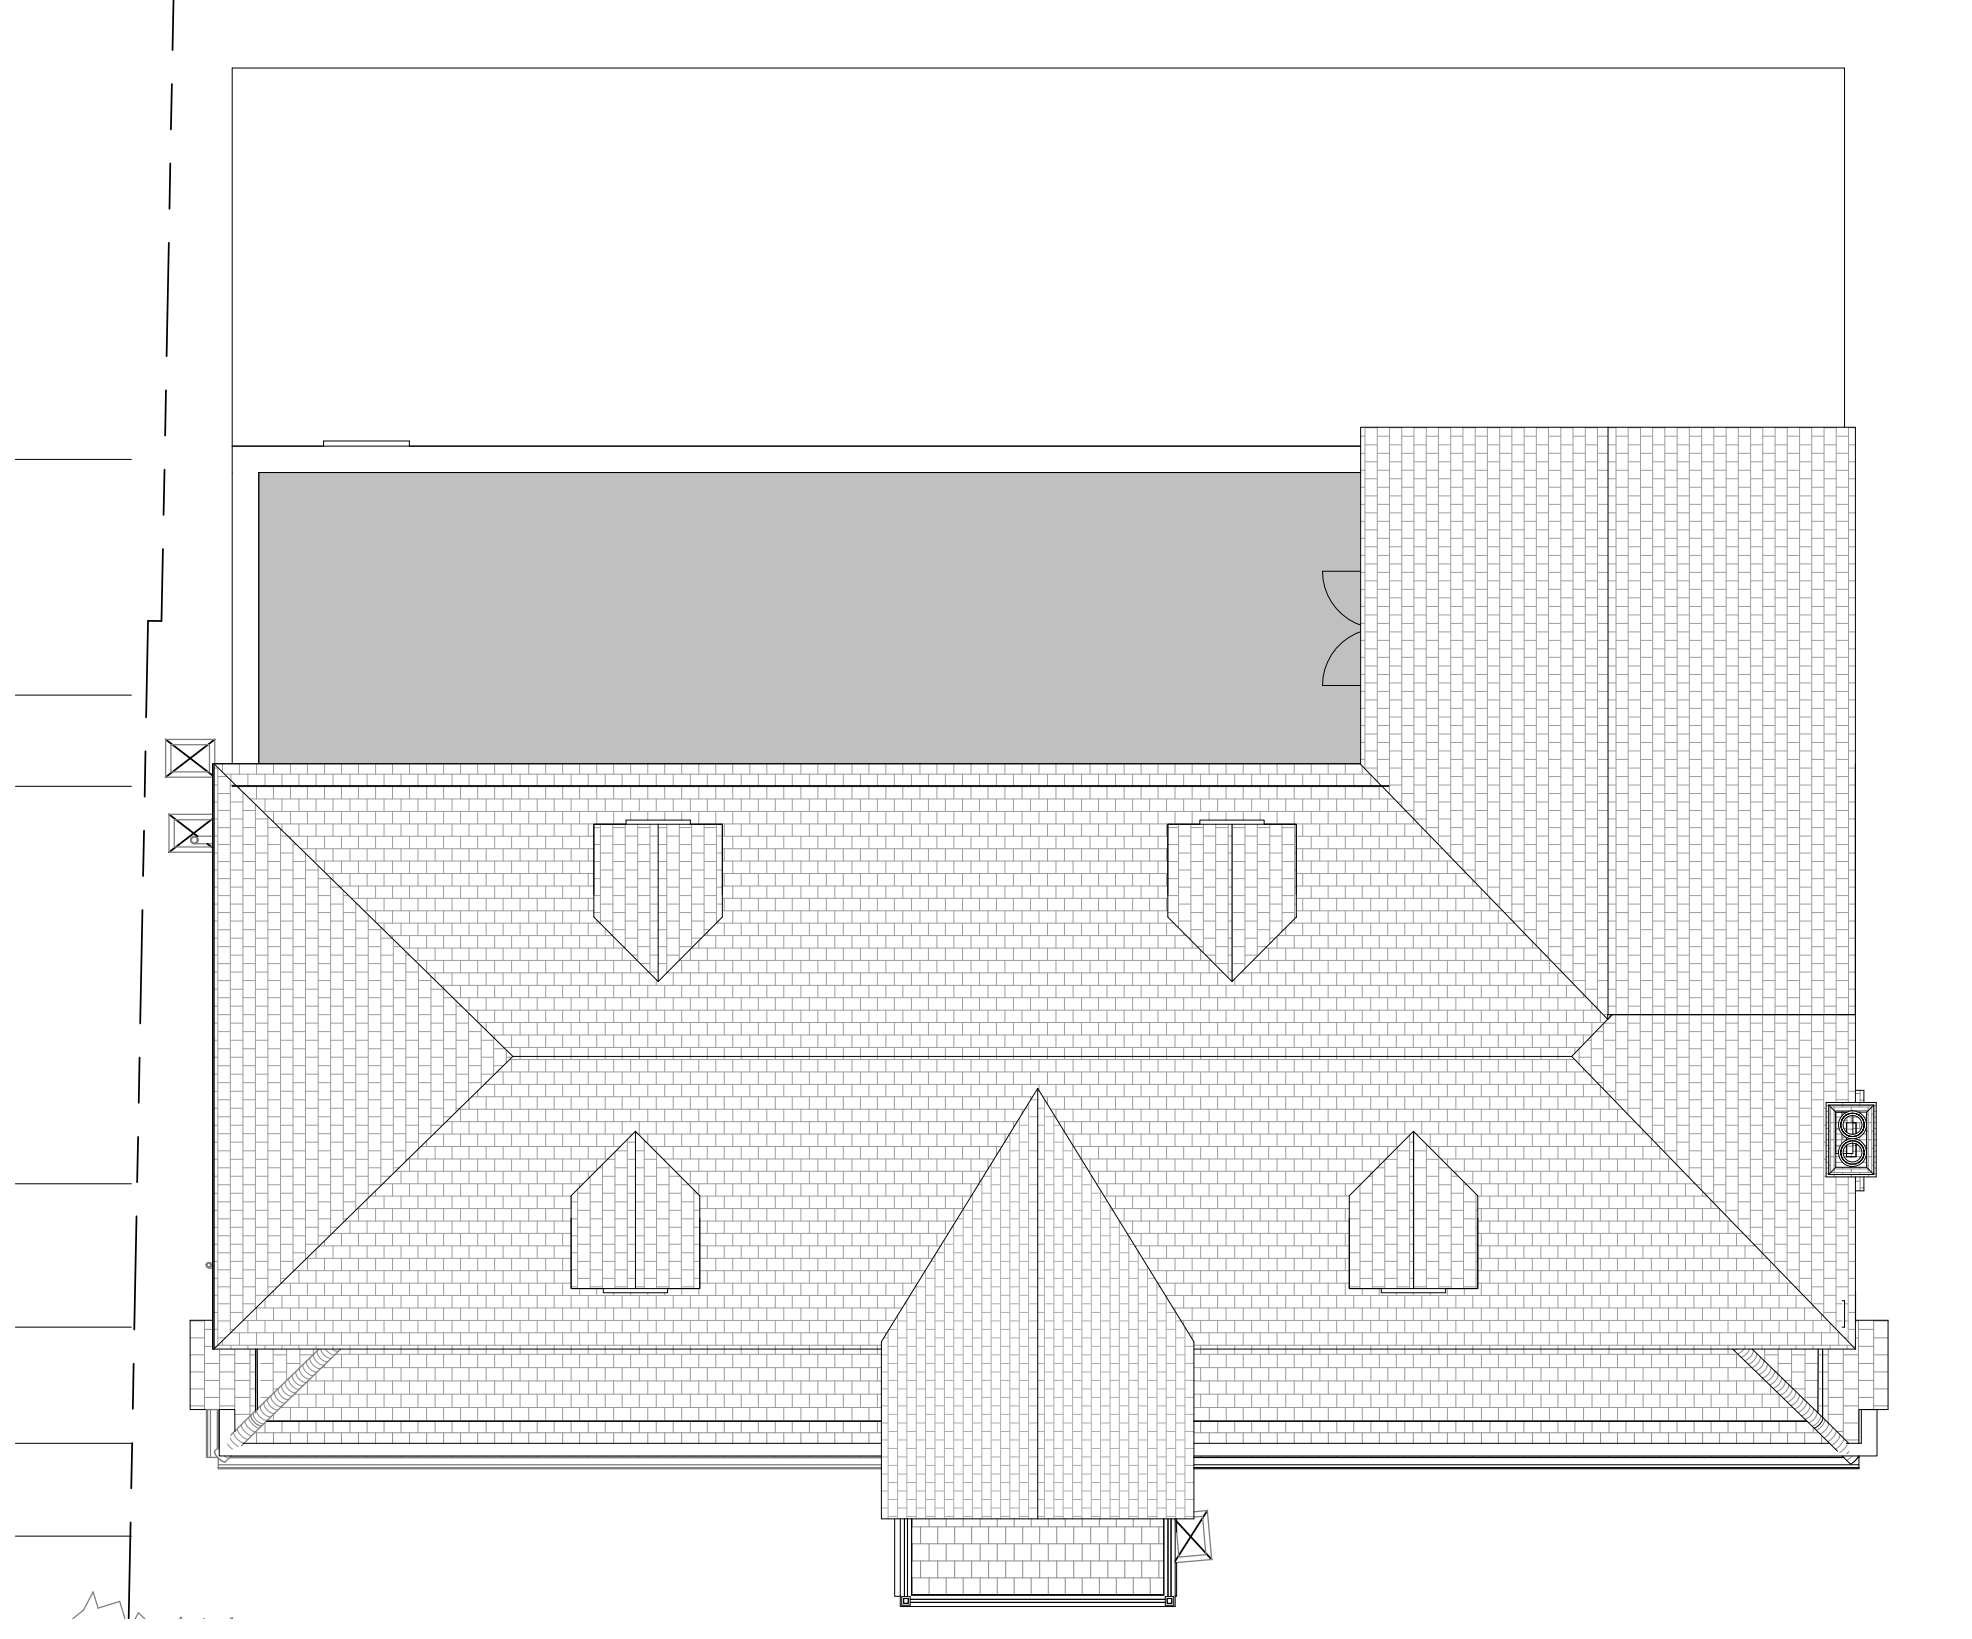
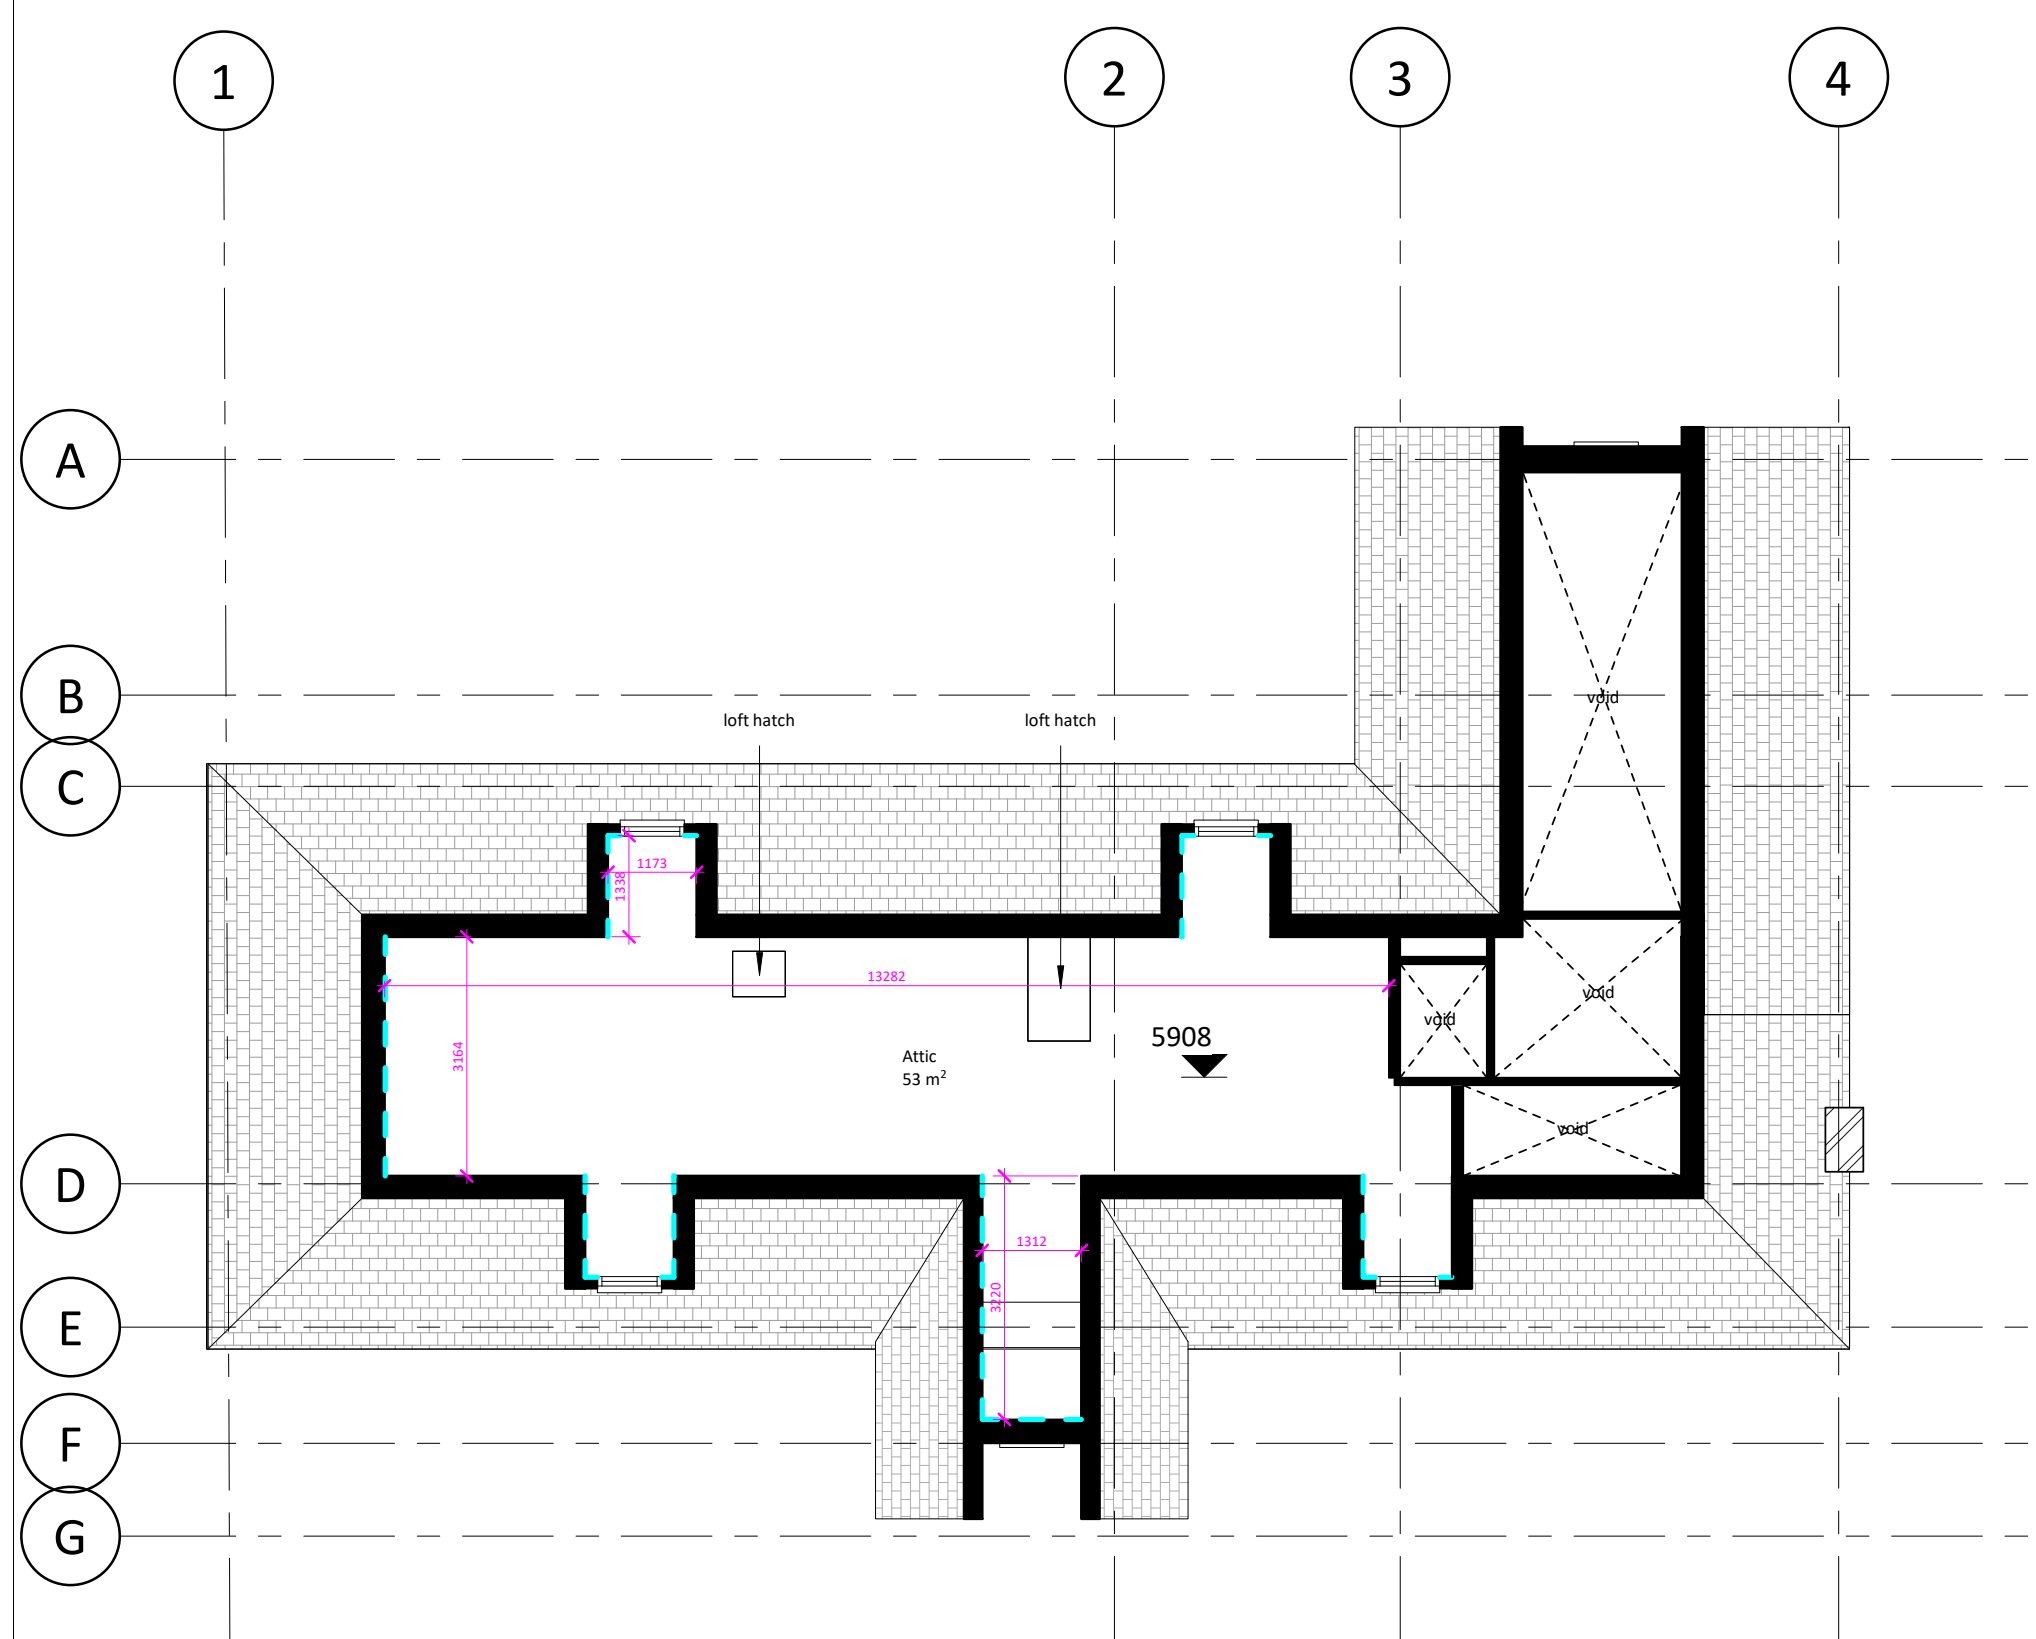
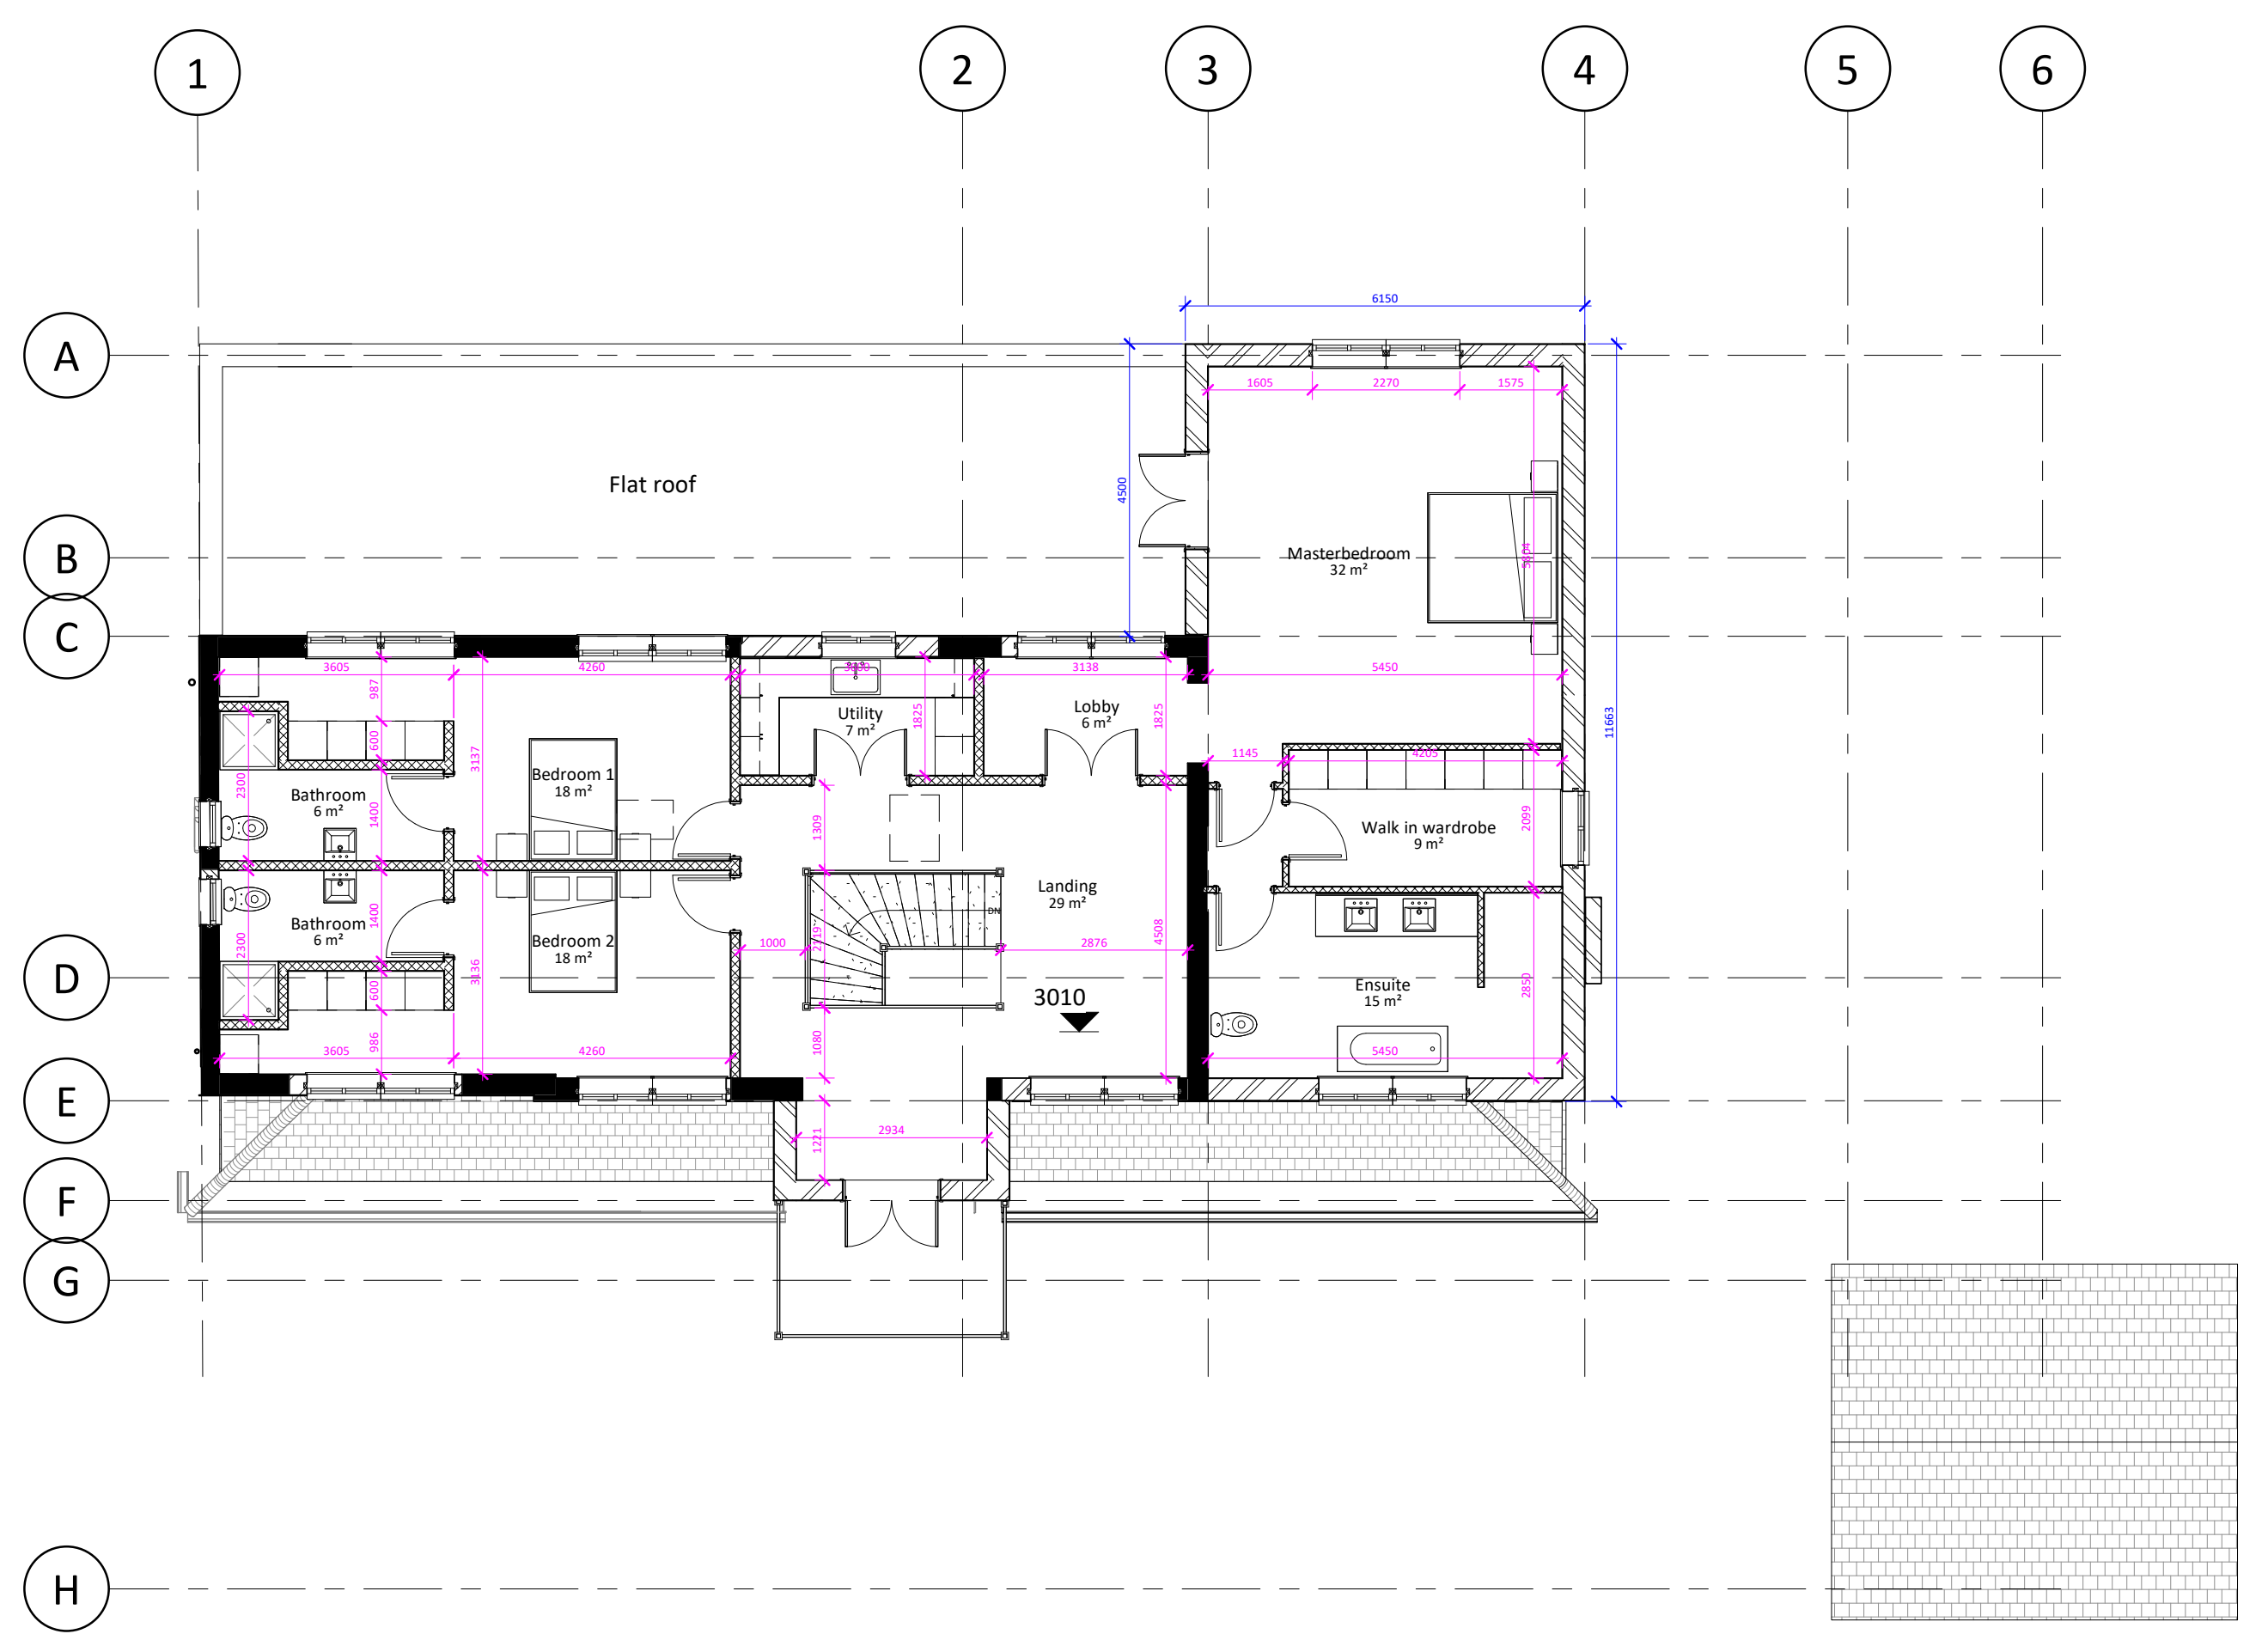


- DRAINAGE STORM NEW
- DRAINAGE STORM EXISTING
- DRAINAGE STORM EXISTING REMOVED
- DRAINAGE FOUL NEW
- DRAINAGE FOUL EXISTING
- DRAINAGE FOUL EXISTING REMOVED
- DRAINAGE COMBINED NEW
- DRAINAGE COMBINED EXISTING
- DRAINAGE COMBINED EXISTING REMOVED

EXTERNAL FINISHES SCHEDULE	
1	MarleyEternit Rivendale Fibre Cement Slate Roofing - color to match existing
2	MarleyEternit Clay Plain Roof Tile - color to match existing
3	MarleyEternit Wessex Concrete Tiles Low pitched roof solution - color to match existing
4	GRP Flat Roof
5	MarleyEternit DuoModern Concrete Tiles - color to match existing
6	Powdercoated White Aluminium Door system by Express Bifolds (Jon Wakley 01737 760744)
7	White aluminium Bifold/French doors slim profile Sunflex system by Express Bifolds (Jon Wakley 01737 760744)
8	White/Clear Velux Roof Lights (Triple Glazed recommended)
9	White UPVC Fascia/Black UPVC Guttering to match existing
10	Beige / light rendering - to match existing

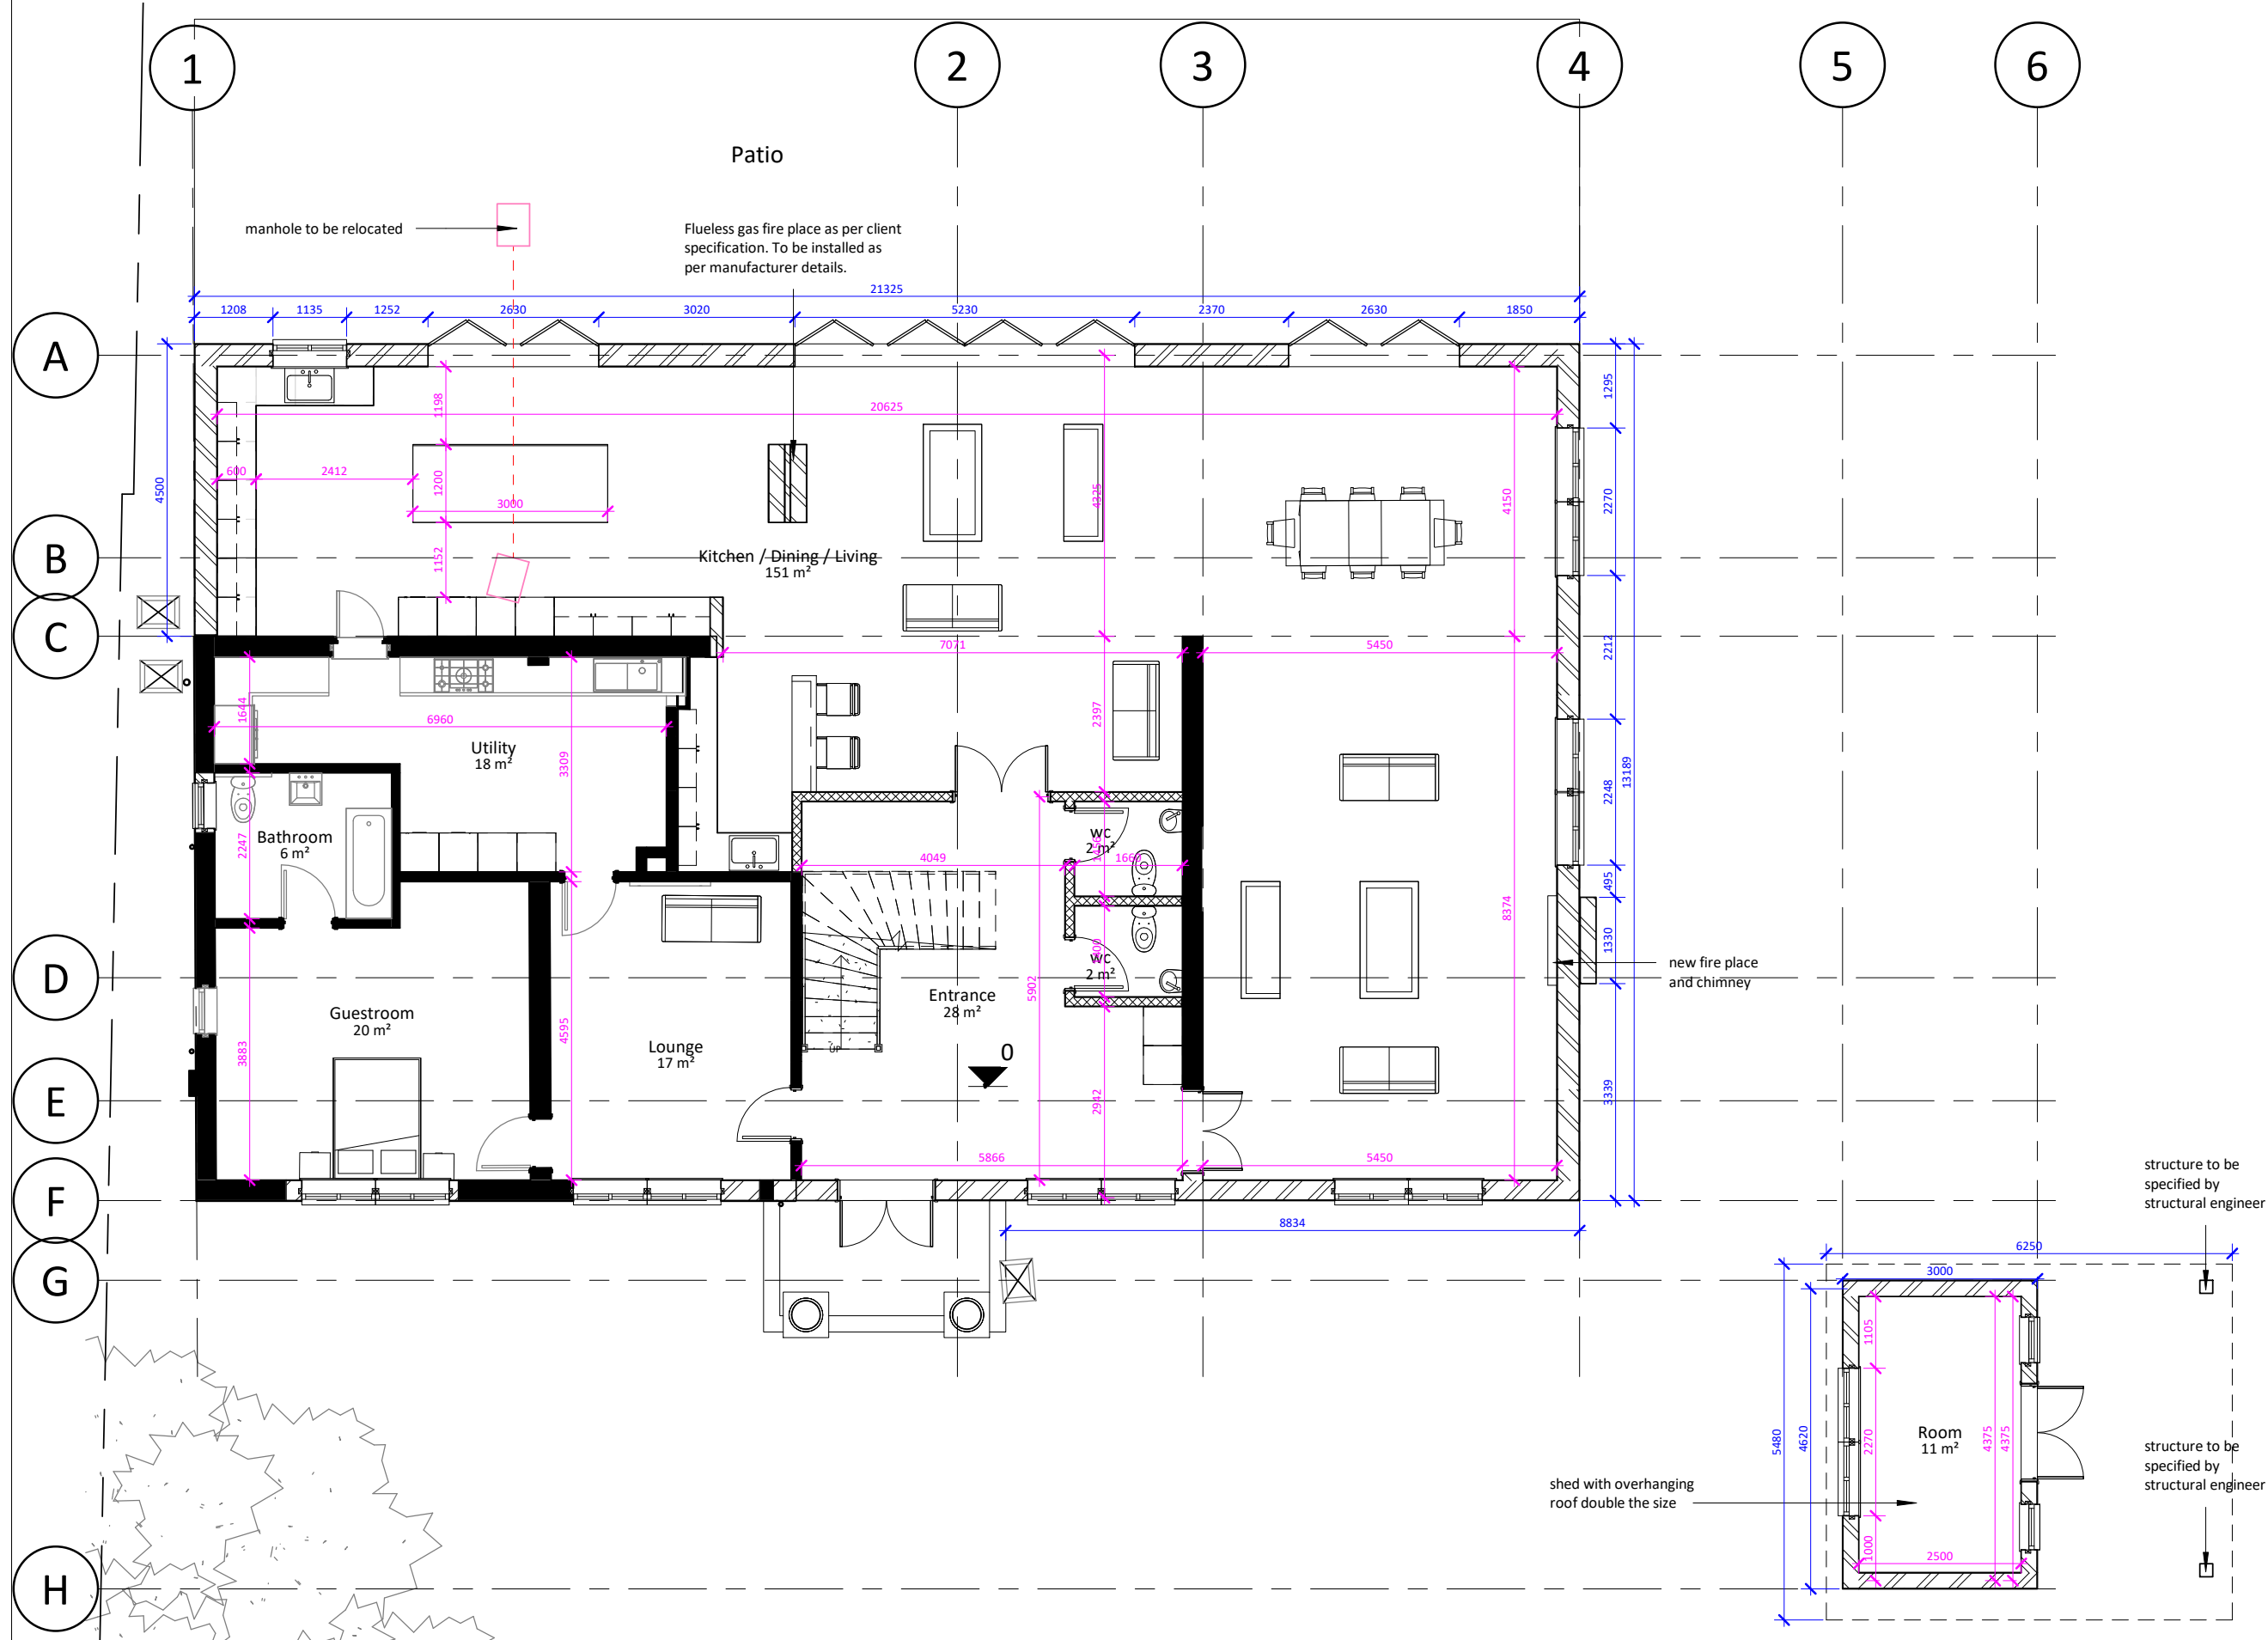

Amendments:

Rev	Date	Description
1	16/05/21	Revision 1

Project:
Lumbersland, Birchwood Road
Dartford
Kent
DA2 7HD

Title:
Planning Drawings
Proposed Plans

Bluelime Retail Ltd /
Bluelime Home Design LLP.
Design, Project
Management, Build

Thames Innovation Center,
Veridion Way, Veridion
Park, Erith, Kent DA18 4AL

blue lime
Tel: 01322 521026

Lumbersland, Birchwood Road

Drawn by:	Scale:	@ A1	Date:
KO	As indicated		16/05/21

Drawing number: BL/DRG/160521/0-4
Rev: 1

Do not scale from this drawing. Dimensions to be checked on site.