







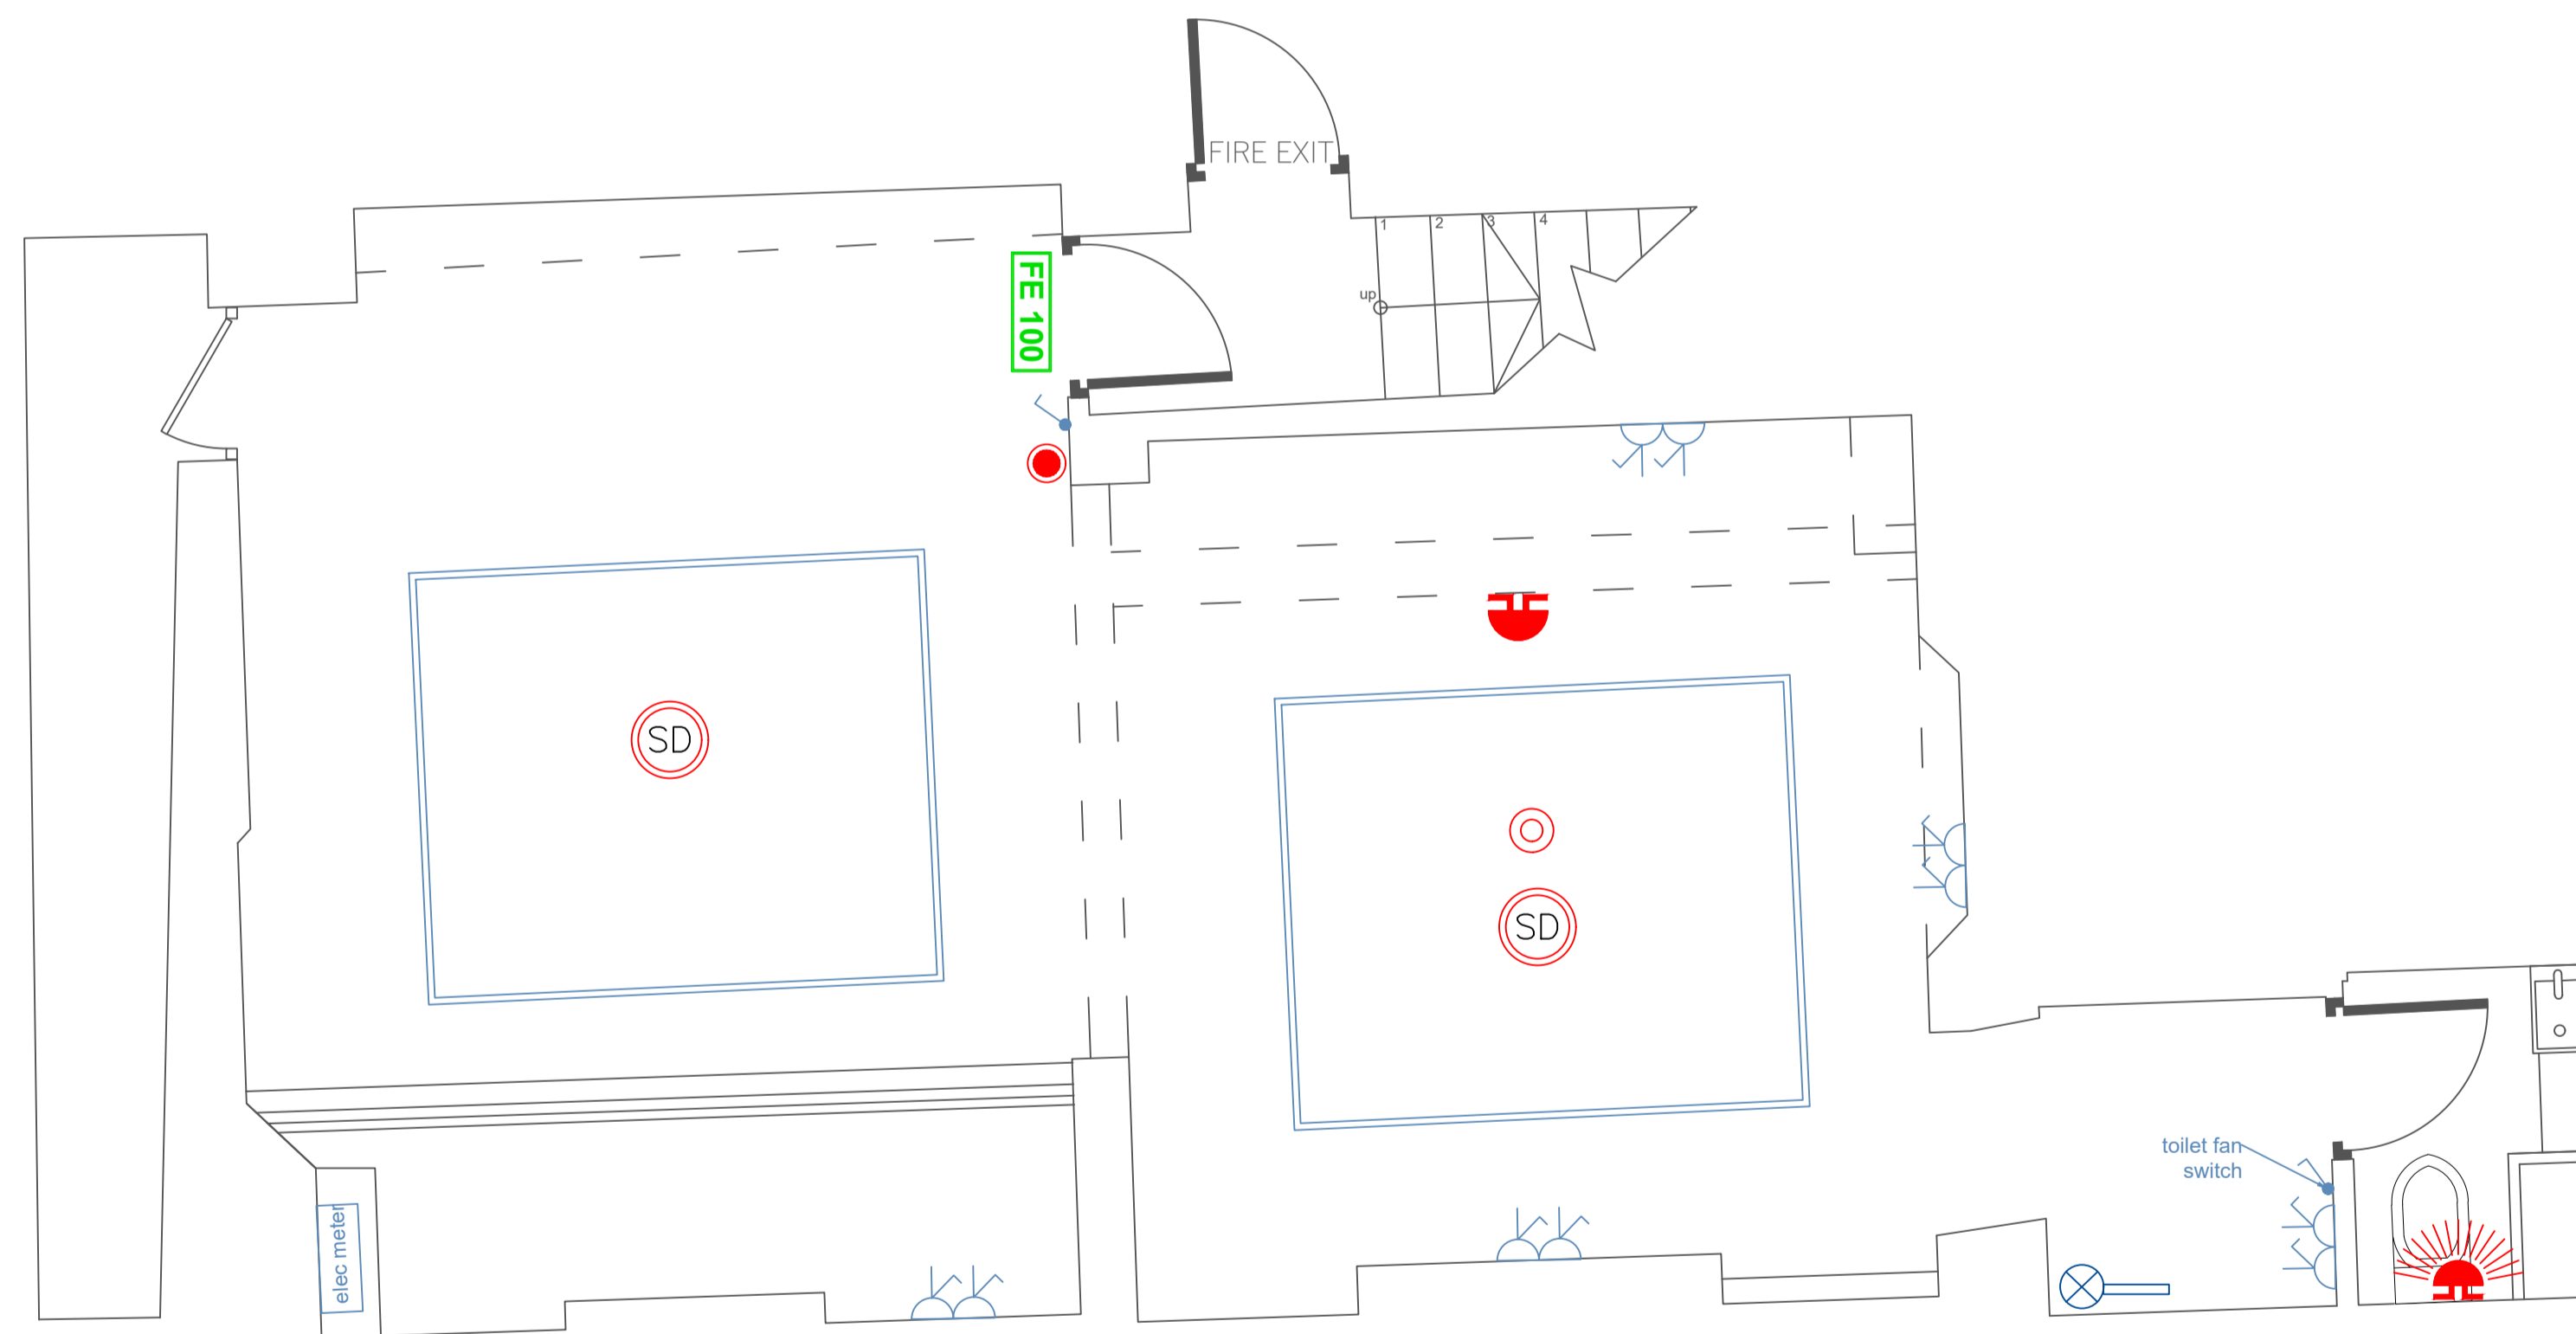

GROUND FLOOR



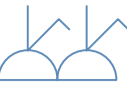BASEMENT



BASEMENT SECTION

- KEY:
-  EXISTING DOUBLE SWITCHED SOCKET
 -  EXISTING TRACK WITH SPOTLIGHTS
 -  EXISTING 2 GANG SWITCH
 -  EXISTING FIRE ALARM SOUNDER
 -  EXISTING CEILING MOUNTED SMOKE DETECTOR (BS 5839)
 -  EXISTING MOVEMENT DETECTOR
 -  EXISTING BREAK GLASS FIRE ALARM CALL POINT
 -  EXISTING ILLUMINATED FIRE EXIT SIGN (BS 5266)

Client:	WAR PAINT FOR MEN
Drawing Title:	EXISTING LAYOUT
Drawing No:	V21-68-00
Site Address:	29 CARNABY STREET LONDON W1F 7DH
Project No:	V-21-68
Drawn By:	NM
Date:	05.04.21
Scale:	1:30@ A1
Revision No:	~



VYNE INTERIORS LTD
1 LANGLEY FARM COTTAGES,
NEWBURY, BERKSHIRE, RG20 8SD
Tel: 01635 247643

www.vyneinteriors.com