




Front (East) Elevation



Side (South) Elevation







Rear (West) Elevation

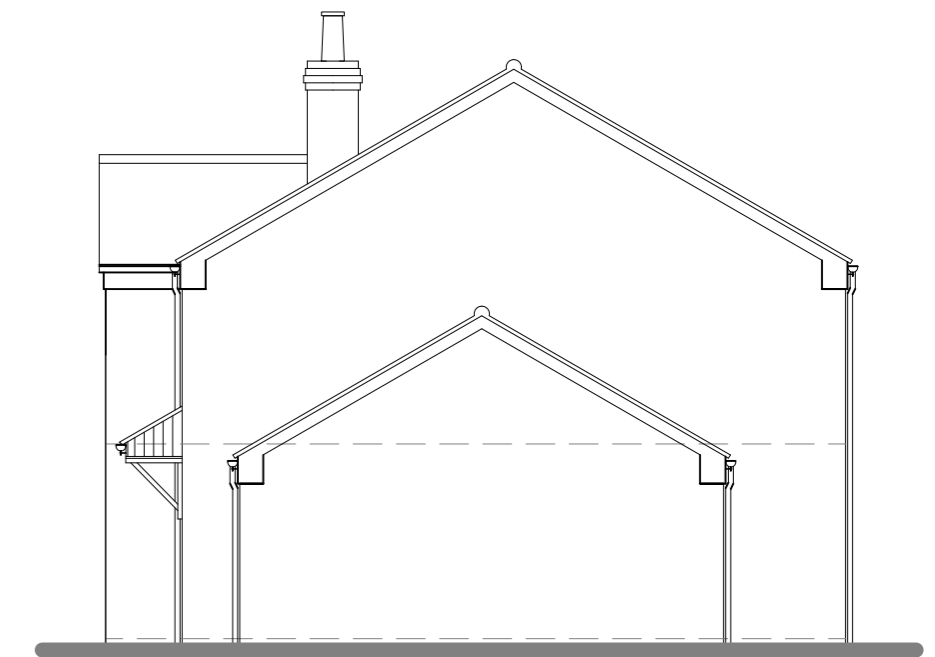

Side (North) Elevation

- Materials :**
- Facing Masonary : Forterra Southdown Multi Facing Brickwork
 - Roof Tiles : Sandtoft Concrete Double Pantiles In Rustic
 - Gutters : Roundline On Rise And Fall Brackets
 - Windows & Door : White uPvc
 - Garage Door : Roller Steel Plastisol

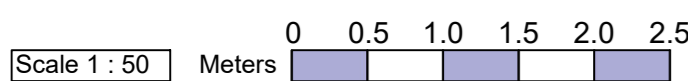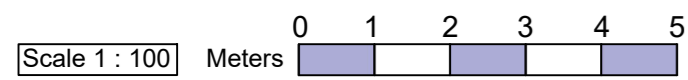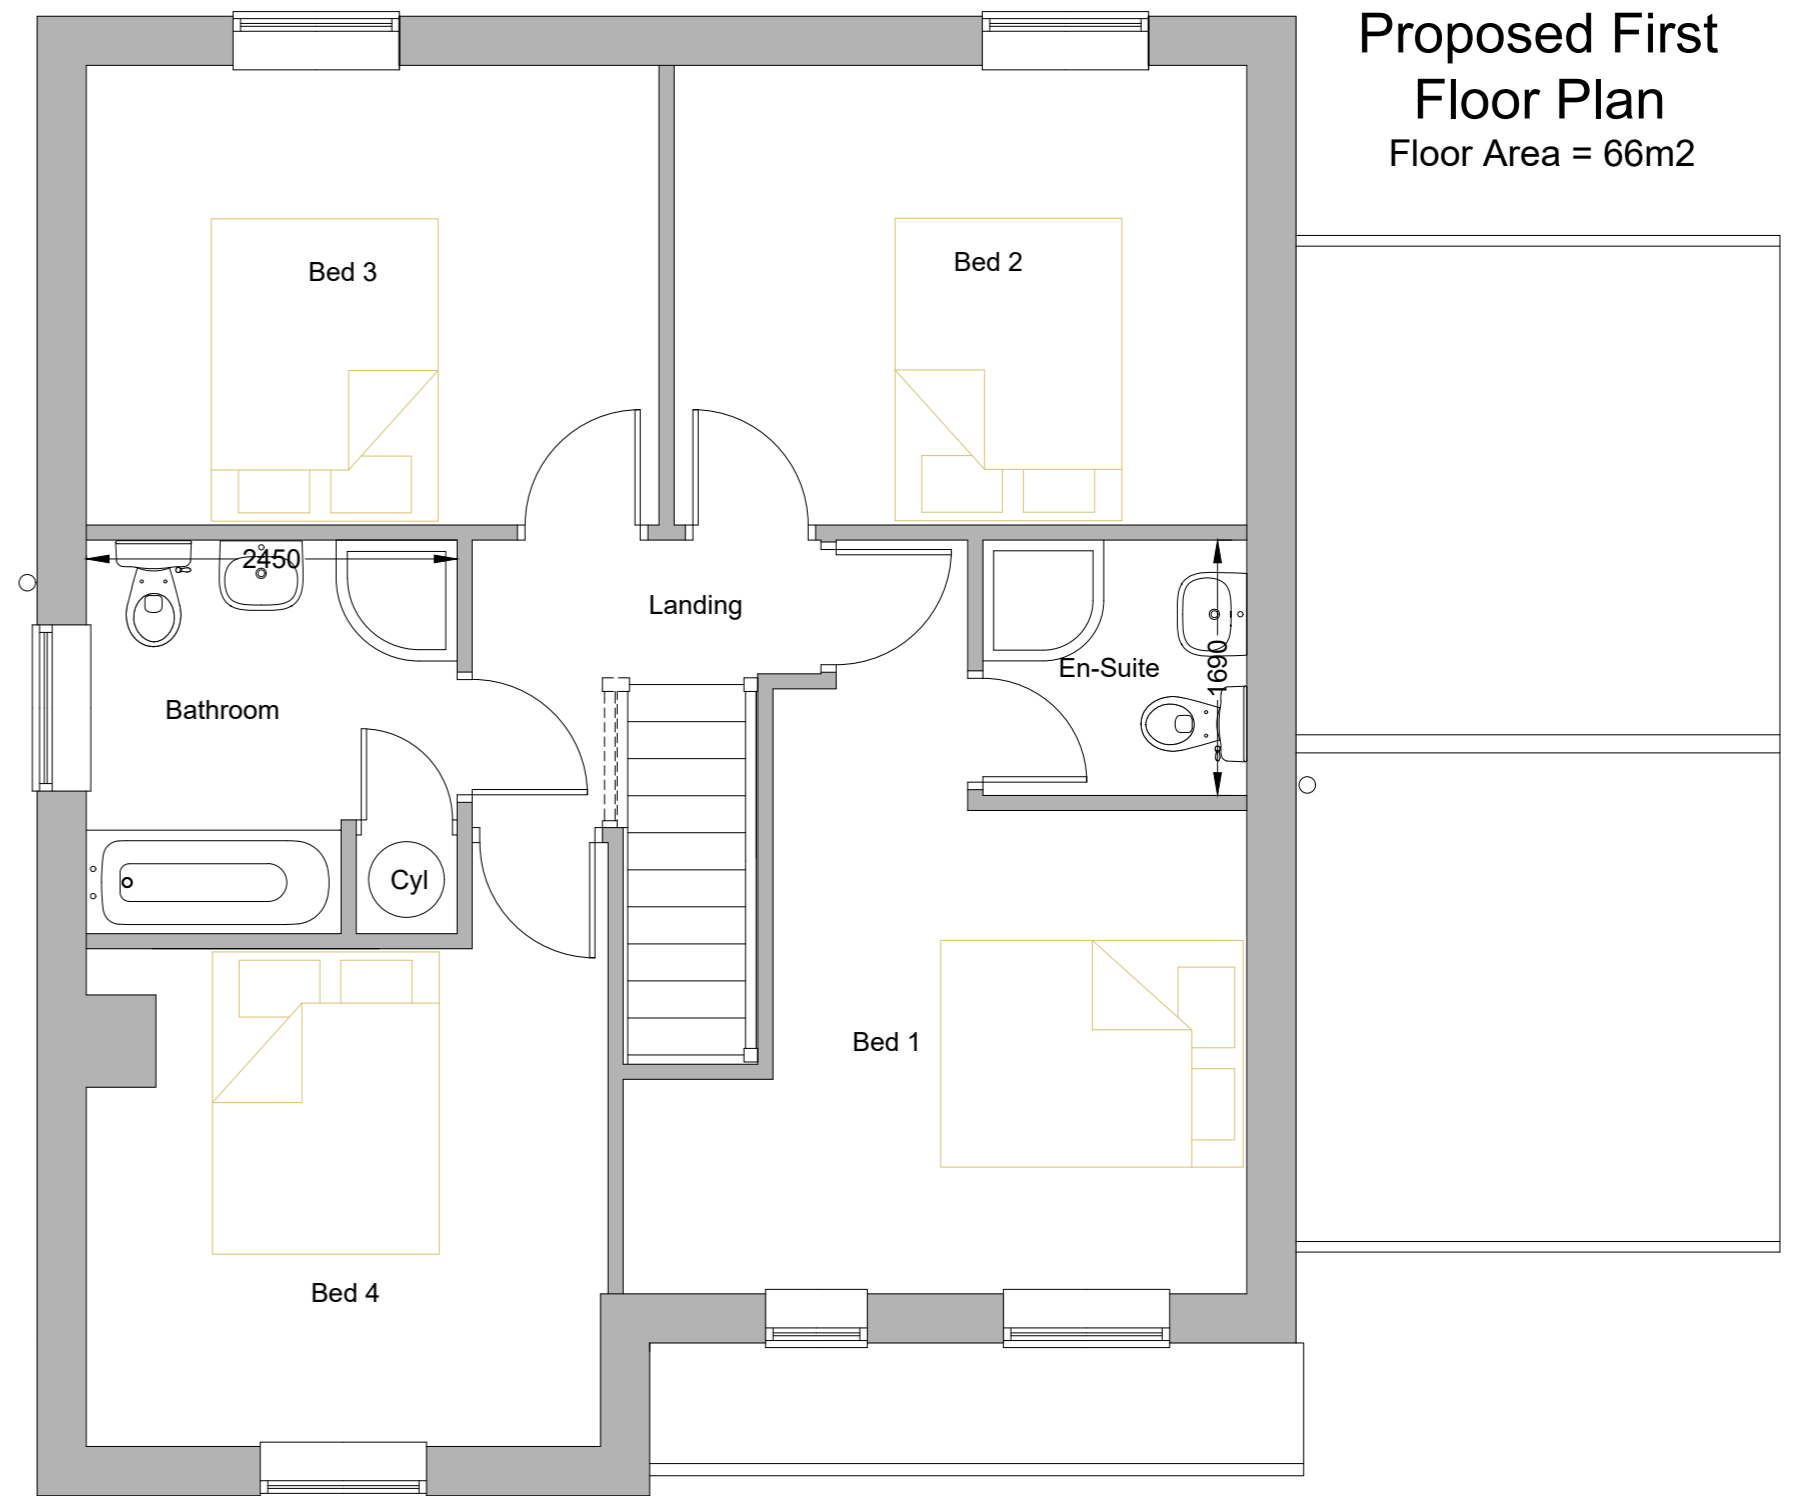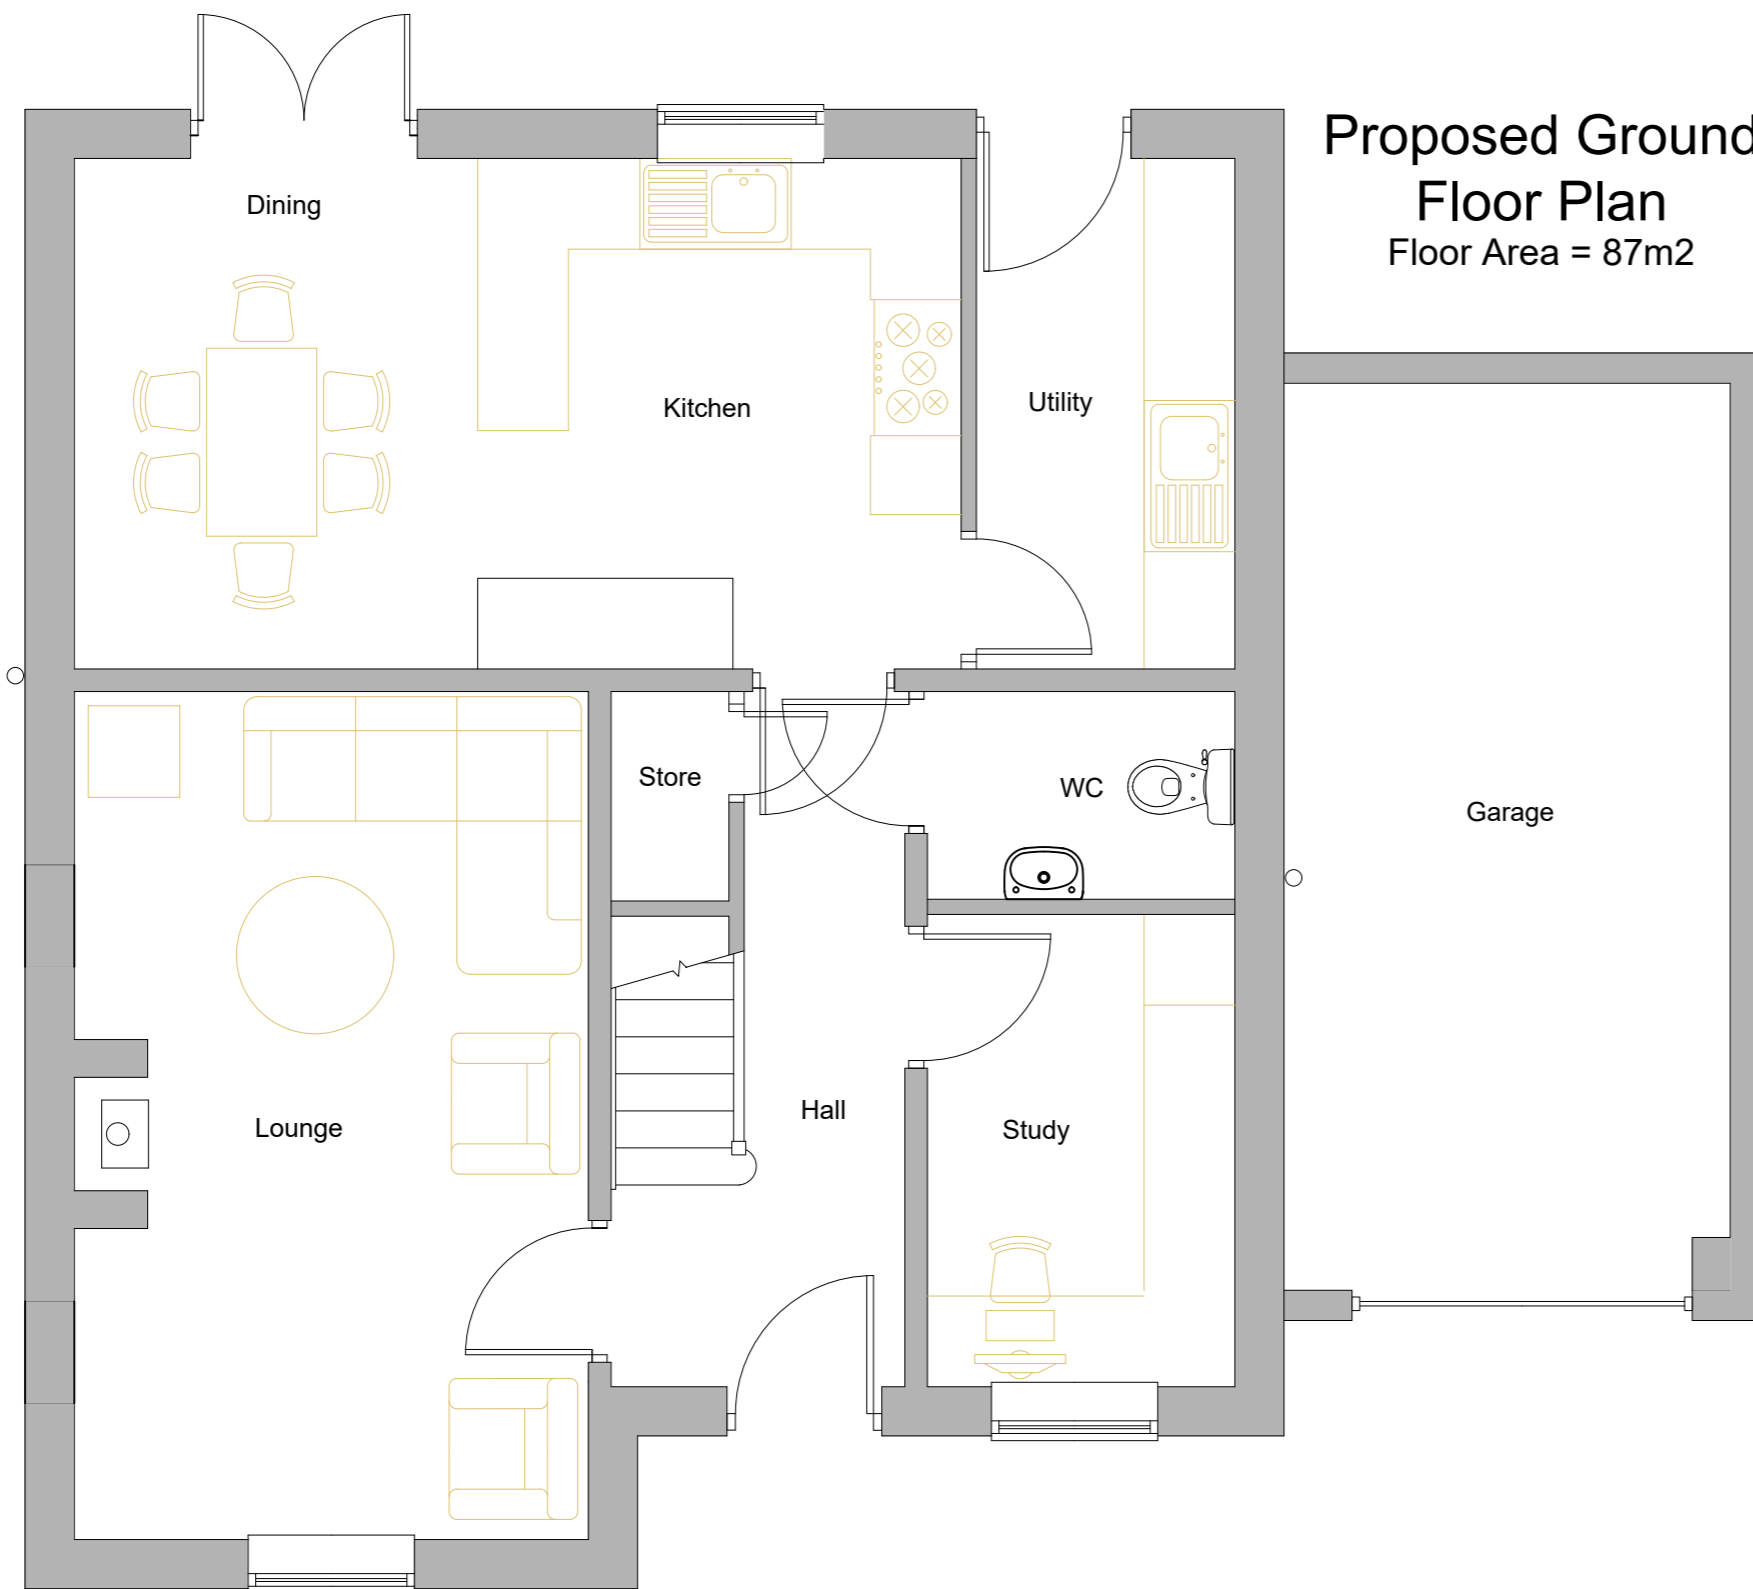

Do not scale without prior approval, use written dimensions where provided. Large scale drawings take preference over small scale drawings unless advised otherwise. This drawing is to be read in conjunction with all related drawings, schedules, and specifications.

All component and assembly dimensions are to be checked on site prior to the beginning the production of any shop drawing or off-site fabrication. Any discrepancies with drawn information are to be reported to the Main Contractor.

© This drawing is the copyright Planmaster Architectural Services

Rev	Date	Description
A	02/03/21	First Issue

**GLEN COURT
MAIN STREET
HEMINGBROUGH
SELBY YO8 6QU**

Tel : 01757 830567
Mob : 07906 592867
email : planmaster@btconnect.co.uk

Project 3 Nr Detached Dwellings		Scale 1:50 / 1:100	Date 02.03.21
Wellaville Willow Road Pollington Goole DN14 0DQ		Drawn by FRF	Checked by ---
Drawing Title Plot 1 - Dwelling Details		Job No. PAS 306 / 004	Rev. A
Status Planning Application		Paper A2	