




Existing Block Plan
SCALE 1:200



Proposed Block Plan
SCALE 1:200

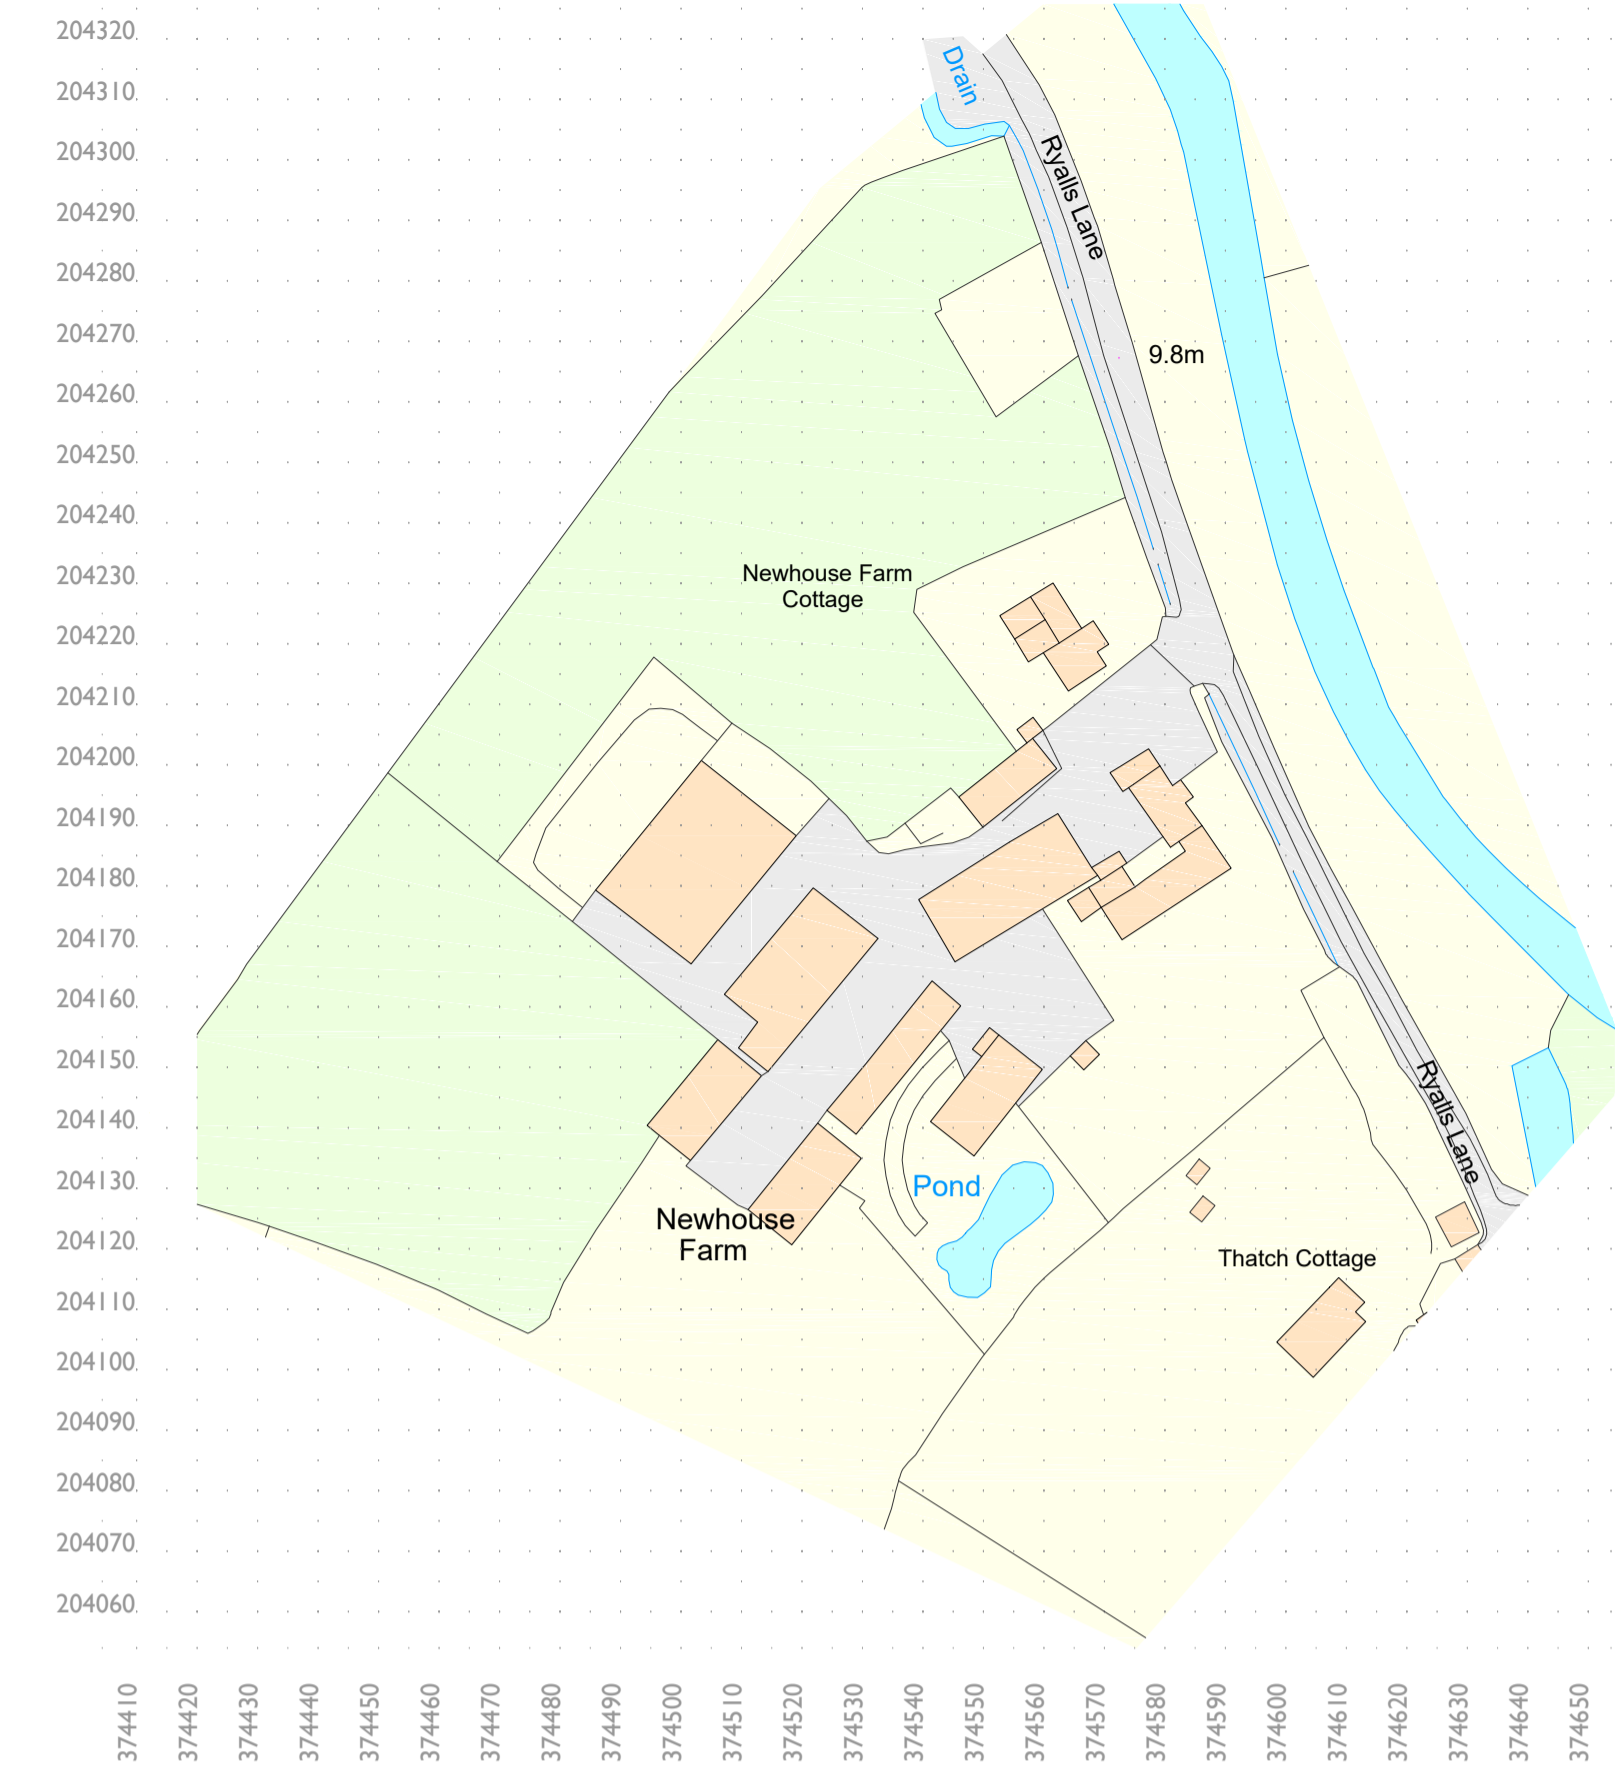

Ordnance Survey, (c) Crown Copyright 2021. All rights reserved. Licence number 100022432

Site Location Plan
SCALE 1:1250

Drawing status:
PERMITTED DEVELOPMENT

NOTES:
This drawing is copyright of David James and Partners Ltd and must not be reproduced in whole or in part without written permission.
The contractor is to check and verify all building and site dimensions, levels, services and sewer invert levels at connection points before work commences. Use only figured dimensions and any discrepancies to be reported immediately to author.
This drawing is to be read with and checked against any structural or other specialist drawings.
The contractor is to comply in all respects with current Building Regulations and relevant British Standards / codes of practice whether specifically stated on this drawing or not.
Use of this drawing does not absolve the client from their responsibility under Health and Safety: Construction (Design and management) regulations 2015.

Revisions.

Ref.	Date.	Revision.

Scale: 1:200, 1:1250 @ A1

Date: 07.04.21

Drawing by: CN

Client: Mr J Cullimore
Newhouse Farm Cottage,
Ryalls Lane,
Cambridge,
GL2 7AT

Project Title: Access Track Widening
Permitted Development Application
Eastings (x): 374585
Northings (y): 204220

Drawing Title: Combined Site Location,
Existing and Proposed Block
Plans

Drawing No: 71056/1/001 REV-

DAVID JAMES & PARTNERS DESIGN

RURAL | COMMERCIAL | RESIDENTIAL

Well House, The Chipping, Wotton-under-Edge
Gloucestershire, GL12 7AD

T. 01453 843720 | W. djandp.co.uk | E. Design@djandp.co.uk

TRACK WIDENING, NEWHOUSE FARM SITE LOCATION, EXISTING AND PROPOSED BLOCK PLANS

