

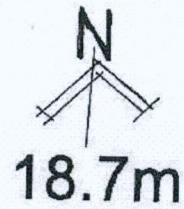


Block Plan.

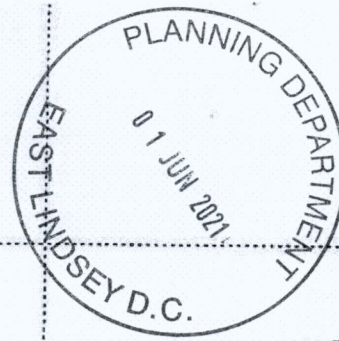

20.3m

The copy has been made by or with the authority of East Lindsey District Council pursuant to section 47 of the Copyright, Design and Patents Act 1983 ('the Act'). Unless the Act provides a relevant exception to copyright, the copy must not be copied without the prior permission of the copyright owner.

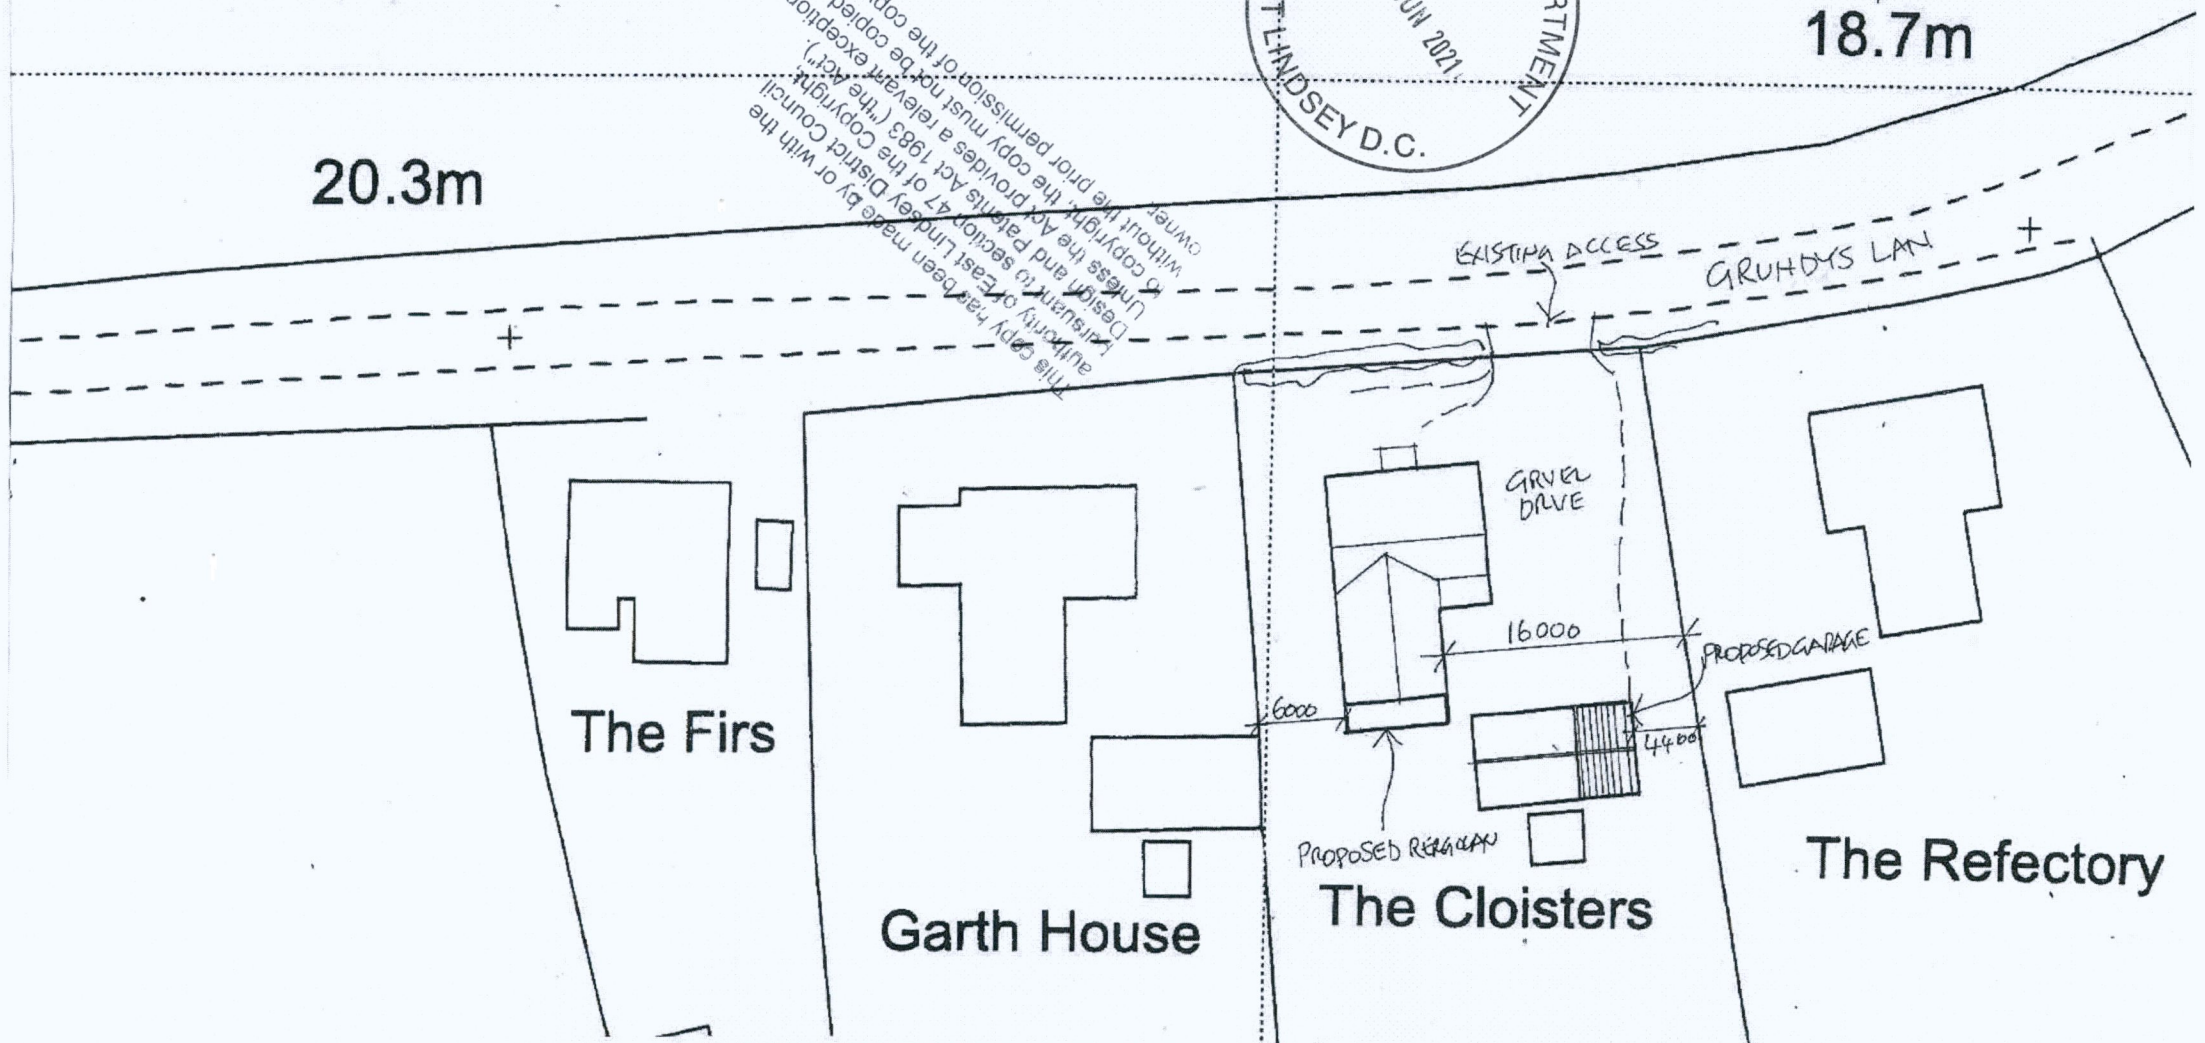

owner
MR.+ MRS. R. BAILEY

drawing title
BLOCK PLAN.

scale
1:500.

drawing no.
RB/0405/2021. A

KING DESIGN LINCOLN LTD.
PARK LANE HEIGHINGTON LINCOLN.LN41RF

EXTENSION TO REAR OF KITCHEN-LIVING ROOM + GARAGE EXTENSION
location
THE CLOISTERS, GRUNDYS LANE MINTING, HORNCastle, Lincs.