

### SCALE BAR.

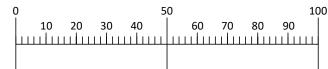

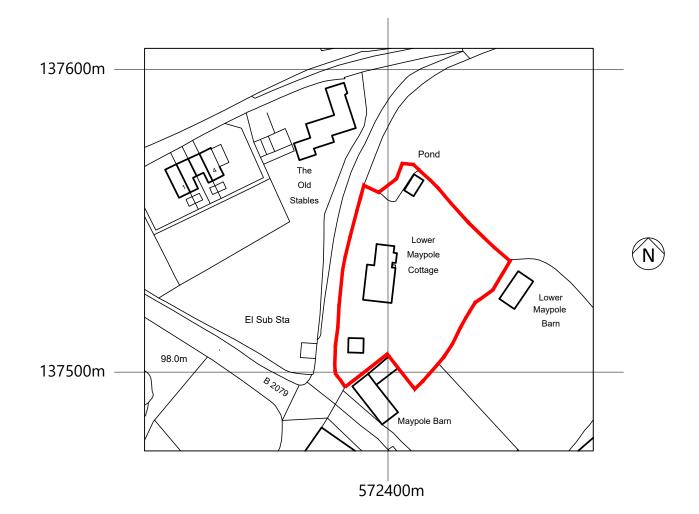

### GENERAL

-These drawings remain the copyright of Robert Shreeve Associates Ltd and shall not be copied in any format without their specific approval in writing.

The issue of the drawing in digital format (CD, memory drive or via e-mail) entitles the named recipient only to utilise the elements of the drawing that are visible in paper space at the time of issue for the purposes of the named project only.

- -Robert Shreeve Associates Ltd accept no responsibility for the accuracy or currency of data on digitally issued drawings that, at the time of issue, is not visible in paper space viewports or is located on layers that are switched off.
- -The contractor is not to scale the drawing figured dimensions only to be used. All dimensions, tolerances and information to be checked on site prior to commencement of works by Contractor.
- -Robert Shreeve Associates Ltd are to be notified immediately upon discovery of any errors, omissions or discrepancies on these drawings.
- -All dimensions indicated are structural unless specifically identified to the contrary.

project title

## Lower Maypole Cottage Maypole Lane Goudhurst

drawing title

# site location plan

scale 1:500 at A3 drawn **AJK**  auth. by

date may 2021



## Robert Shreeve Associates Ltd

Architect & design consultants

1 Stable Offices Furnace Farm Furnace Lane
Lamberhurst Tunbridge Wells Kent TN3 8LE
info@robertshreeveassociates.co.uk
robertshreeveassociates.co.uk
01892 891111



drawing number

20.52.SP02