



Studio Flat Internal Cutaway View



External Proposed Front Overview

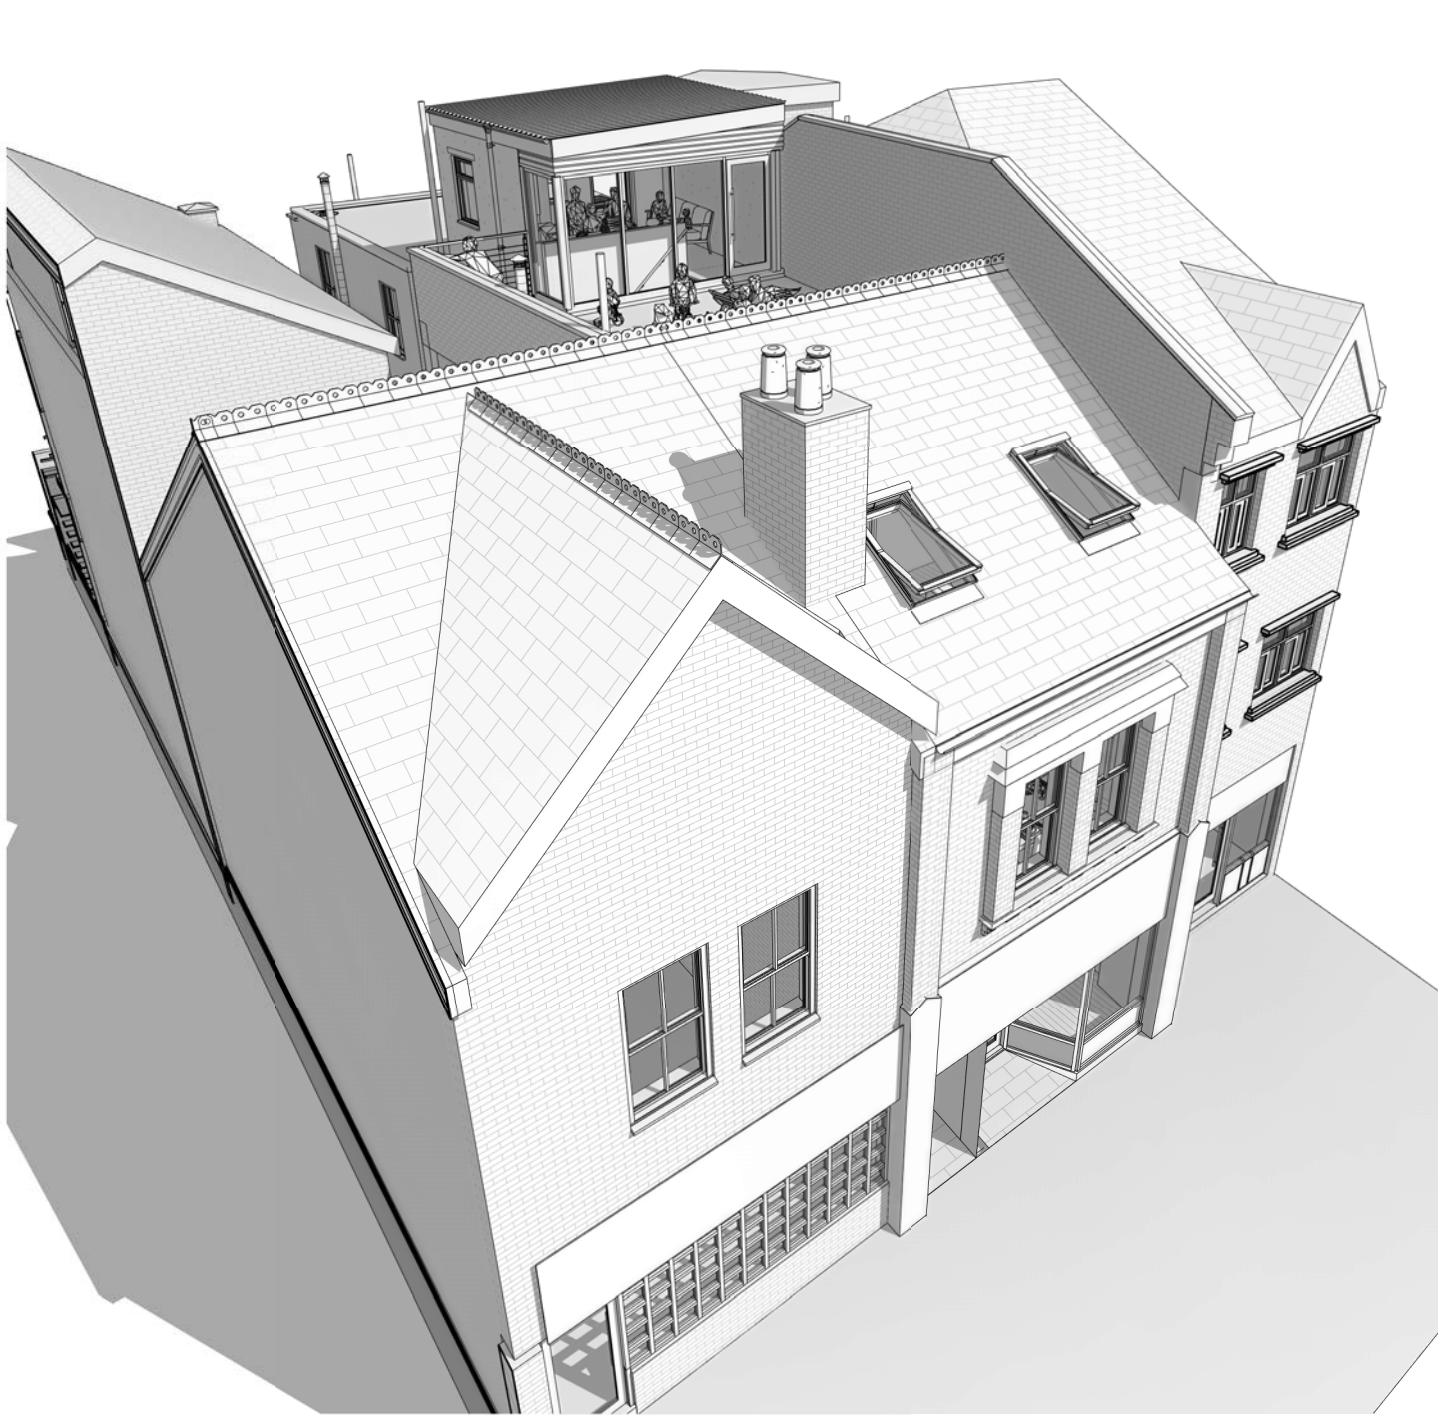


External Proposed Rear Overview

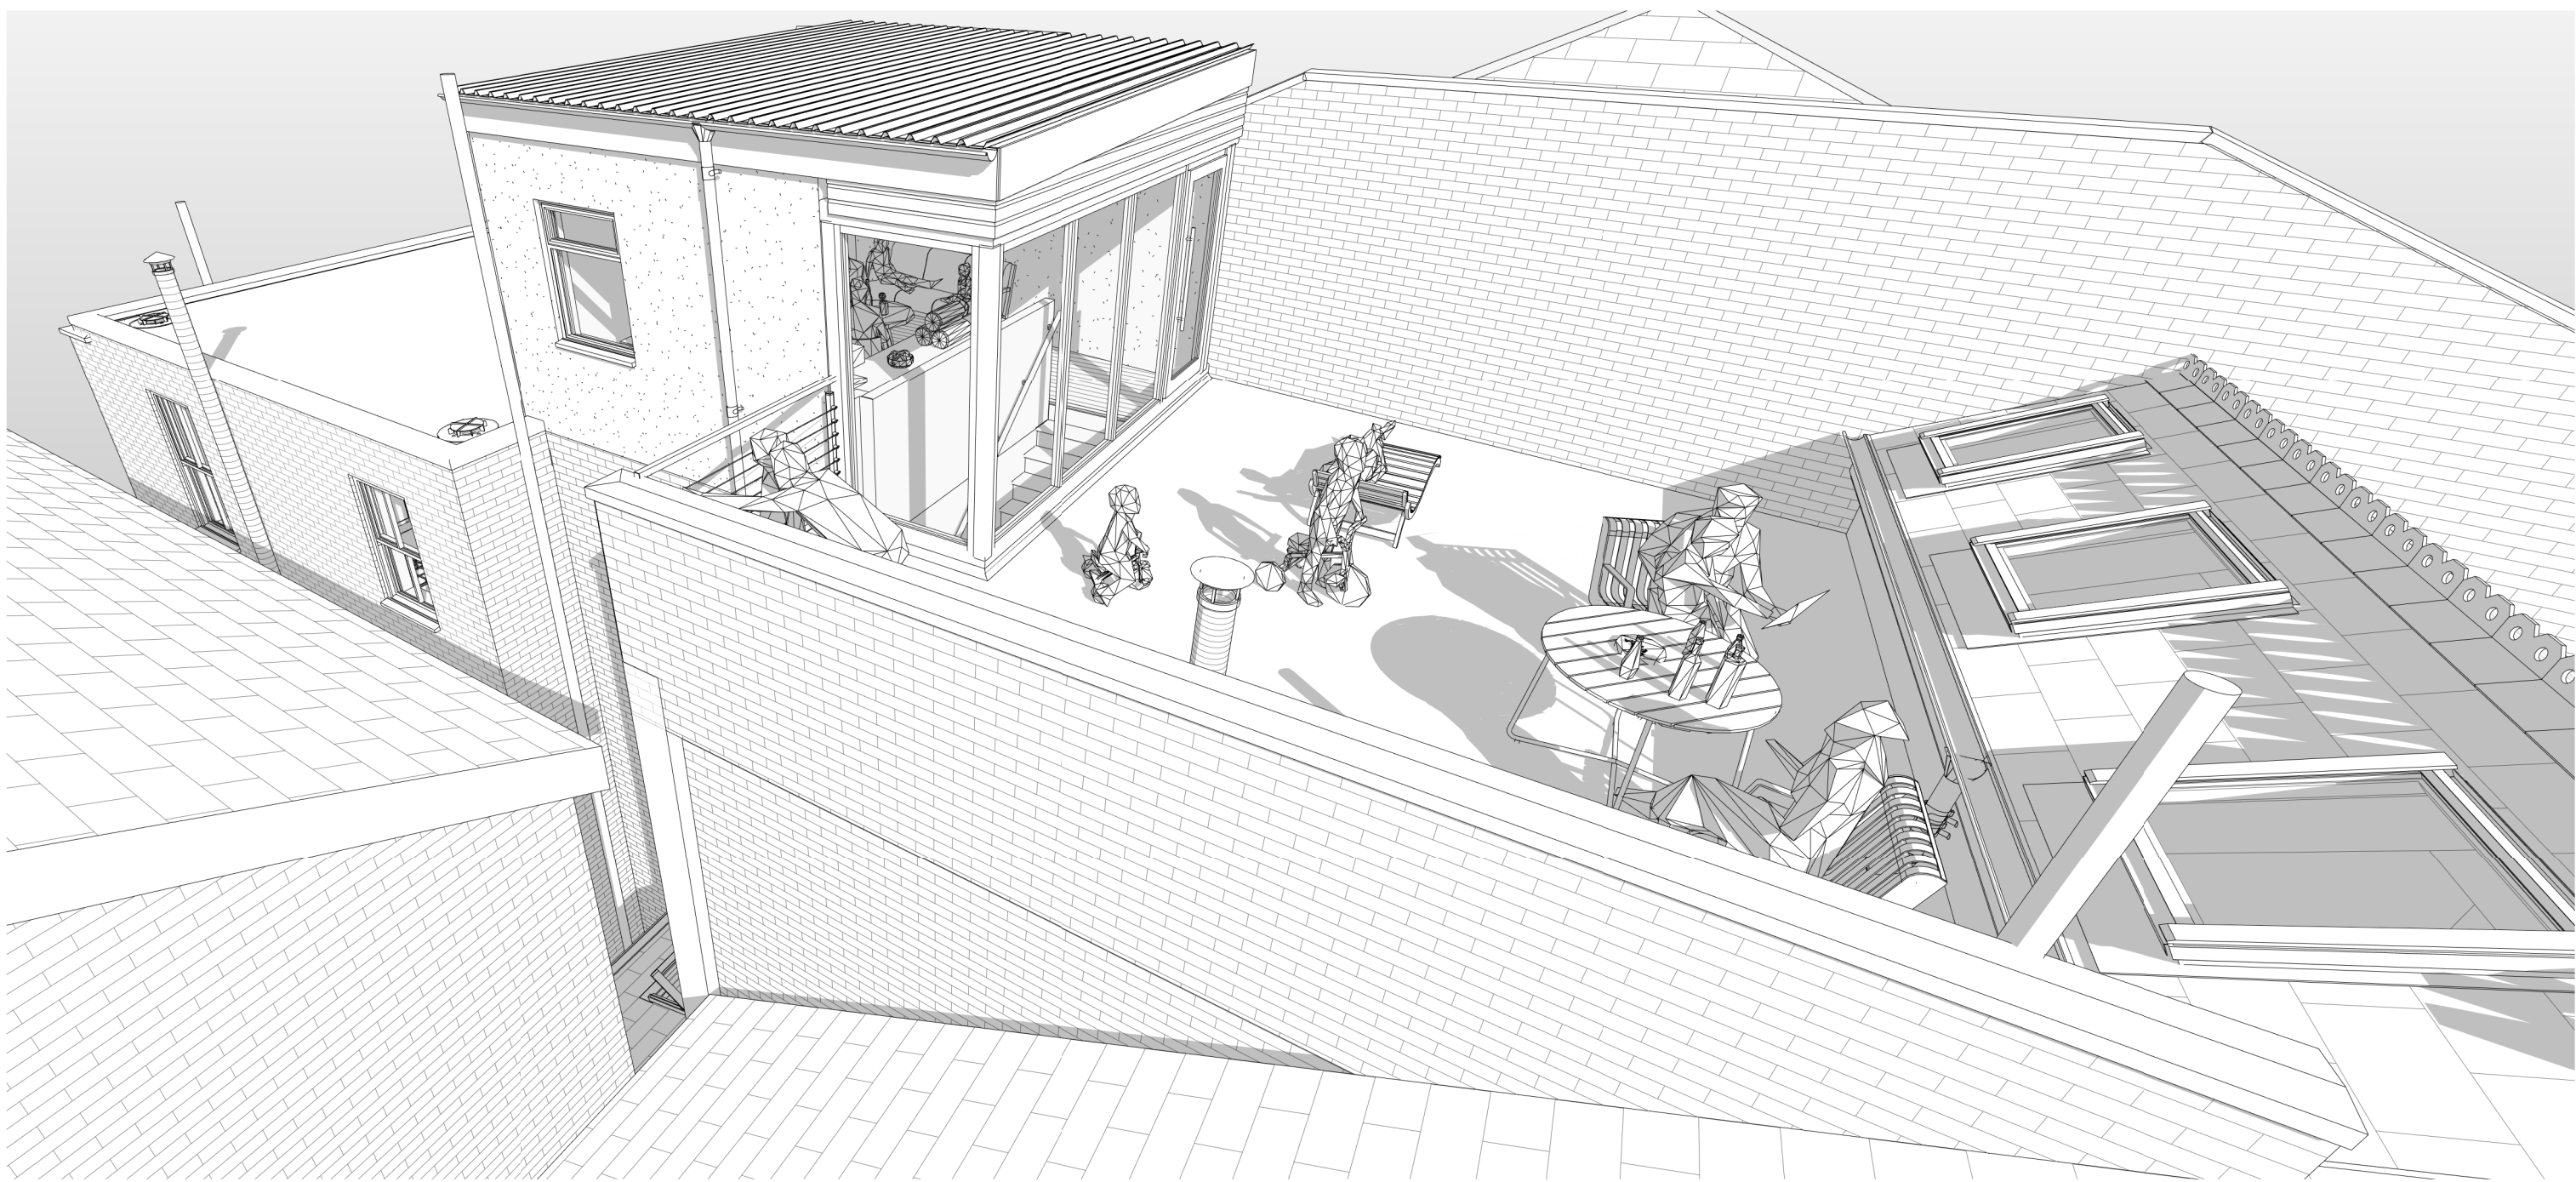

Front Left Hand Side Roof View



Front Right Hand Side Roof View

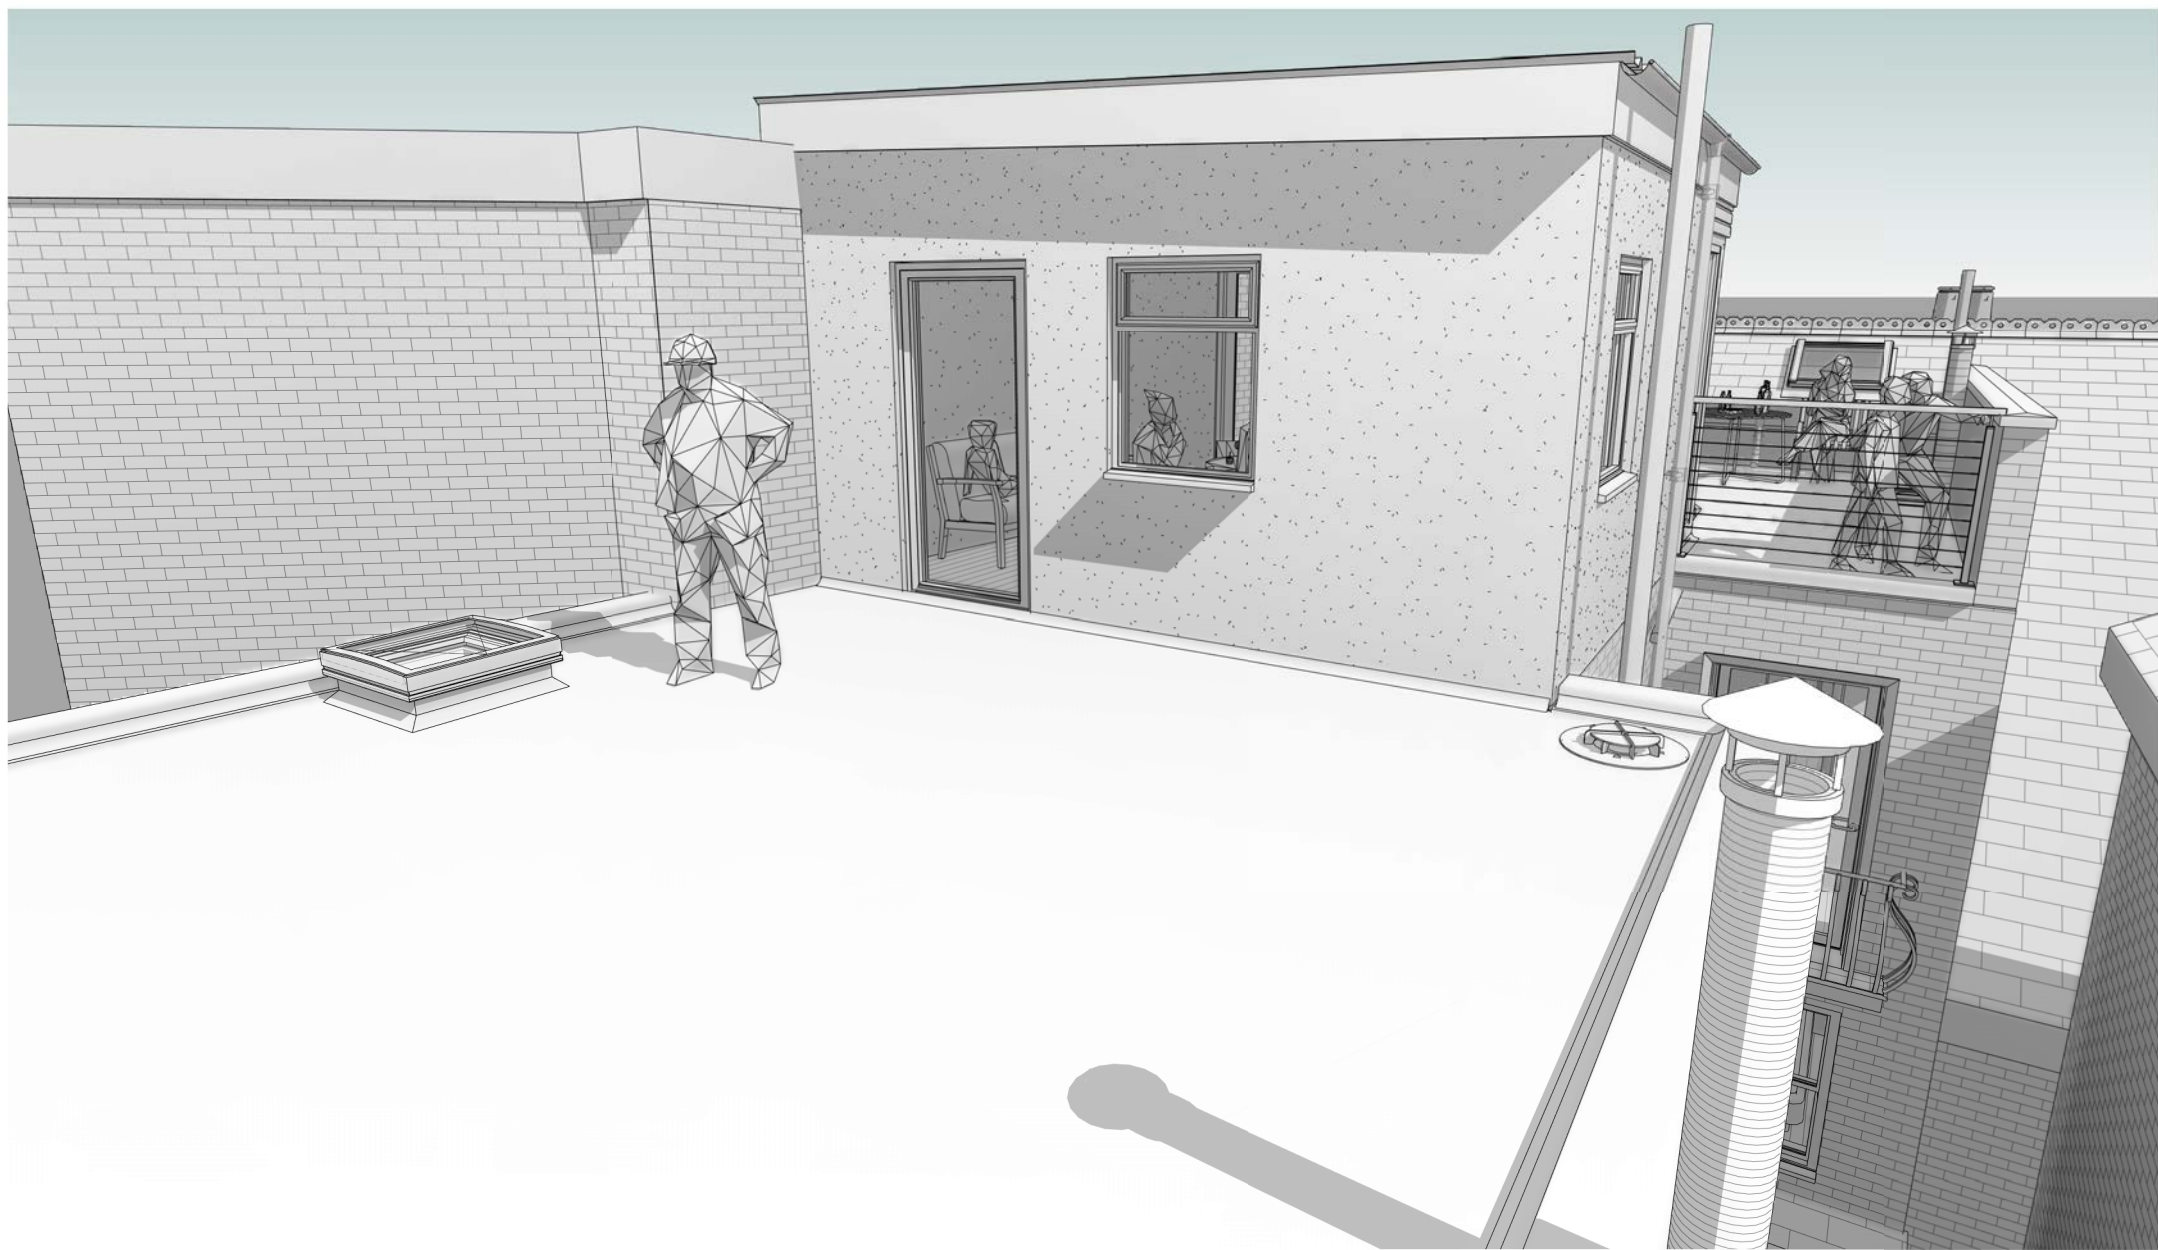

Rear Left Hand Side Roof View

www.spatial3d.co.uk
robert.burbridge@spatial3d.co.uk
 07984004419

Planning Agent, Architectural Services, Planning applications,
 Building Regulation applications, Structural Calculations, 3D Visualisation
 Commercial and domestic new build and extensions

Project: Construction of a Roof Room and terrace to provide additional amenity space and storage to second floor flat and allow access for roof maintenance at 48 King Street, Southport PR8 1JX
 Client: Richard Griffiths
 Proposed Roof Room Perspectives Views
 SP3D/100/003
 Drawn by: RAB

Rev	Description	Date
A	Draft Planning Issue	12/01/21
B	Steel beam & Roof Room external wall spec. finalised	30/03/21