
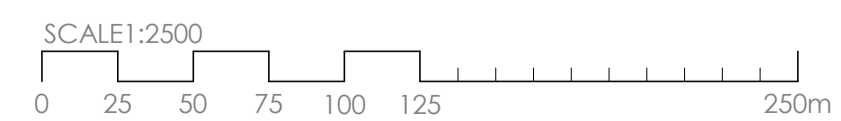


Site Location Plan
1:2500

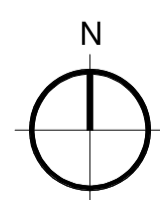

Rev	Date	Comments
-----	------	----------

PLANNING

Client
Kent Wildlife Trust

Project
Sevenoaks Wildlife Reserve
Bradbourne Road, Sevenoaks,
TN13 3DH

Title
SITE LOCATION PLAN

Project No. 7432	Date JAN 2021
----------------------------	------------------

Drawing No. 7432-PD-10	Revision
----------------------------------	----------

Scale 1 : 2500@ A1	Drawn DA
-----------------------	-------------

	Checked RR
--	---------------

Napier House, London Road,
Wolham Heath, TN15 7RS
phone: 01732 753333
fax: 01732 753334
info@offsetarchitects.co.uk
www.offsetarchitects.com

