


NO DIMENSIONS TO BE SCALED FROM THIS DRAWING

This document references the following file:-

Reference Name	Status	Revision
PC-XX-XX-M3-Designer-0001_5276		P01.1

Revisions	Date	Drawn / Chk'd
P01 Planning	11/05/21	OF / BM

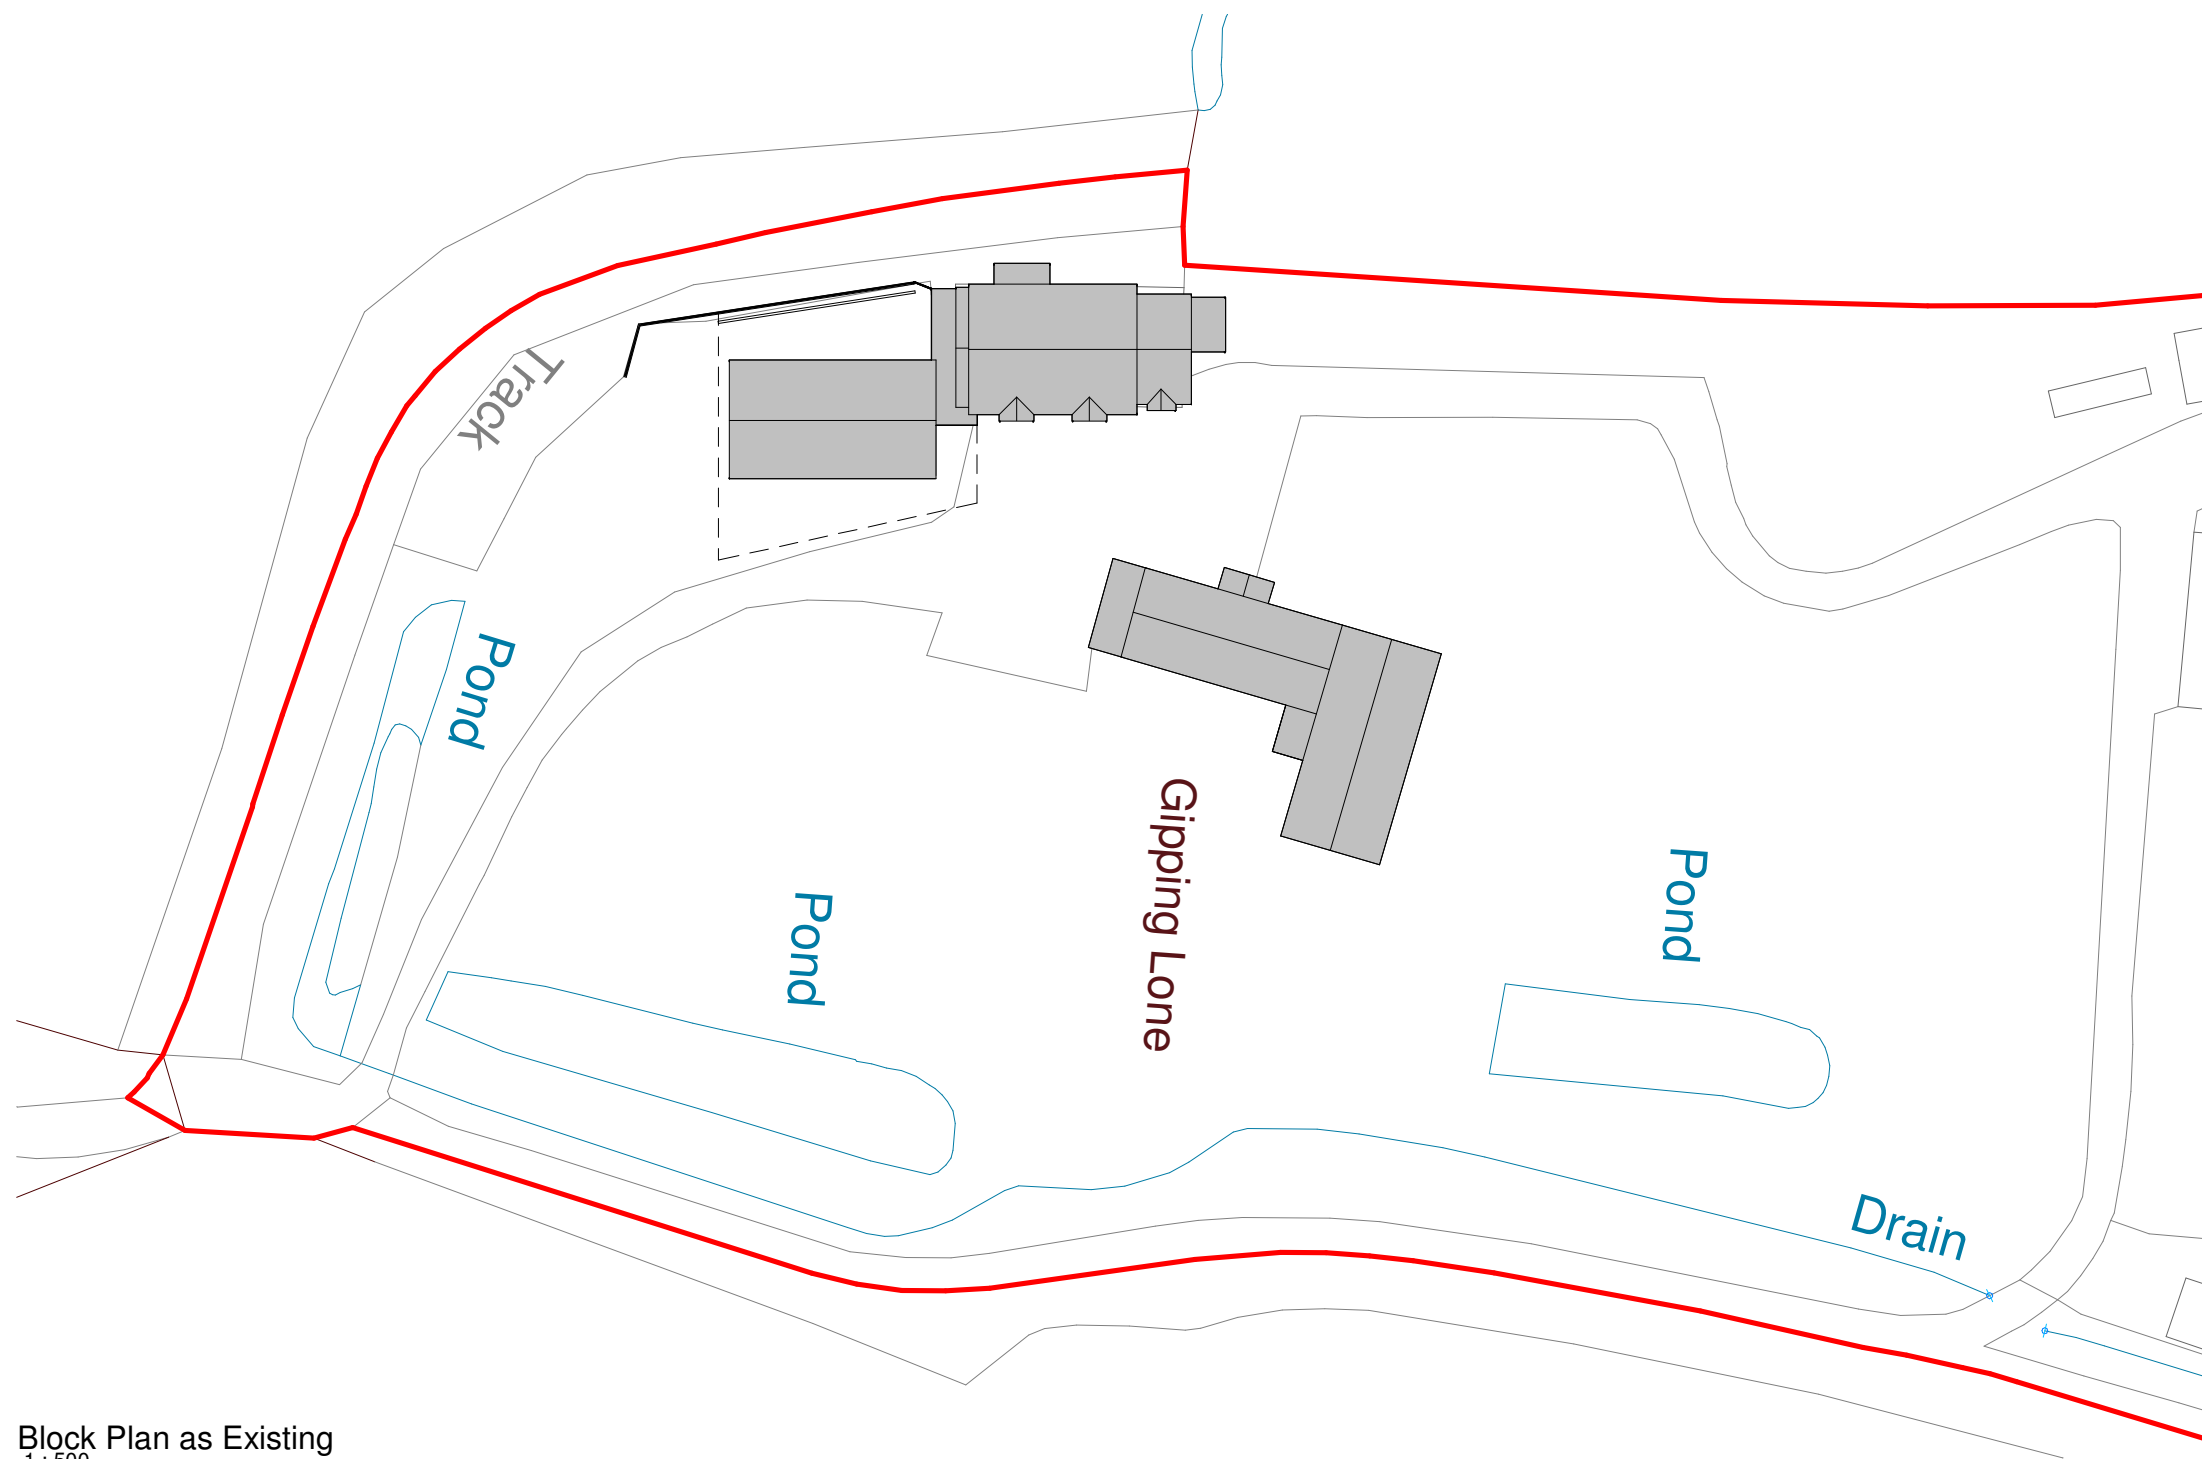

Block Plan as Existing
1 : 500

Client

Alexandra Long

Project

Gipping Lone, Gipping

Title

Block Plan as Existing

Project N^o Drawing N^o Revision

5276 - 0101 P01

Scale - unless otherwise stated Issued For

1 : 500 @ A3 PLANNING

BS 1192 Ref. Status

PC-Designer-0101

KLH The Old Steelyard
Poplar Lane
Sproughton
Ipswich
IP8 3HL
t: 01473 689 532
www.klharchitects.com