


DO NOT SCALE

NOTES

- SUPPLY DUCTWORK
- EXTRACT DUCTWORK
- DX PIPEWORK

High Level Grille to replace top section of window

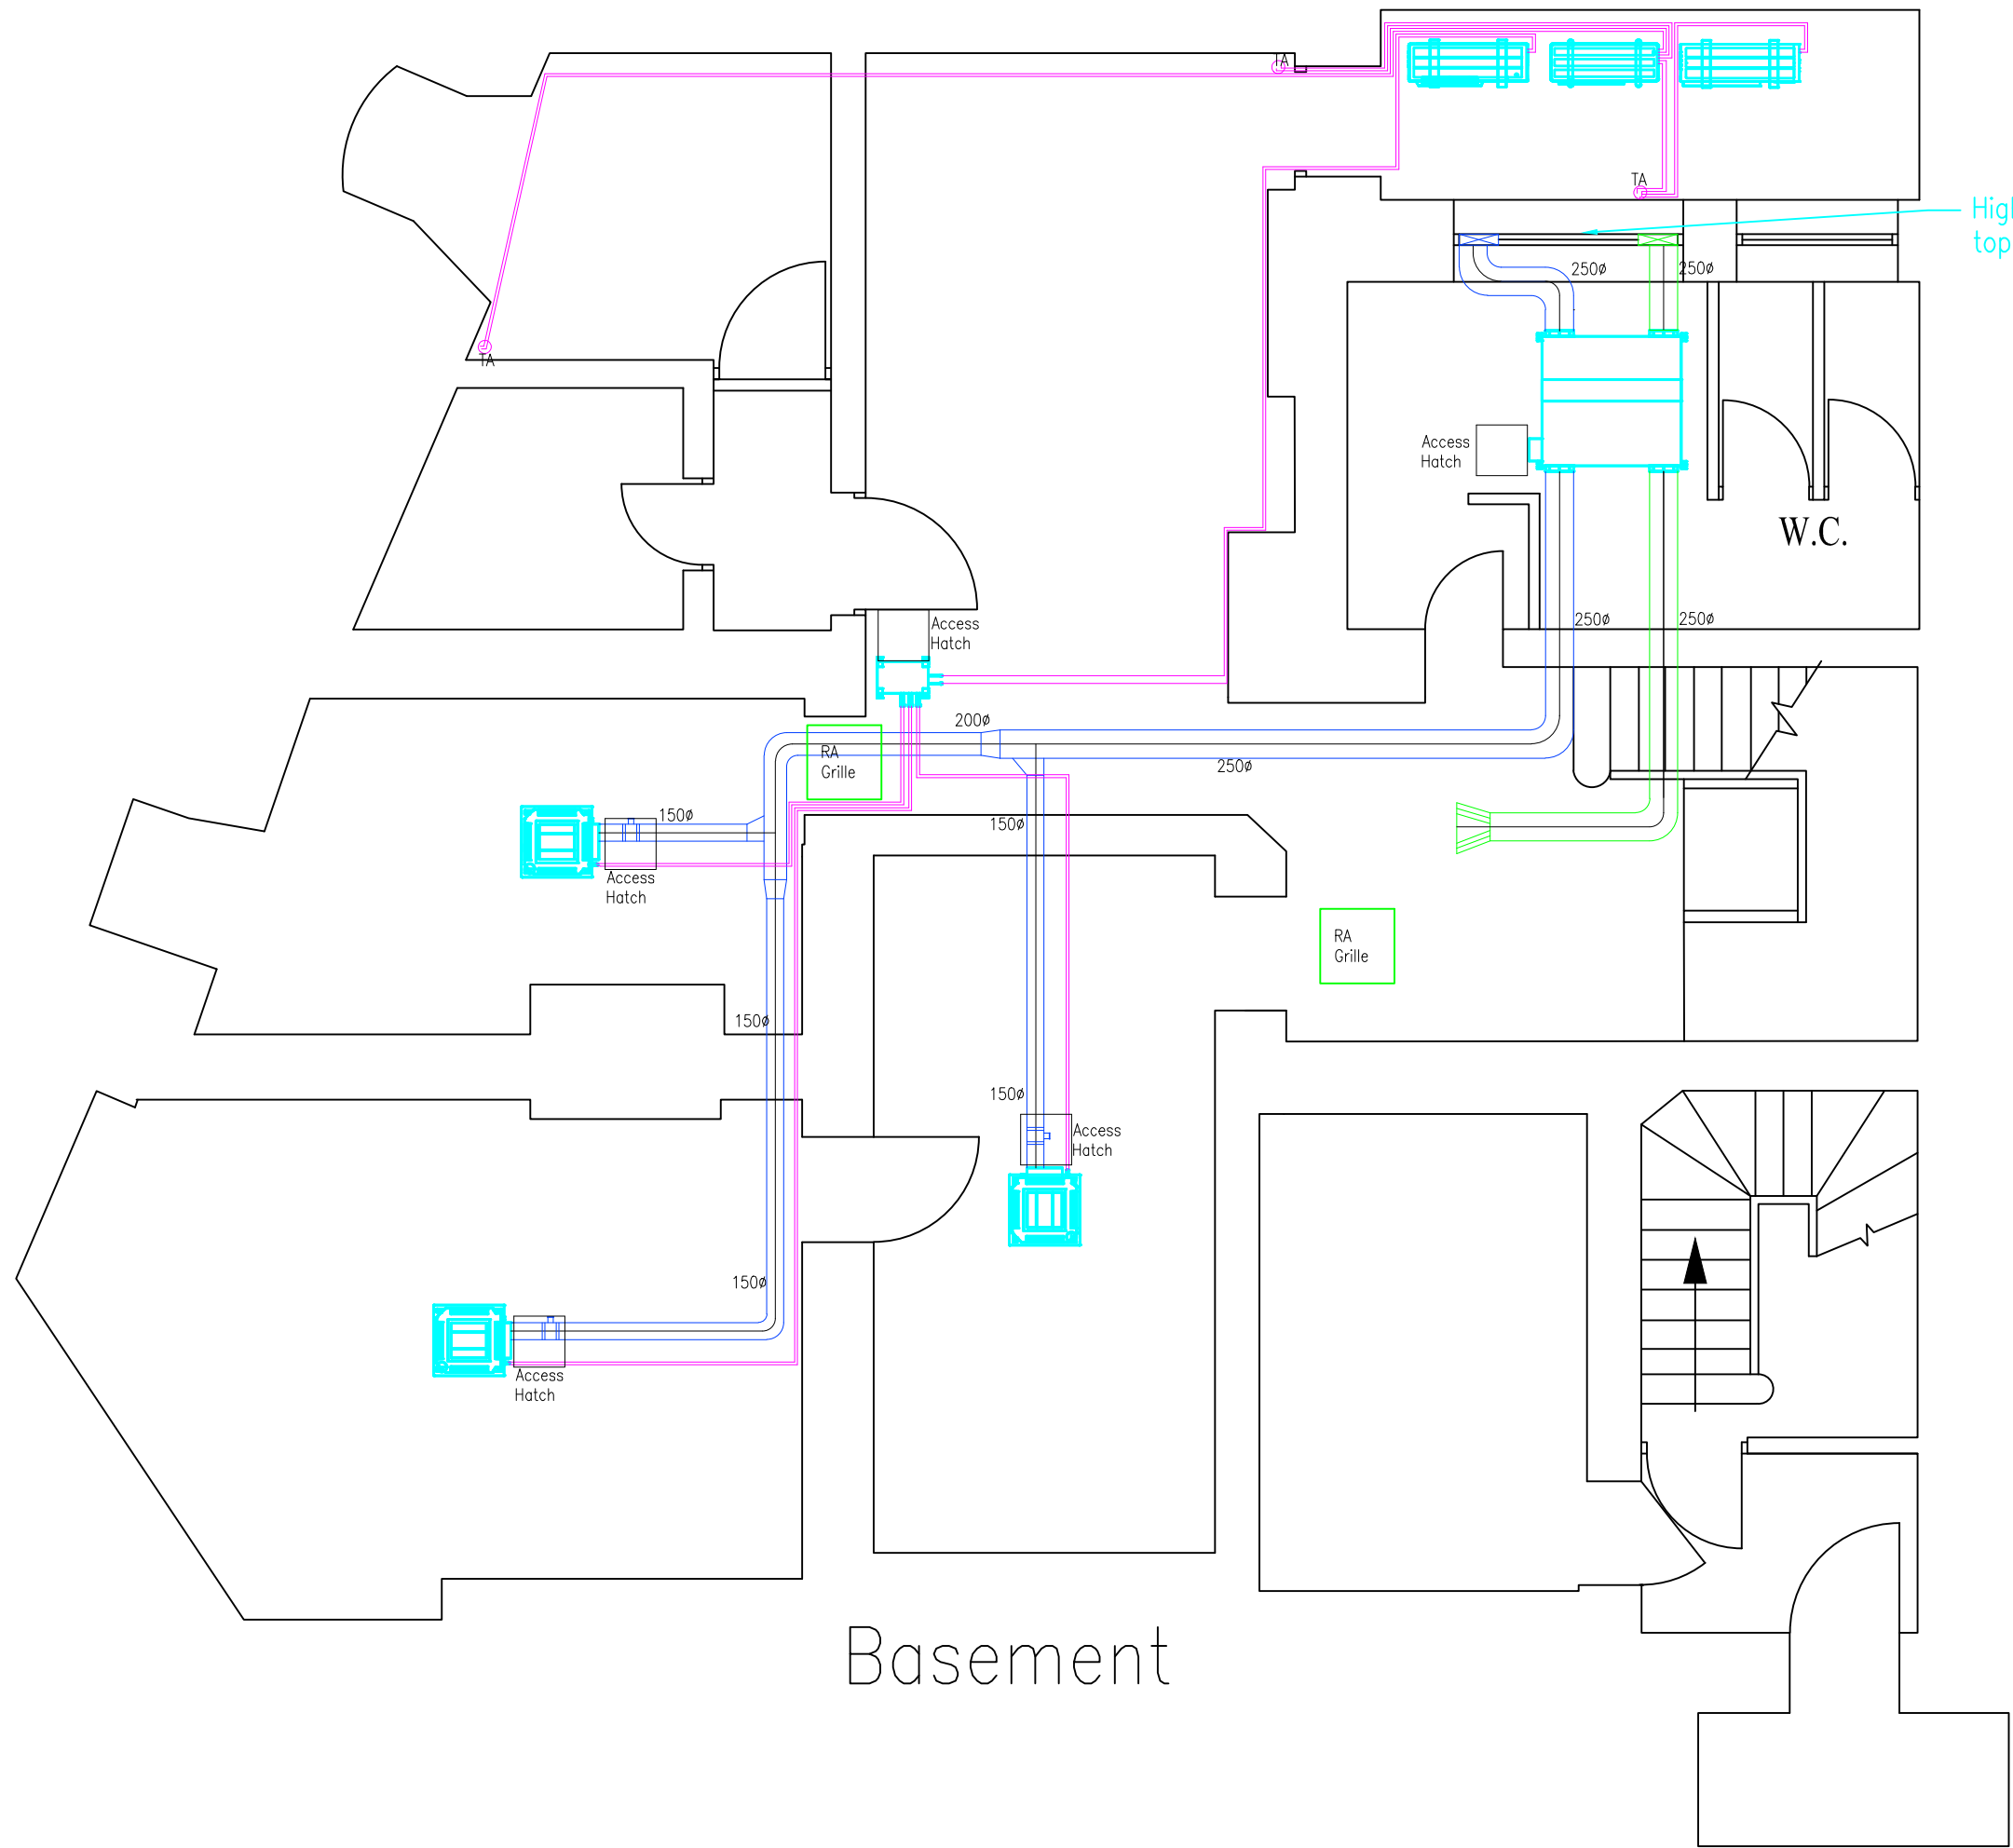

Rev	Date	By	Comment

ReaderAir
AMGR Ltd
Unit 14 Boundary Business Centre
Boundary Way
Woking
Surrey GU21 5DH
T: 01483 726300

Client:
JLA Ltd

Site Address:
201 Tooley Street
London
SE1 2SZ

Drawing Title:
HVAC Basement
Proposed


Drawing No:
HVAC070521-B

Status:
WORKING DOCUMENT

Drawn By: GR	Revision: 1.0	Scale @ A1: 1:XXXX NTS
-----------------	------------------	---------------------------

Basement

DO NOT SCALE

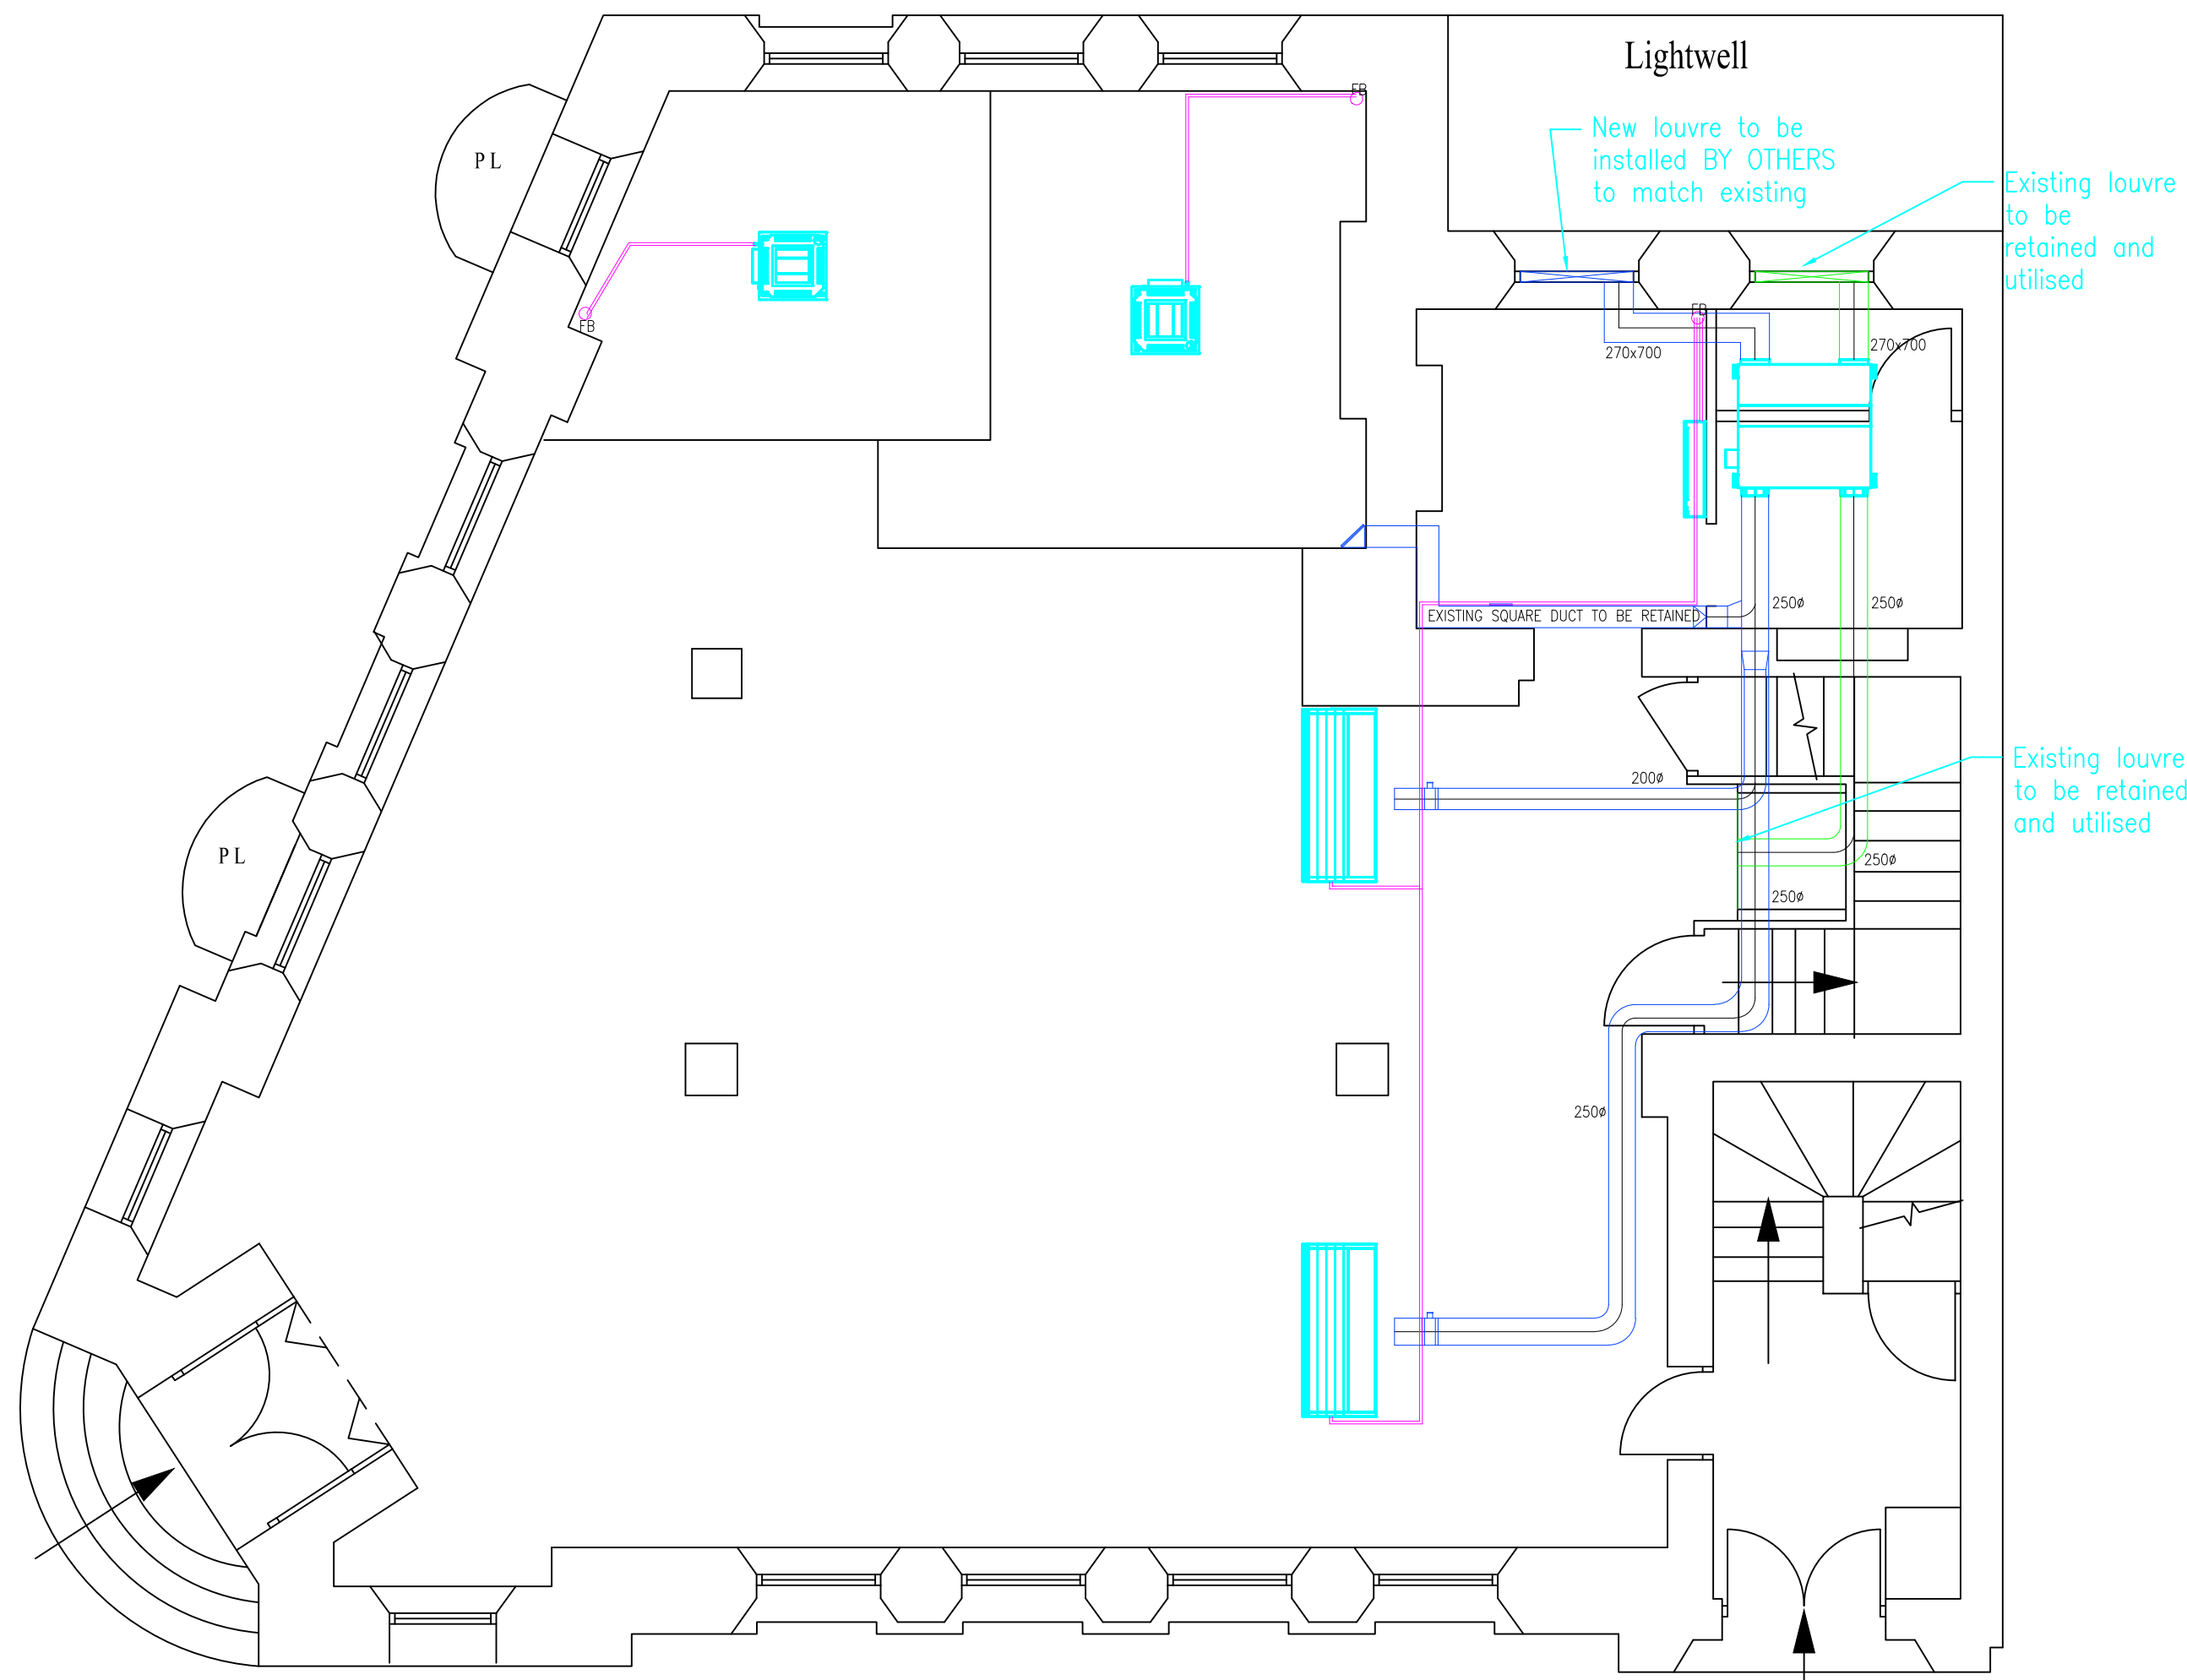

NOTES

- SUPPLY DUCTWORK
- EXTRACT DUCTWORK
- DX PIPEWORK

Rev	Date	By	Comments

ReaderAir
 AMGR Ltd
 Unit 14 Boundary Business Centre
 Boundary Way
 Woking
 Surrey GU21 5DH
 T: 01483 728300

Client:
JLA Ltd

Site Address:
 201 Tooley Street
 London
 SE1 2SZ

Drawing Title:
HVAC Ground Proposed

Drawing No:
HVAC070521-G

Status:
WORKING DOCUMENT

Drawn By: GR	Revision: 1.0	Scale @ A1: 1:XXXX NTS
Original Issue Date: 07/05/2021		

Ground Floor