


SIDE ELEVATION

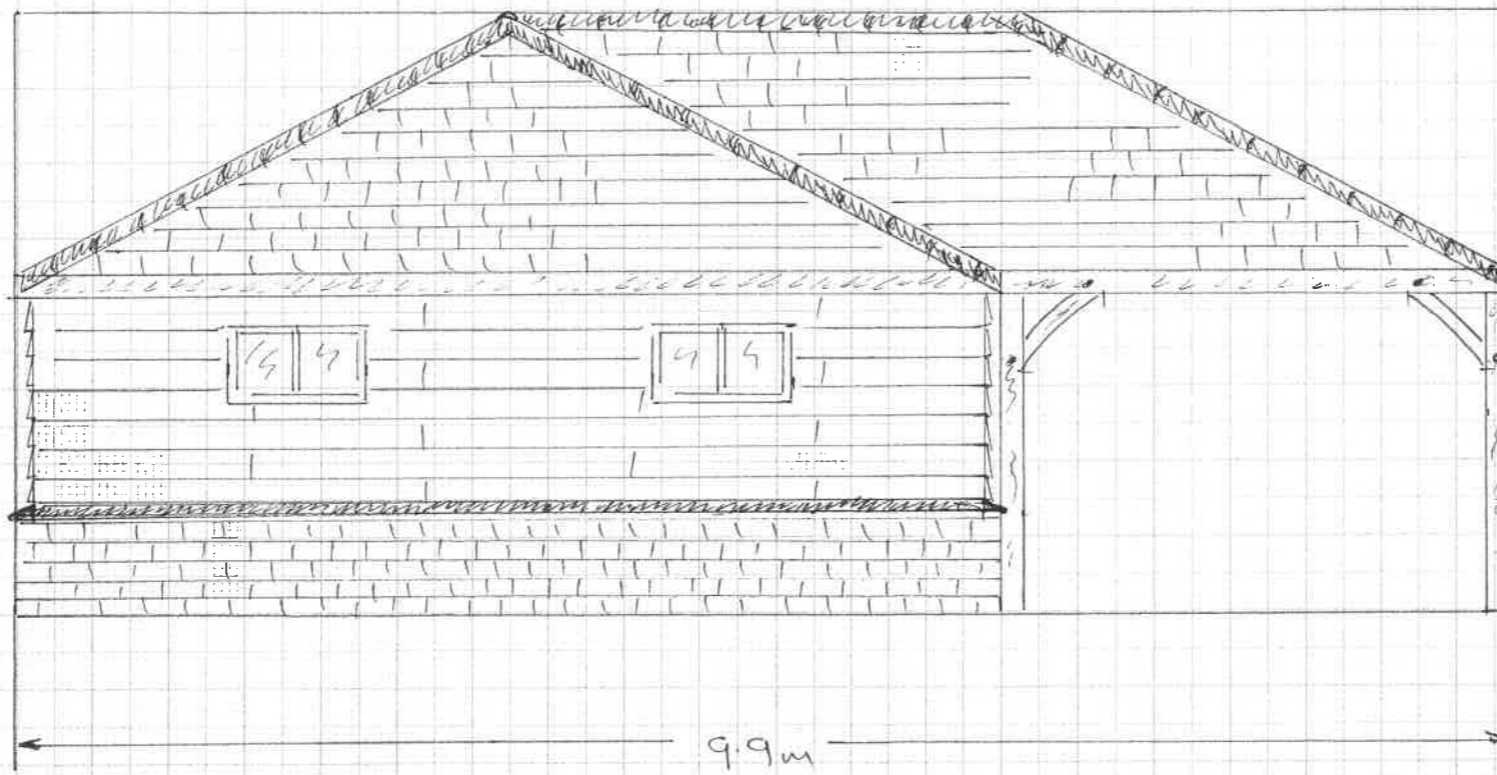

ESTAWNEY COTTAGE
PROPOSED GARAGE
SCALE 1:50

23 MAY 2021