


PLAN

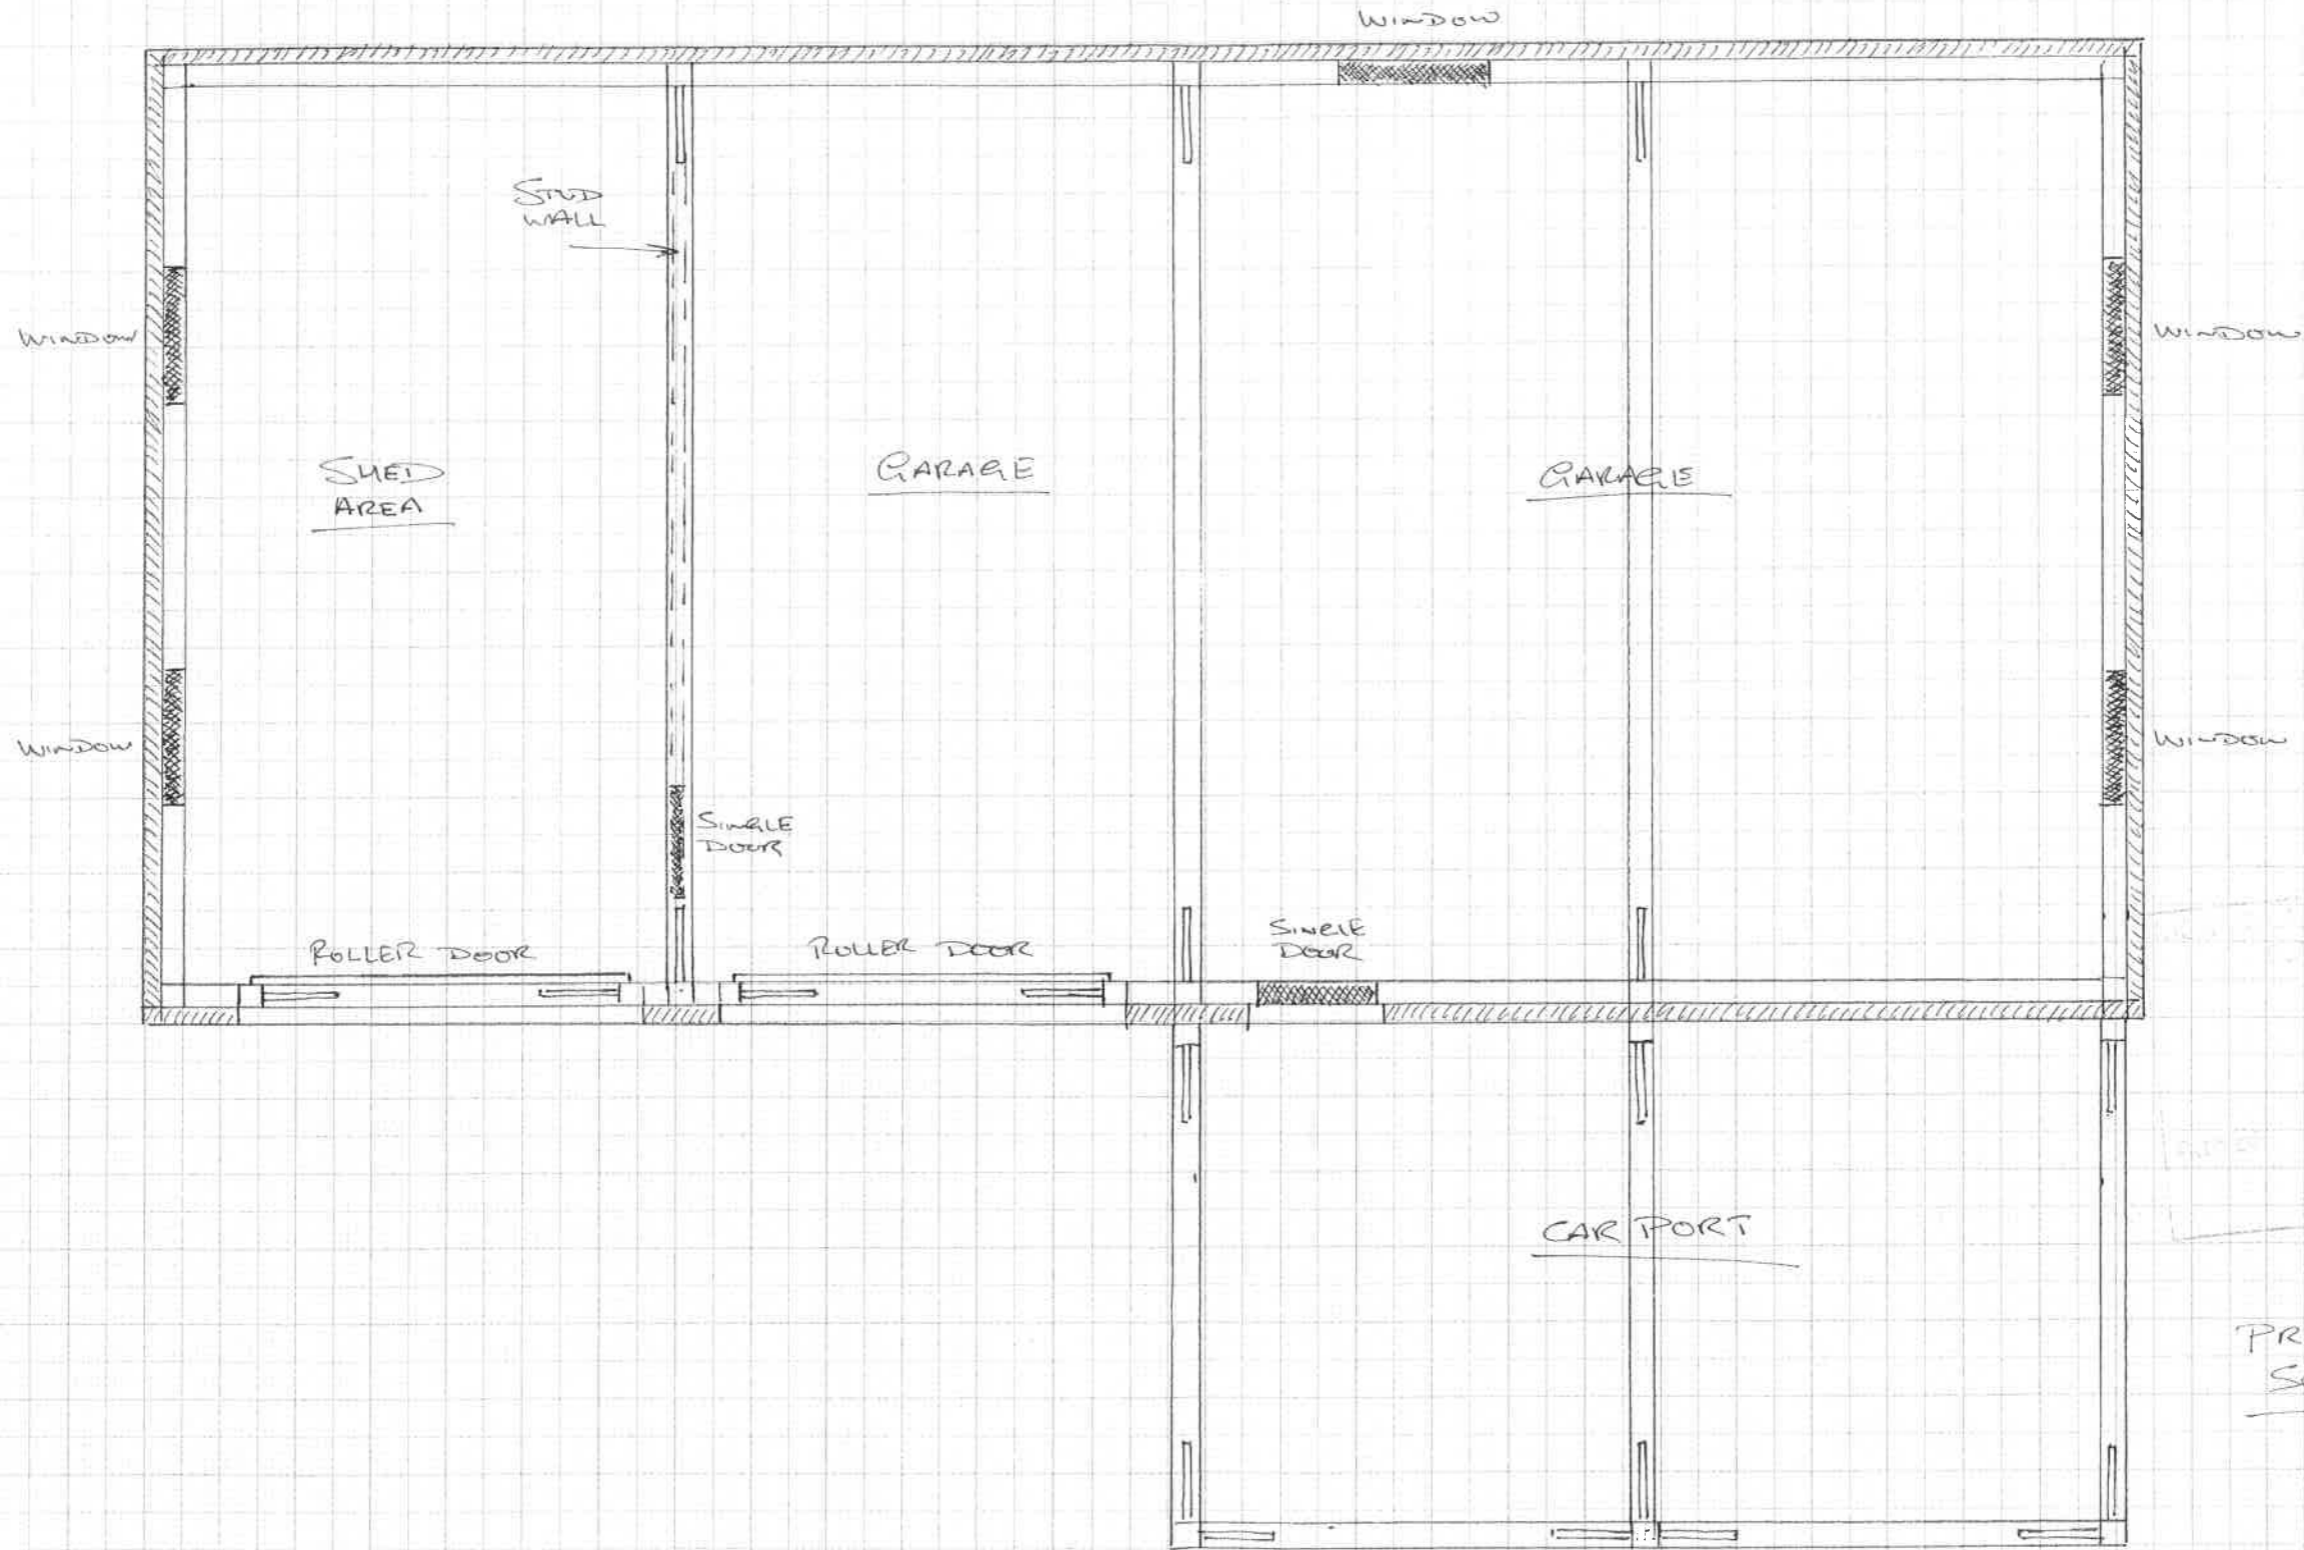

21 MAY 2021

ESTANARNEY
COTTAGE
PROPOSED GARAGE
SCALE 1:50