


WALL CONSTRUCTION

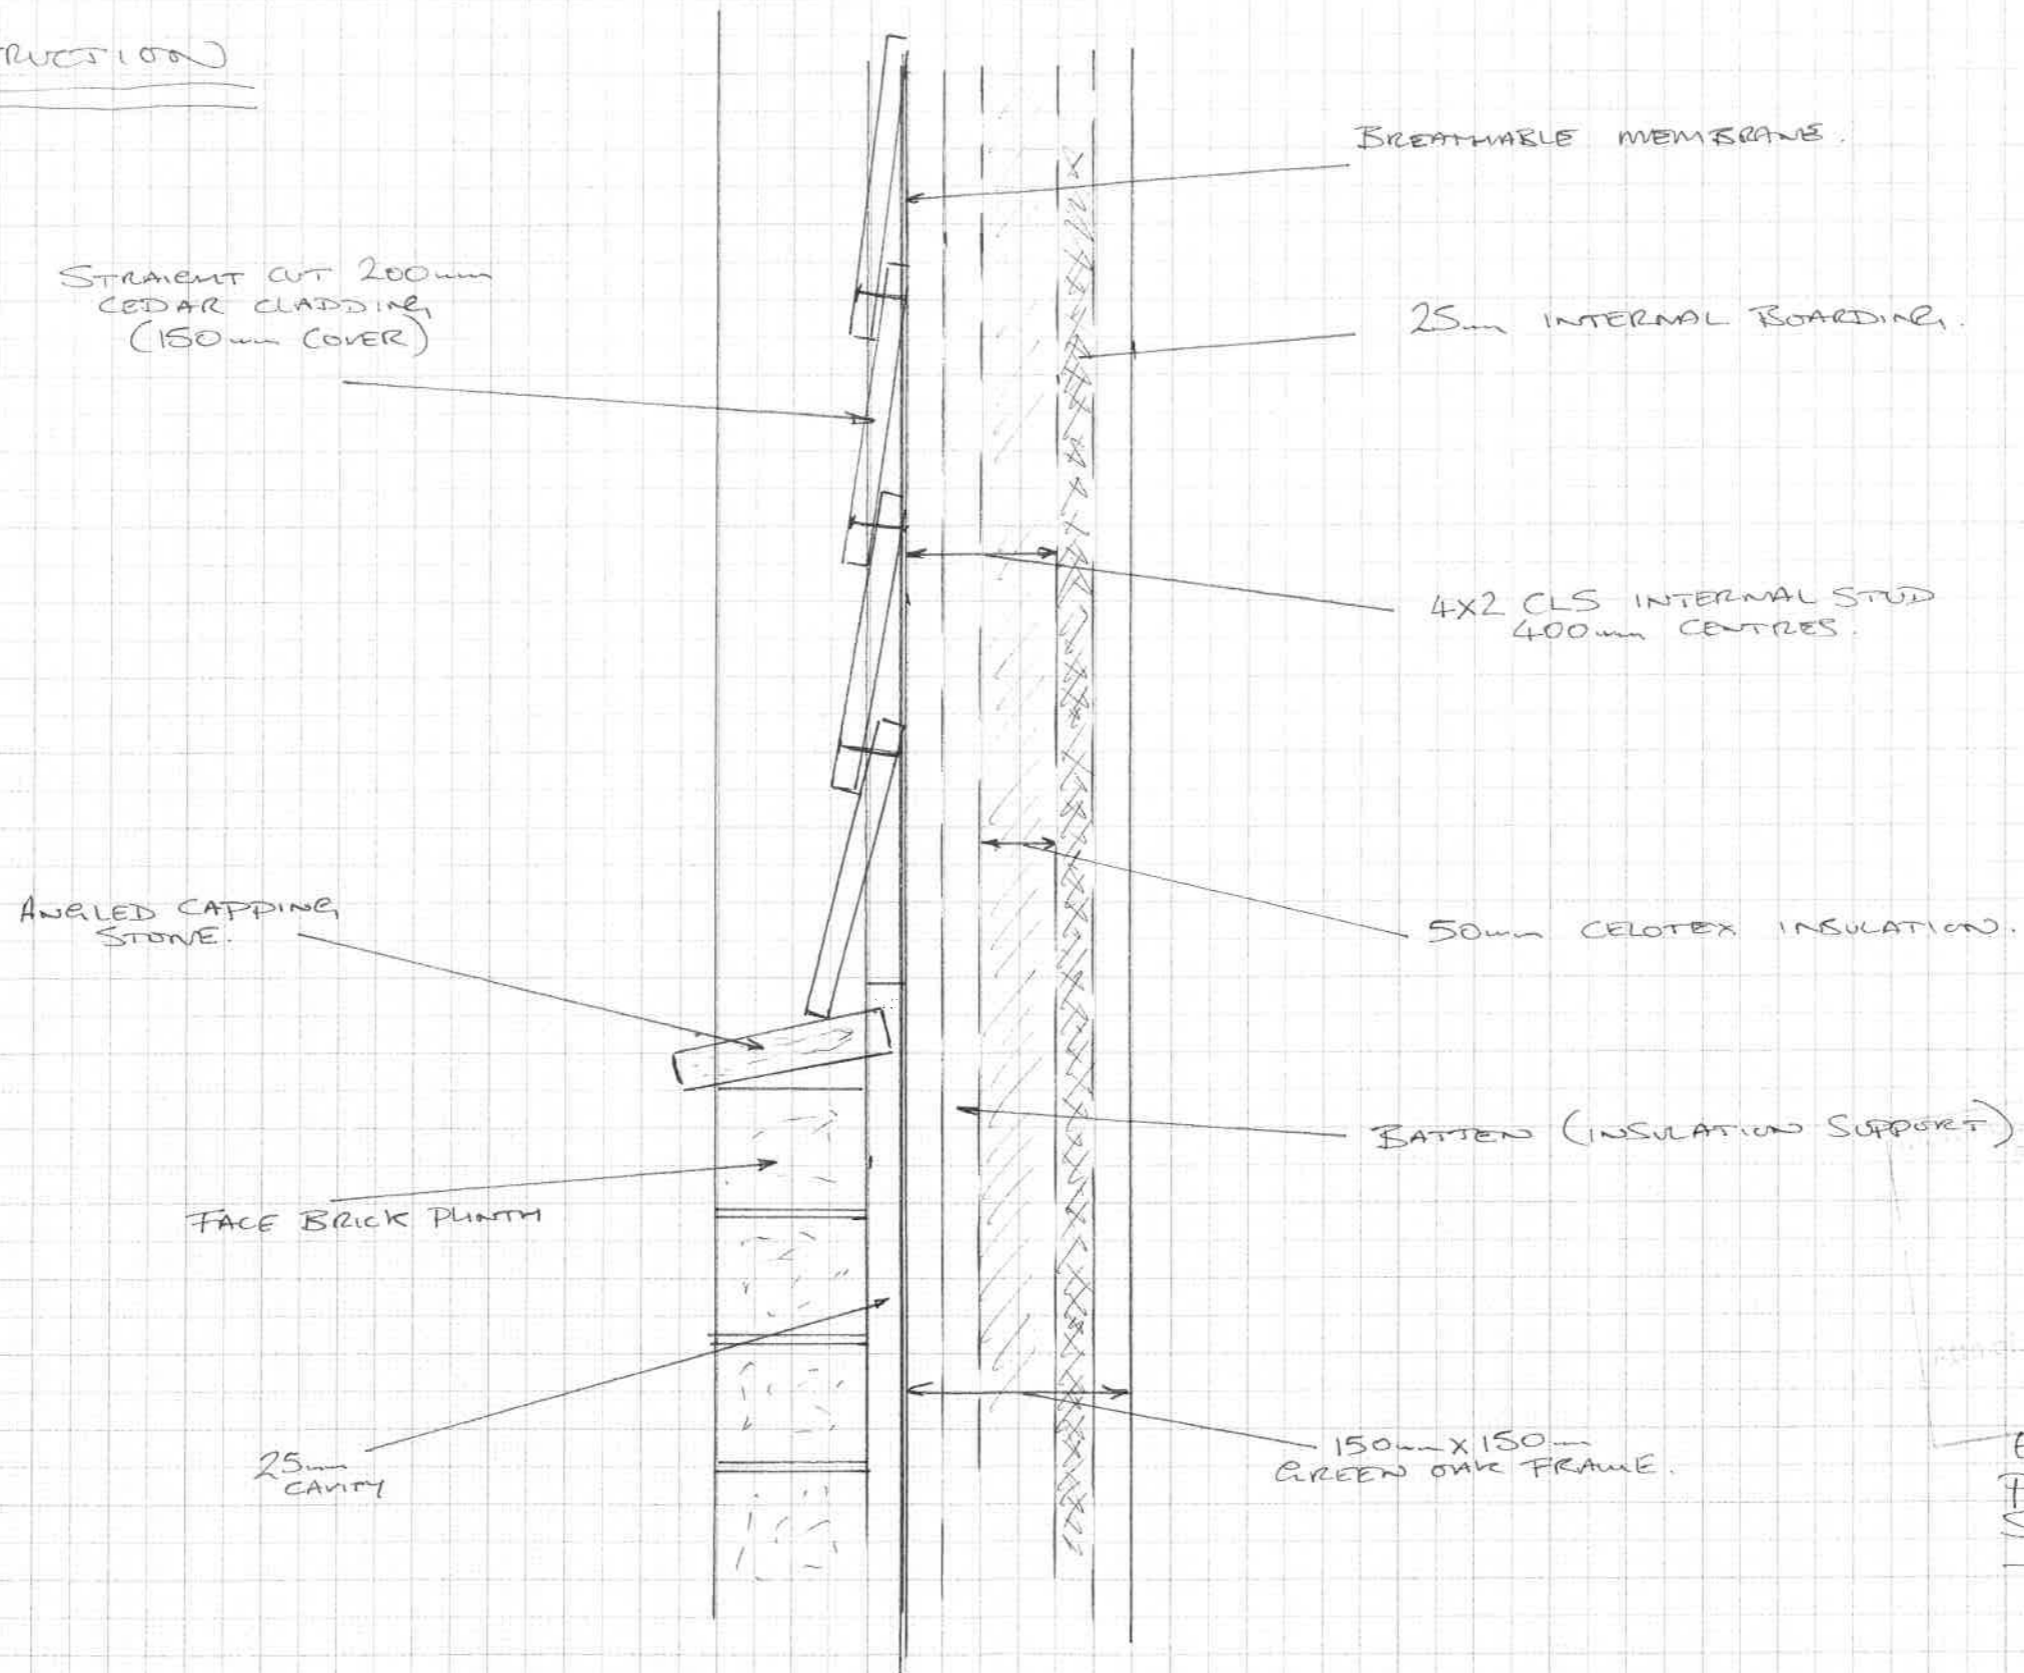

20 MAY 2021

ESTUARNEY COTTAGE
PROPOSED GARAGE
SCALE 1:5