


FOUNDATION SECTION

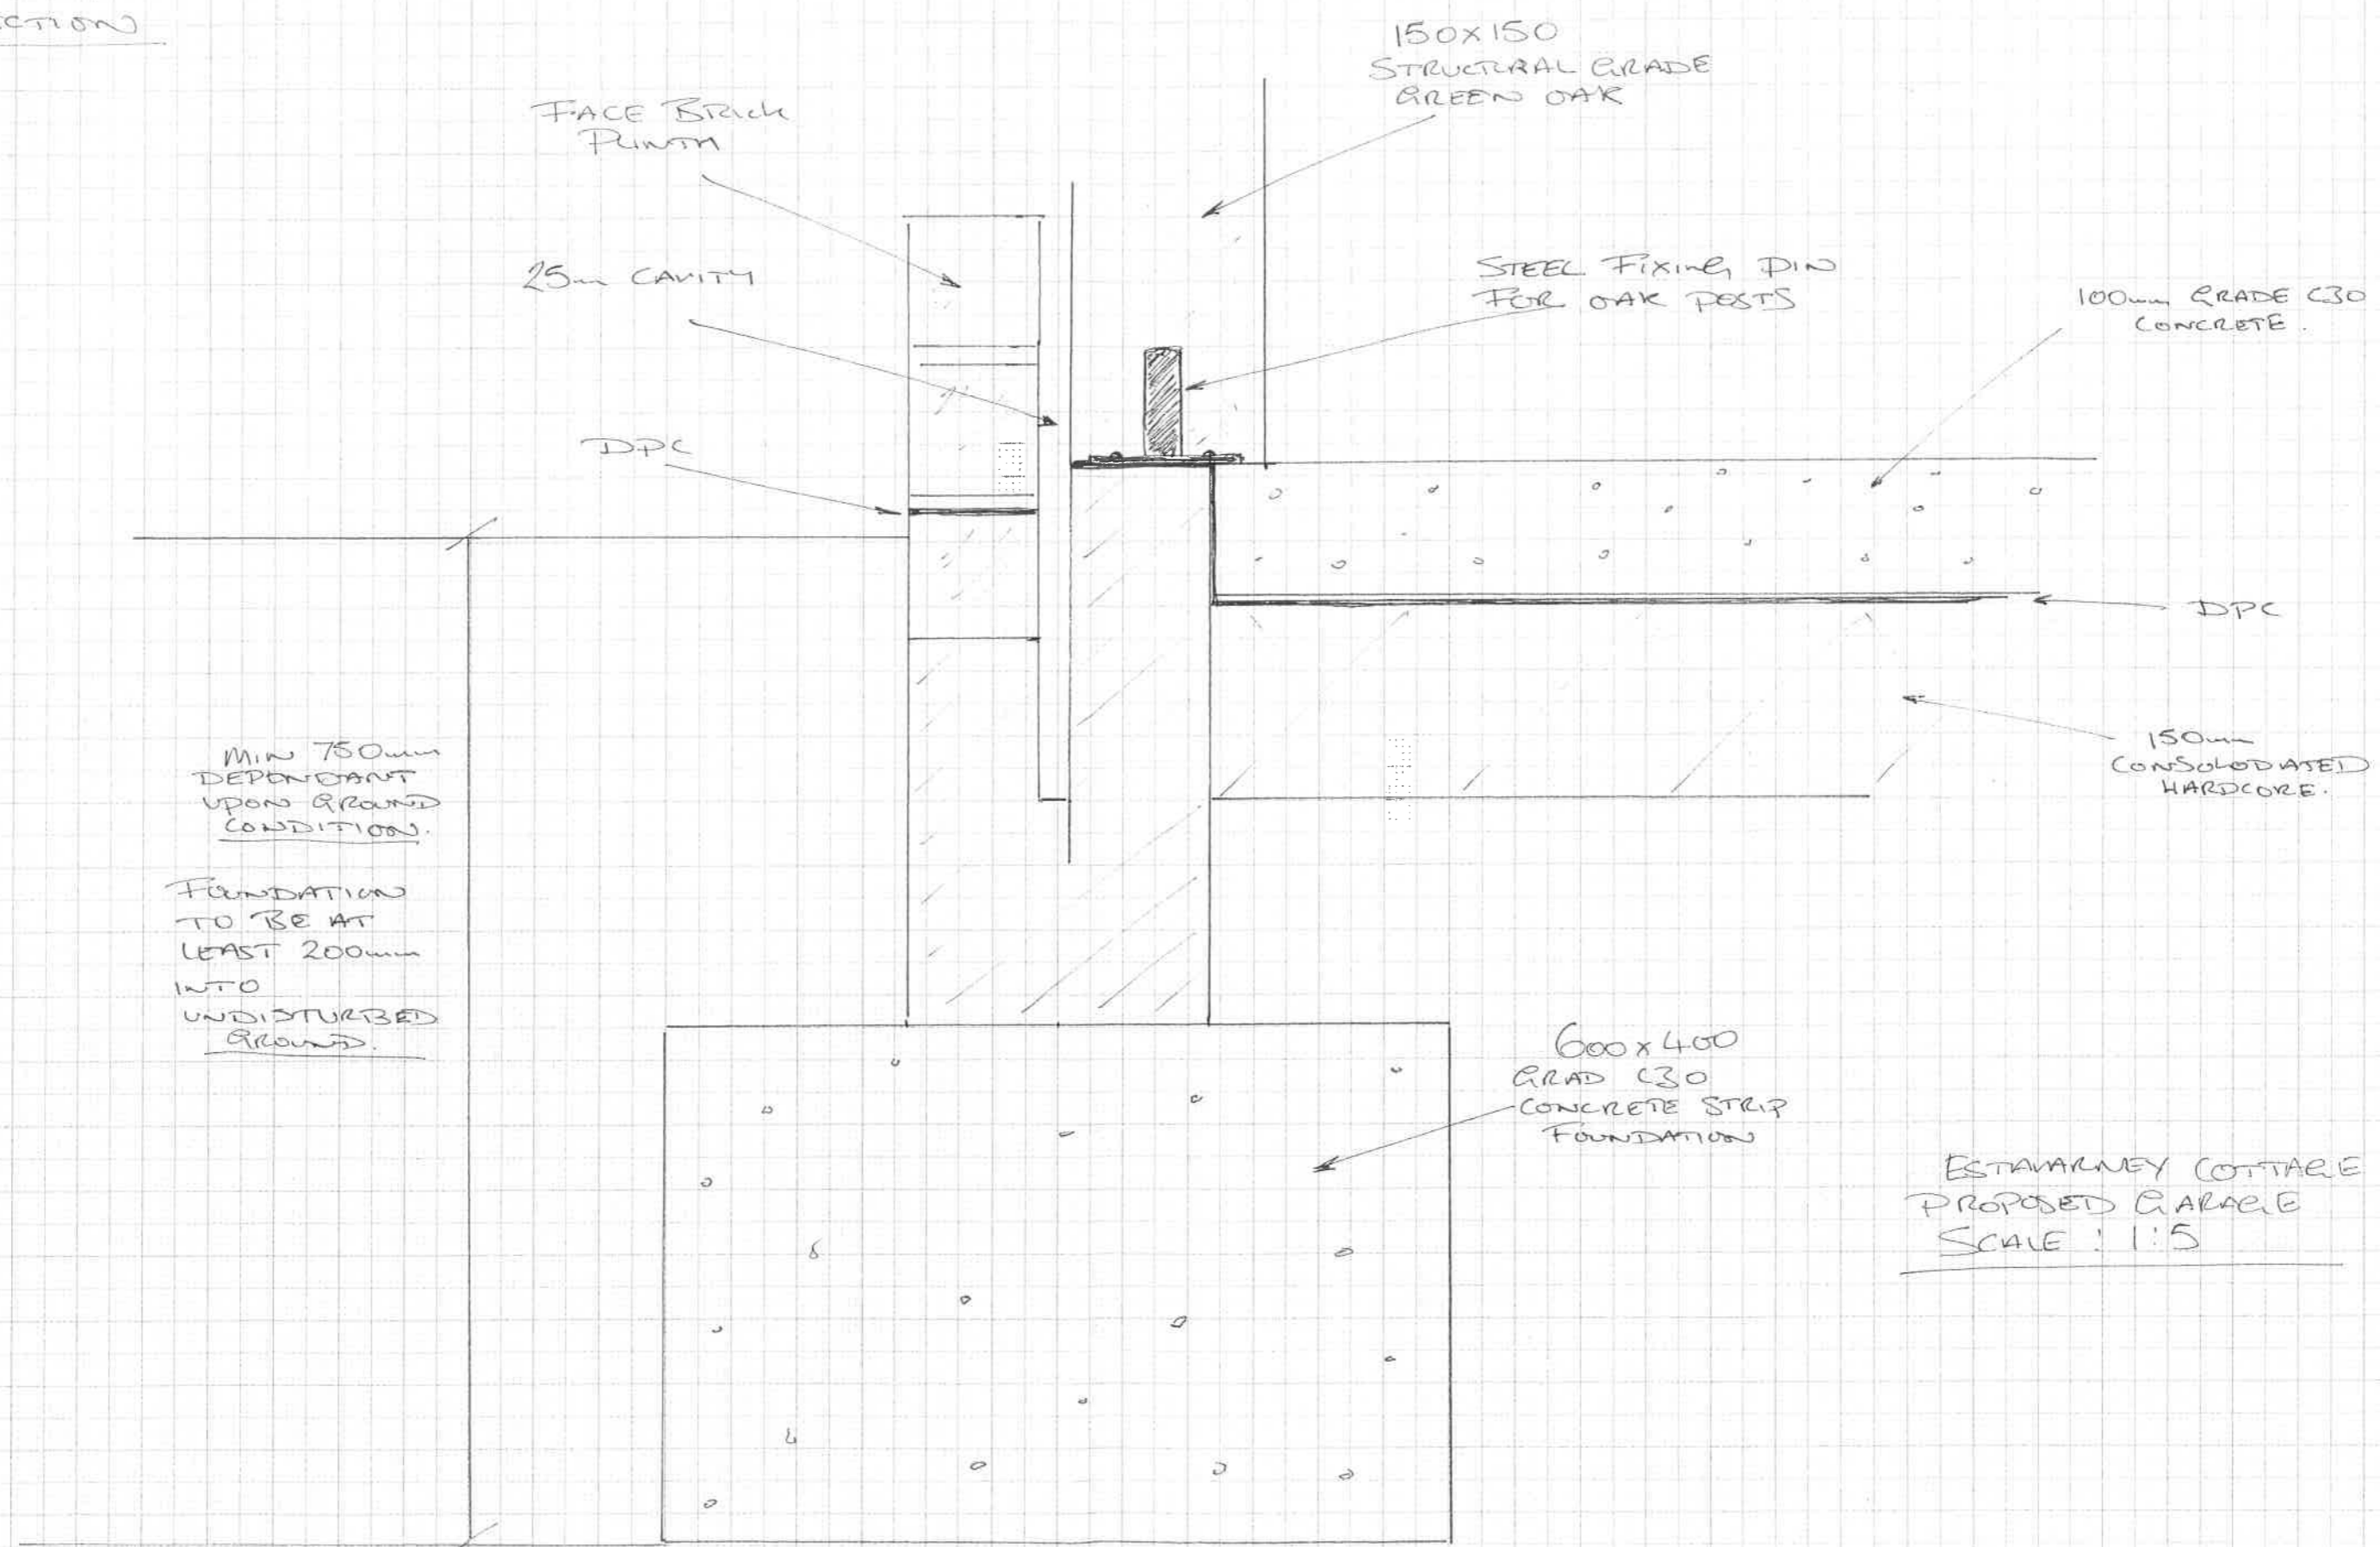

FACE BRICK PUNTM

25mm CAVITY

DPC

150x150
STRUCTURAL GRADE
GREEN OAK

STEEL FIXING PIN
FOR OAK POSTS

100mm GRAD C30
CONCRETE

DPC

150mm
CONSOLIDATED
HARDWARE

MIN 750mm
DEPENDANT
UPON GROUND
CONDITION.

FOUNDATION
TO BE AT
LEAST 200mm
INTO
UNDISTURBED
GROUND.

600x400
GRAD C30
CONCRETE STRIP
FOUNDATION

ESTAMARNEY COTTAGE
PROPOSED GARAGE
SCALE: 1:5