



NOTES:
 This drawing has been produced solely for PLANNING/DESIGN.
 Do not Scale from this Drawing except for planning purposes.
 Any drainage runs shown are presumed and to be checked on site before commencement of works.
 This drawing is the copyright of MF Designs Ltd.

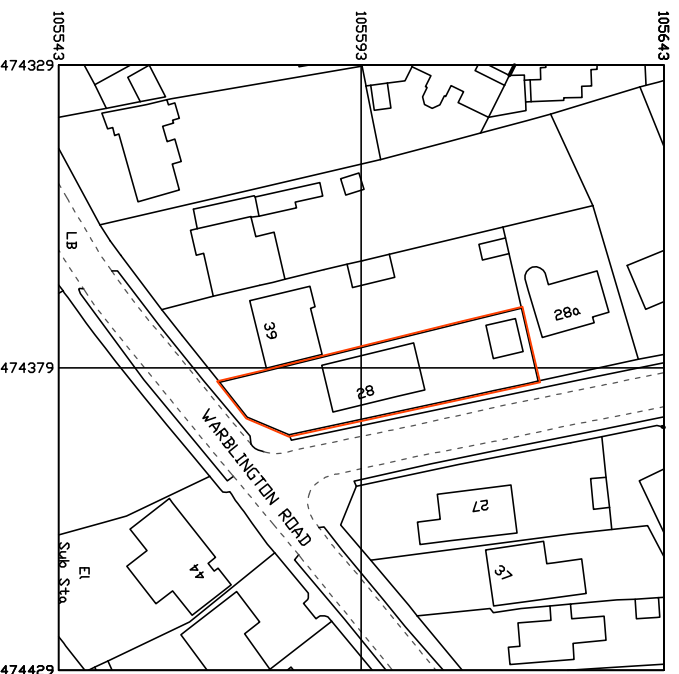

Produced on 10 May 2021 from the Ordnance Survey National Geographic Database and incorporating surveyed revision available at this date.
 This map shows the area bounded by 474329 105543, 474429 105543, 474429 105643, 474329 105643, 474329 105543
 Reproduction in whole or part is prohibited without the prior permission of Ordnance Survey.
 Crown copyright 2021. Supplied by copyright trading as UKPlanningMaps.com a licensed Ordnance Survey partner (1000541335).
 Data licence expires 10 May 2022. Unique plan reference: VIC/627066/830254

Location

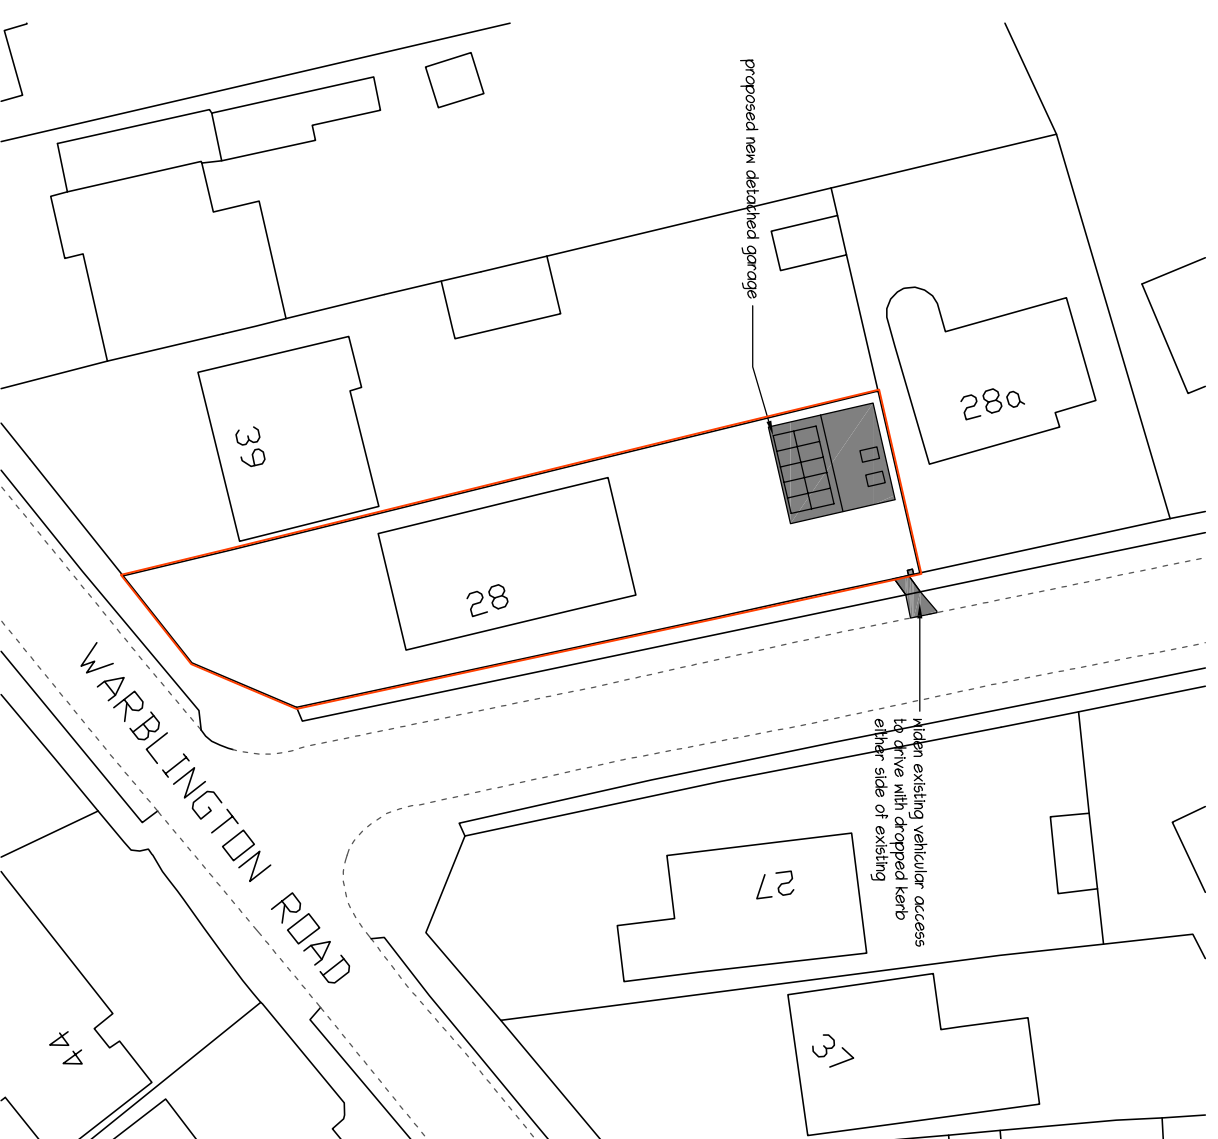

Block



mf designs ltd
 Chartered Architects



36 Grove Road • Havant • Hampshire • PO9 1AR
 Director: Martin Farrer RIBA • Co Registration No. 4507379
 e admin@mfdesigns.org.uk

t/f 02392 470967

REPLACEMENT GARAGE & REVISED DROPPED KERB- 28 Clovelly Road, Emsworth. PO10 7HL

Date: May 2021
 Scale: 1:1250/500

Job No: 3276
 Dwg No: P_02