



PHYSICAL SCALE IN METERS @ 1:100


NOTES:
 This drawing has been produced solely for PLANNING/DESIGN.
 Do not Scale from this Drawing except for planning purposes.
 Any drainage runs shown are presumed and to be checked on site before commencement of works.
 This drawing is the copyright of MF Designs Ltd.

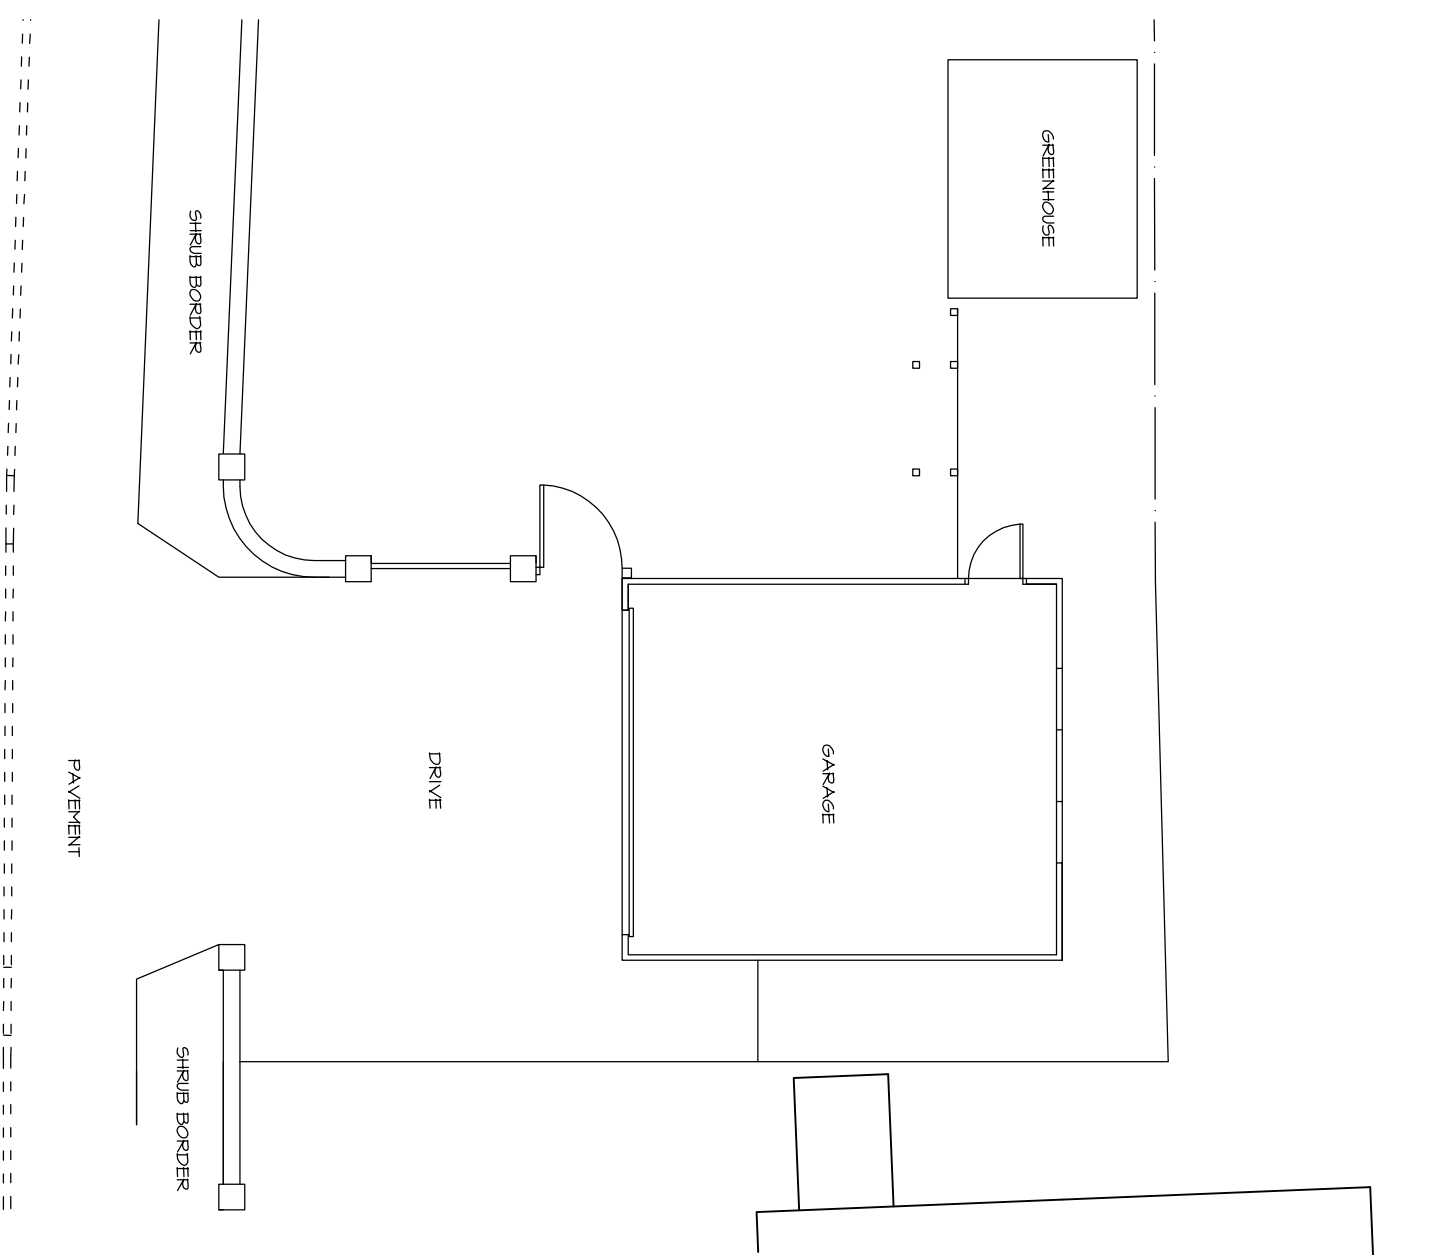


Existing Ground

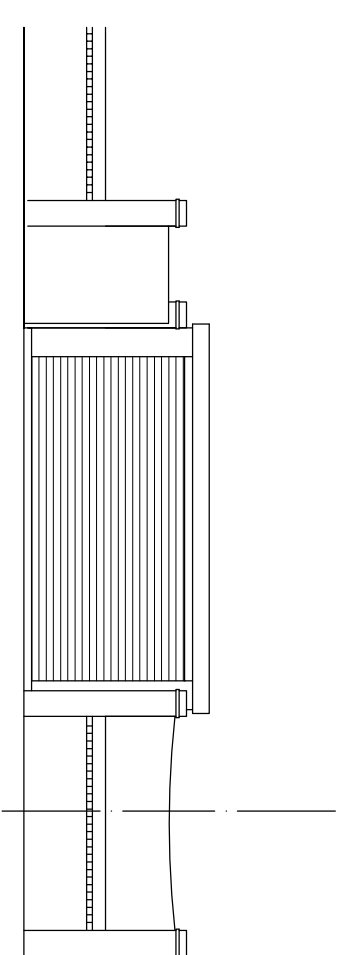


Existing Street

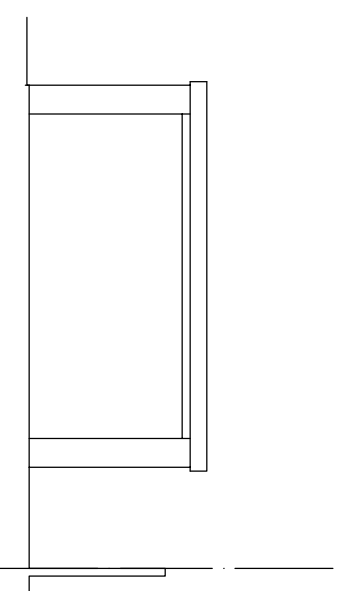


Existing East

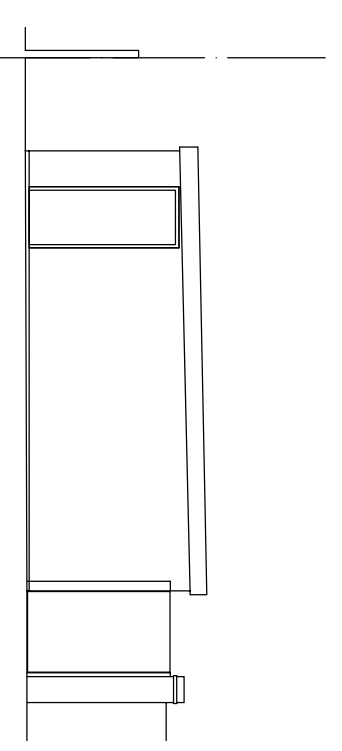

Existing South

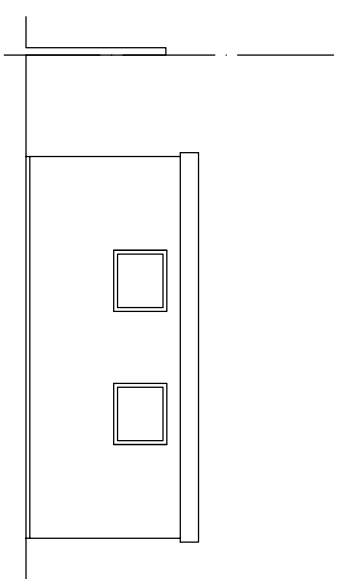

Existing West

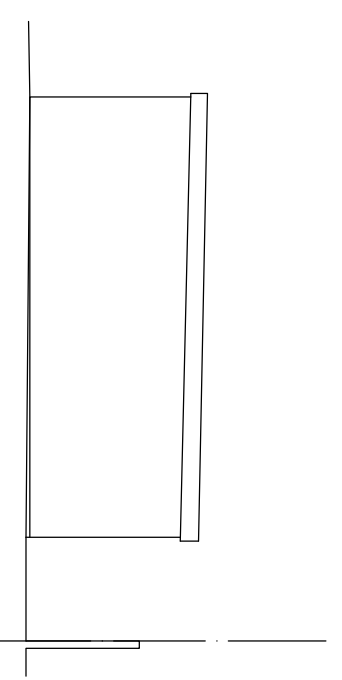

Existing North

